


BEARS  
TOACH ONTO

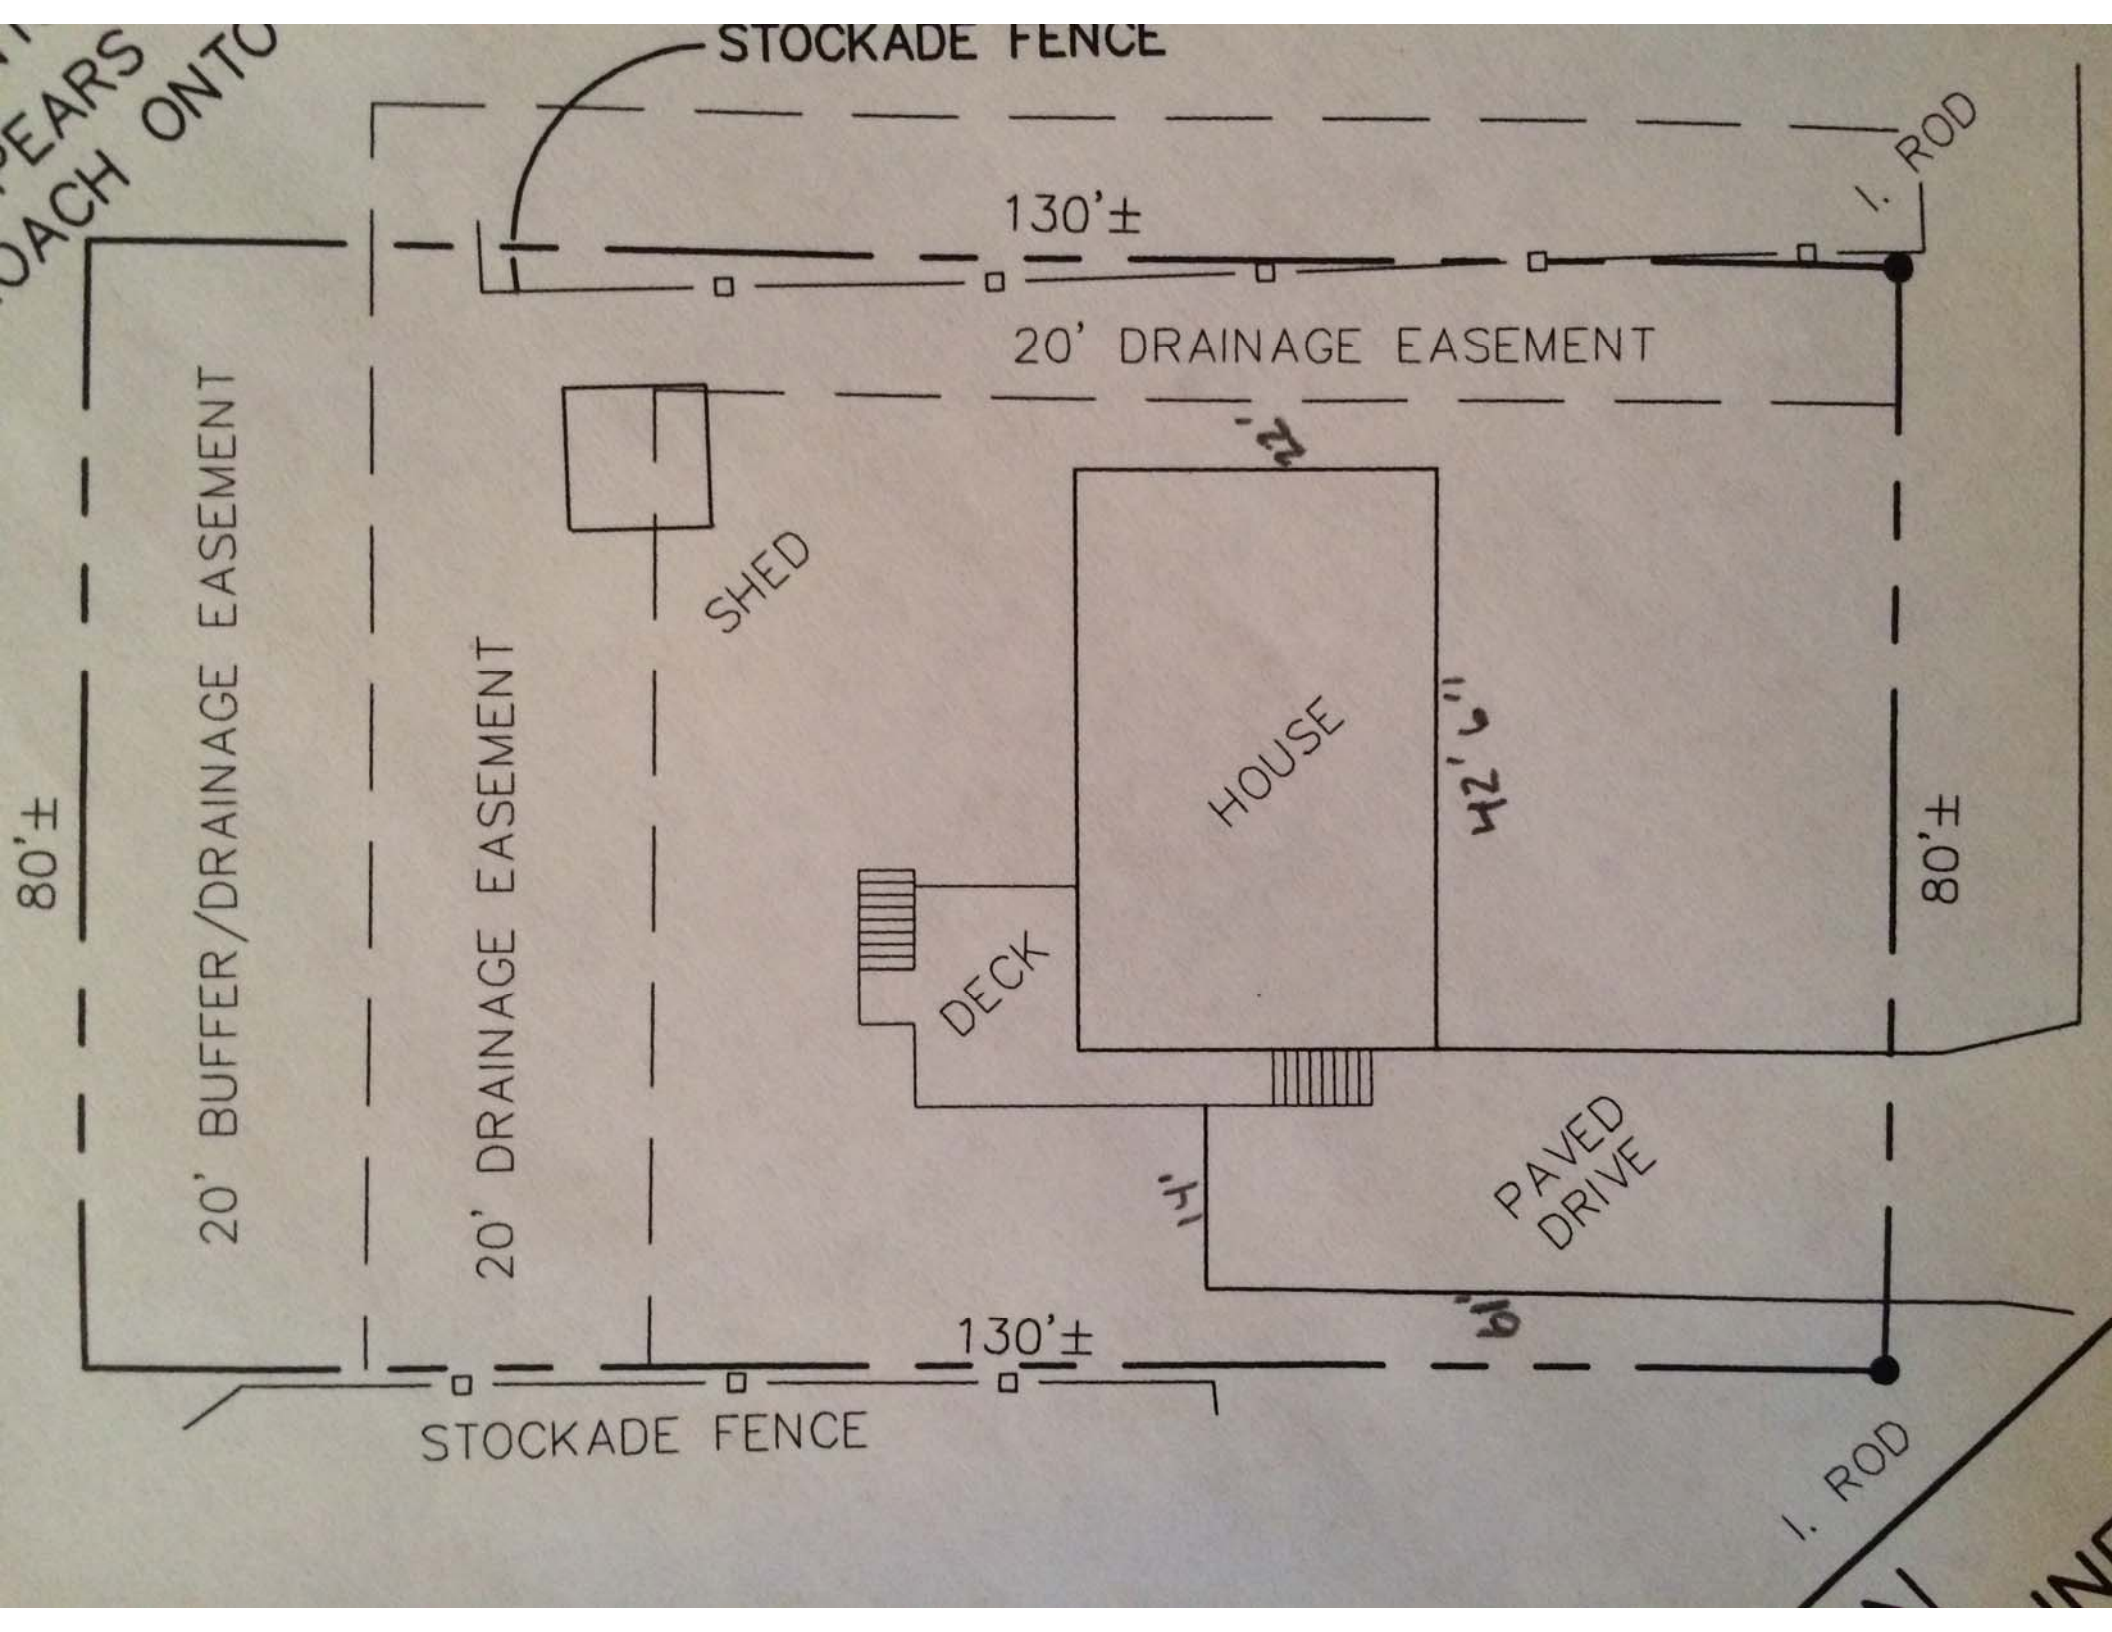

STOCKADE FENCE

130'±

20' DRAINAGE EASEMENT

1. ROD

20' BUFFER/DRAINAGE EASEMENT

20' DRAINAGE EASEMENT

SHED

HOUSE

42'±

DECK

PAVED DRIVE

80'±

130'±

STOCKADE FENCE

1. ROD