


12 x 16 Deck
1/2" = 1'

16'

2x8x12' Floor Joist 16" O.C. ✓

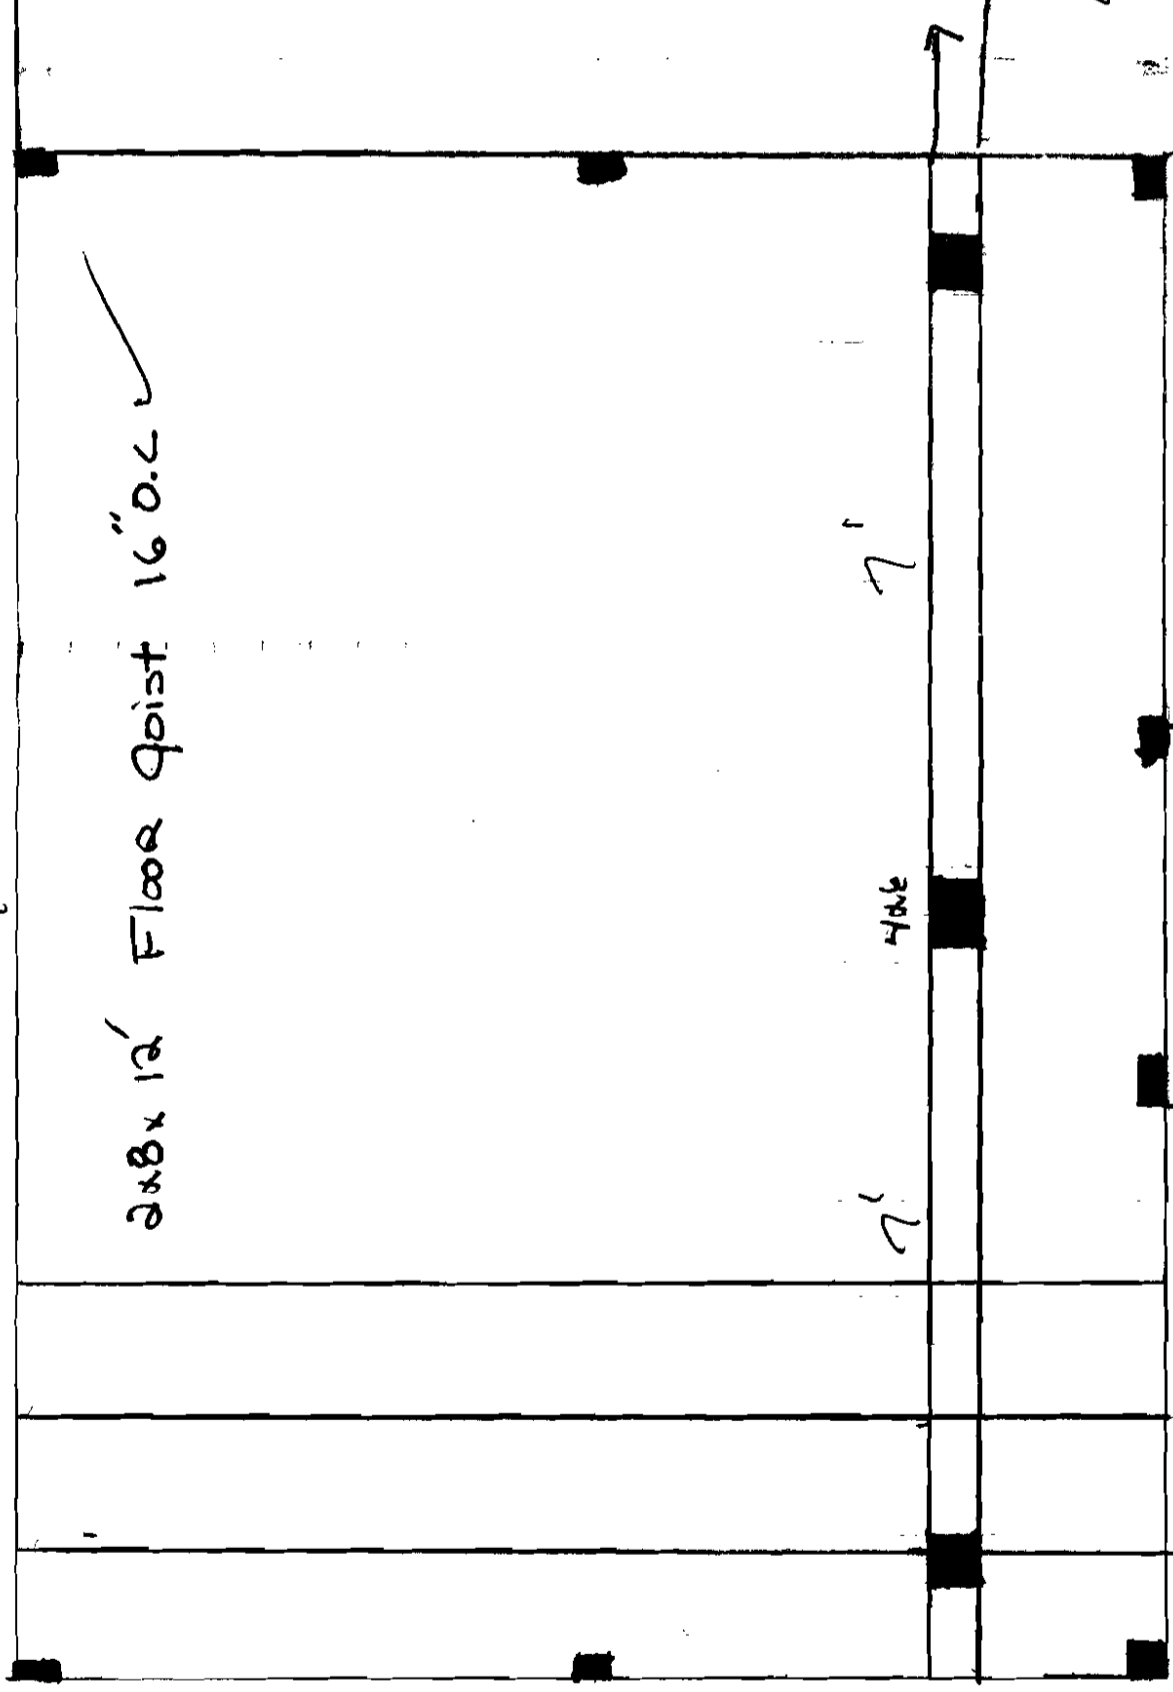

Notes:

Ledger 2x10x16 w/ 1/8 cleet under 2x8x12 joist.

Ledger will be screwed into the sill. Flashed and UYCOR to the sub straight of Existing House.

All deck and stair post 4x4

Railing will consist of 2x Rail system w/ 2x Balust in filled between 4" O.C.

2x8 Stair Hangers

4x4x4' Post sandwiched between 2x4x12 attached to 8" concrete piers (3) set 4' below grade w/ 1/8" dia rt pid.

18" x 5' stair pad 4" thick ✓