


AREA WITH VAT

REMOVE CEILINGS,
CARPET AND
PANELING

REMOVE RESTROOM
AND PLUMBING -
CAP PIPES BELOW
FLOOR

REMOVE VESTIBULE -
TO BECOME INTERIOR
SPACE

REMOVE PARTITIONS
AND DOORS,
TYPICAL

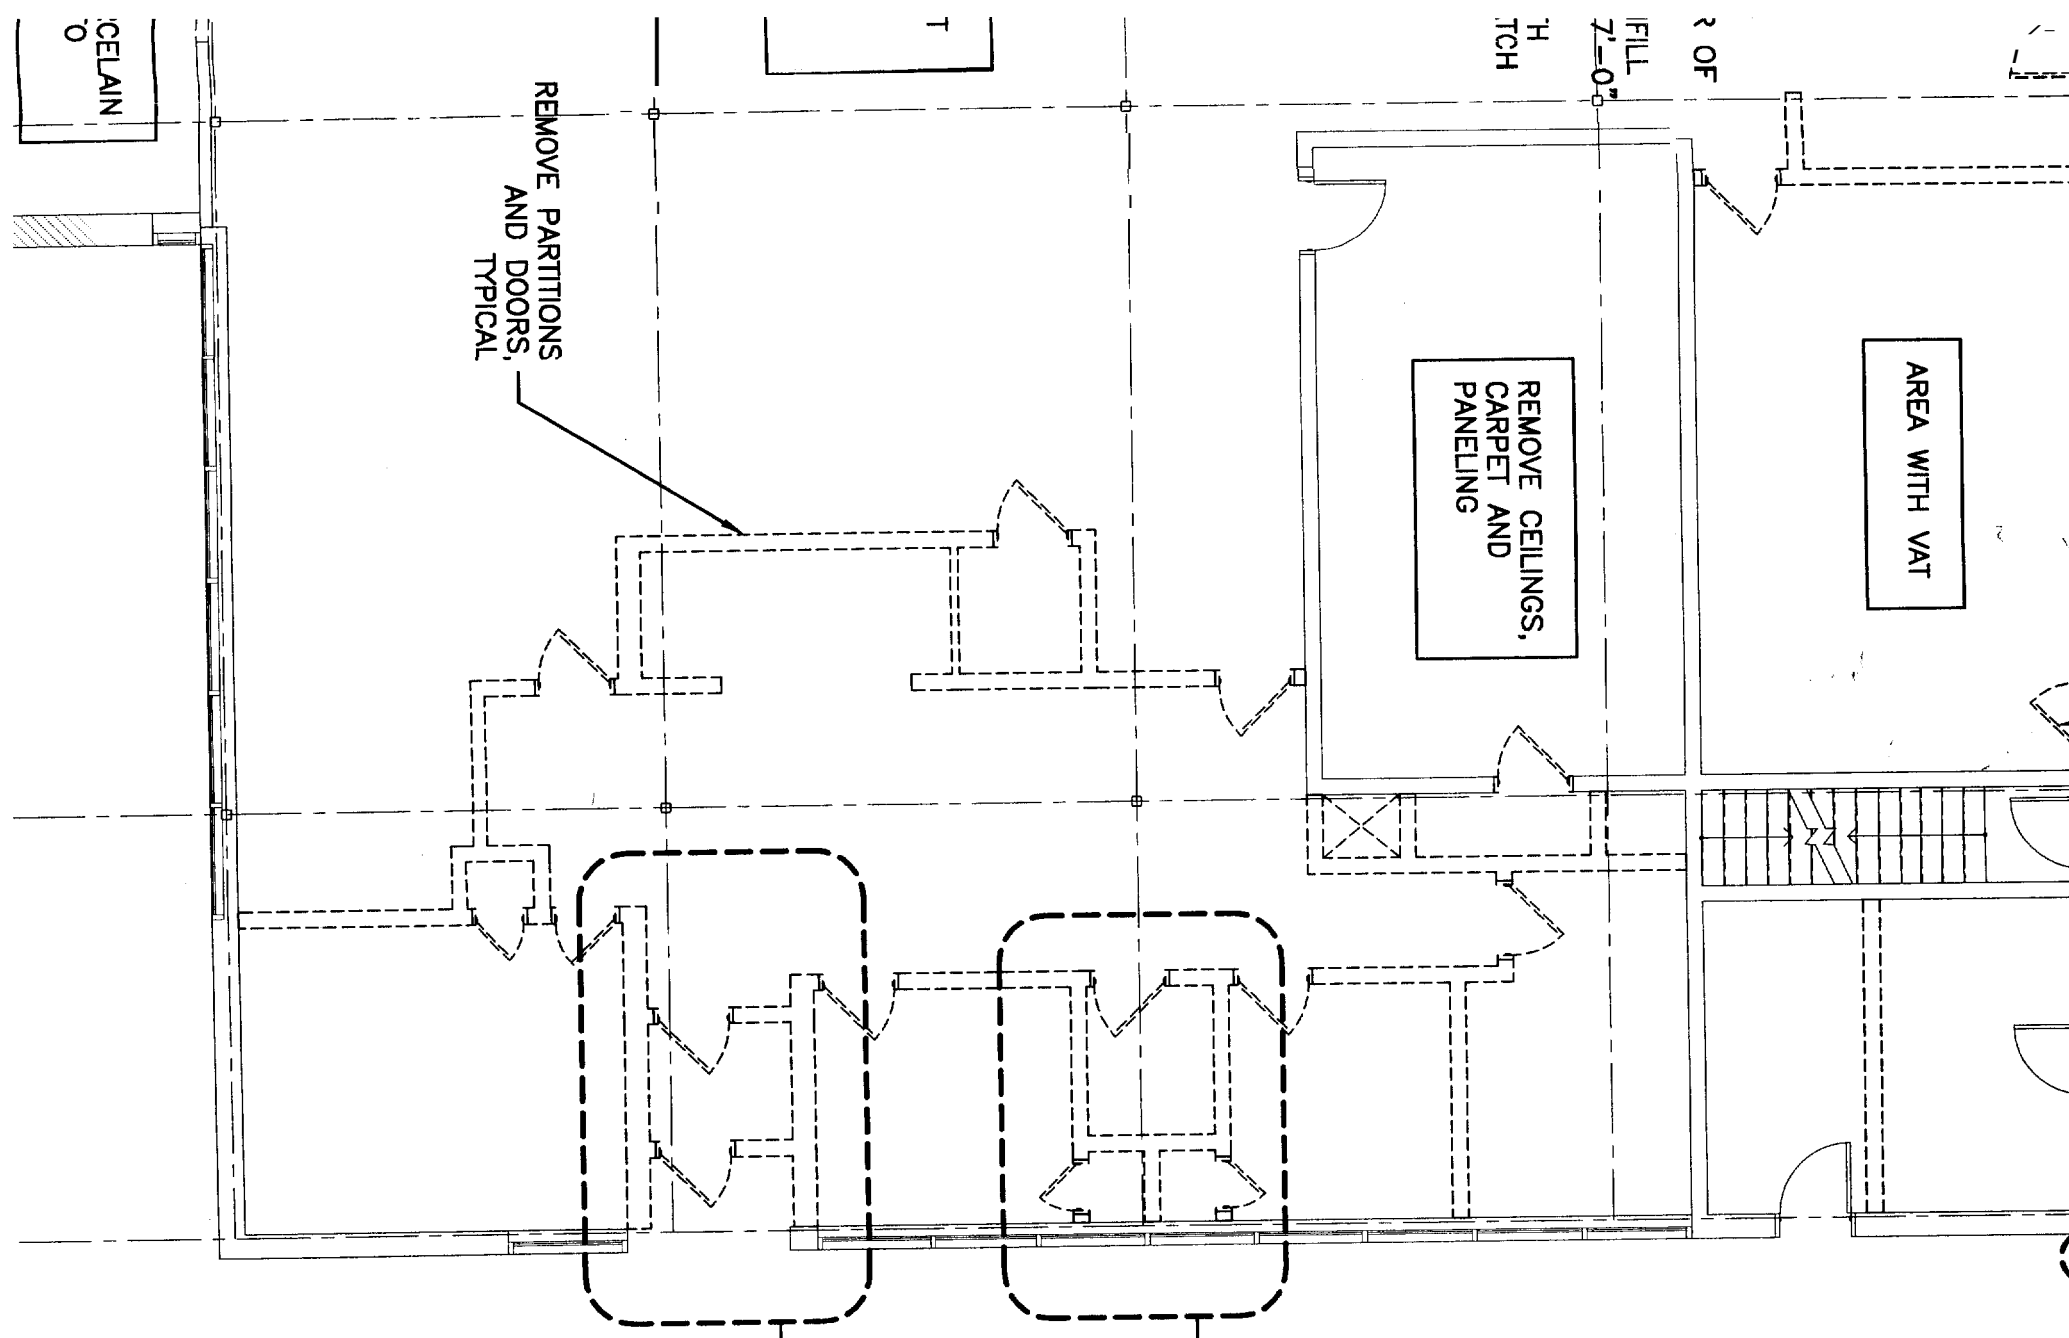

ISSUED FOR PERMIT
8-1-07

CURRENT ISSUE STATUS:

--	--





ARC



REMOVE WINDOWS -
INFILL TO MATCH EXISTING
CONSTRUCTION AND FINISH

REMOVE CASEWORK

REMOVE CASEWORK

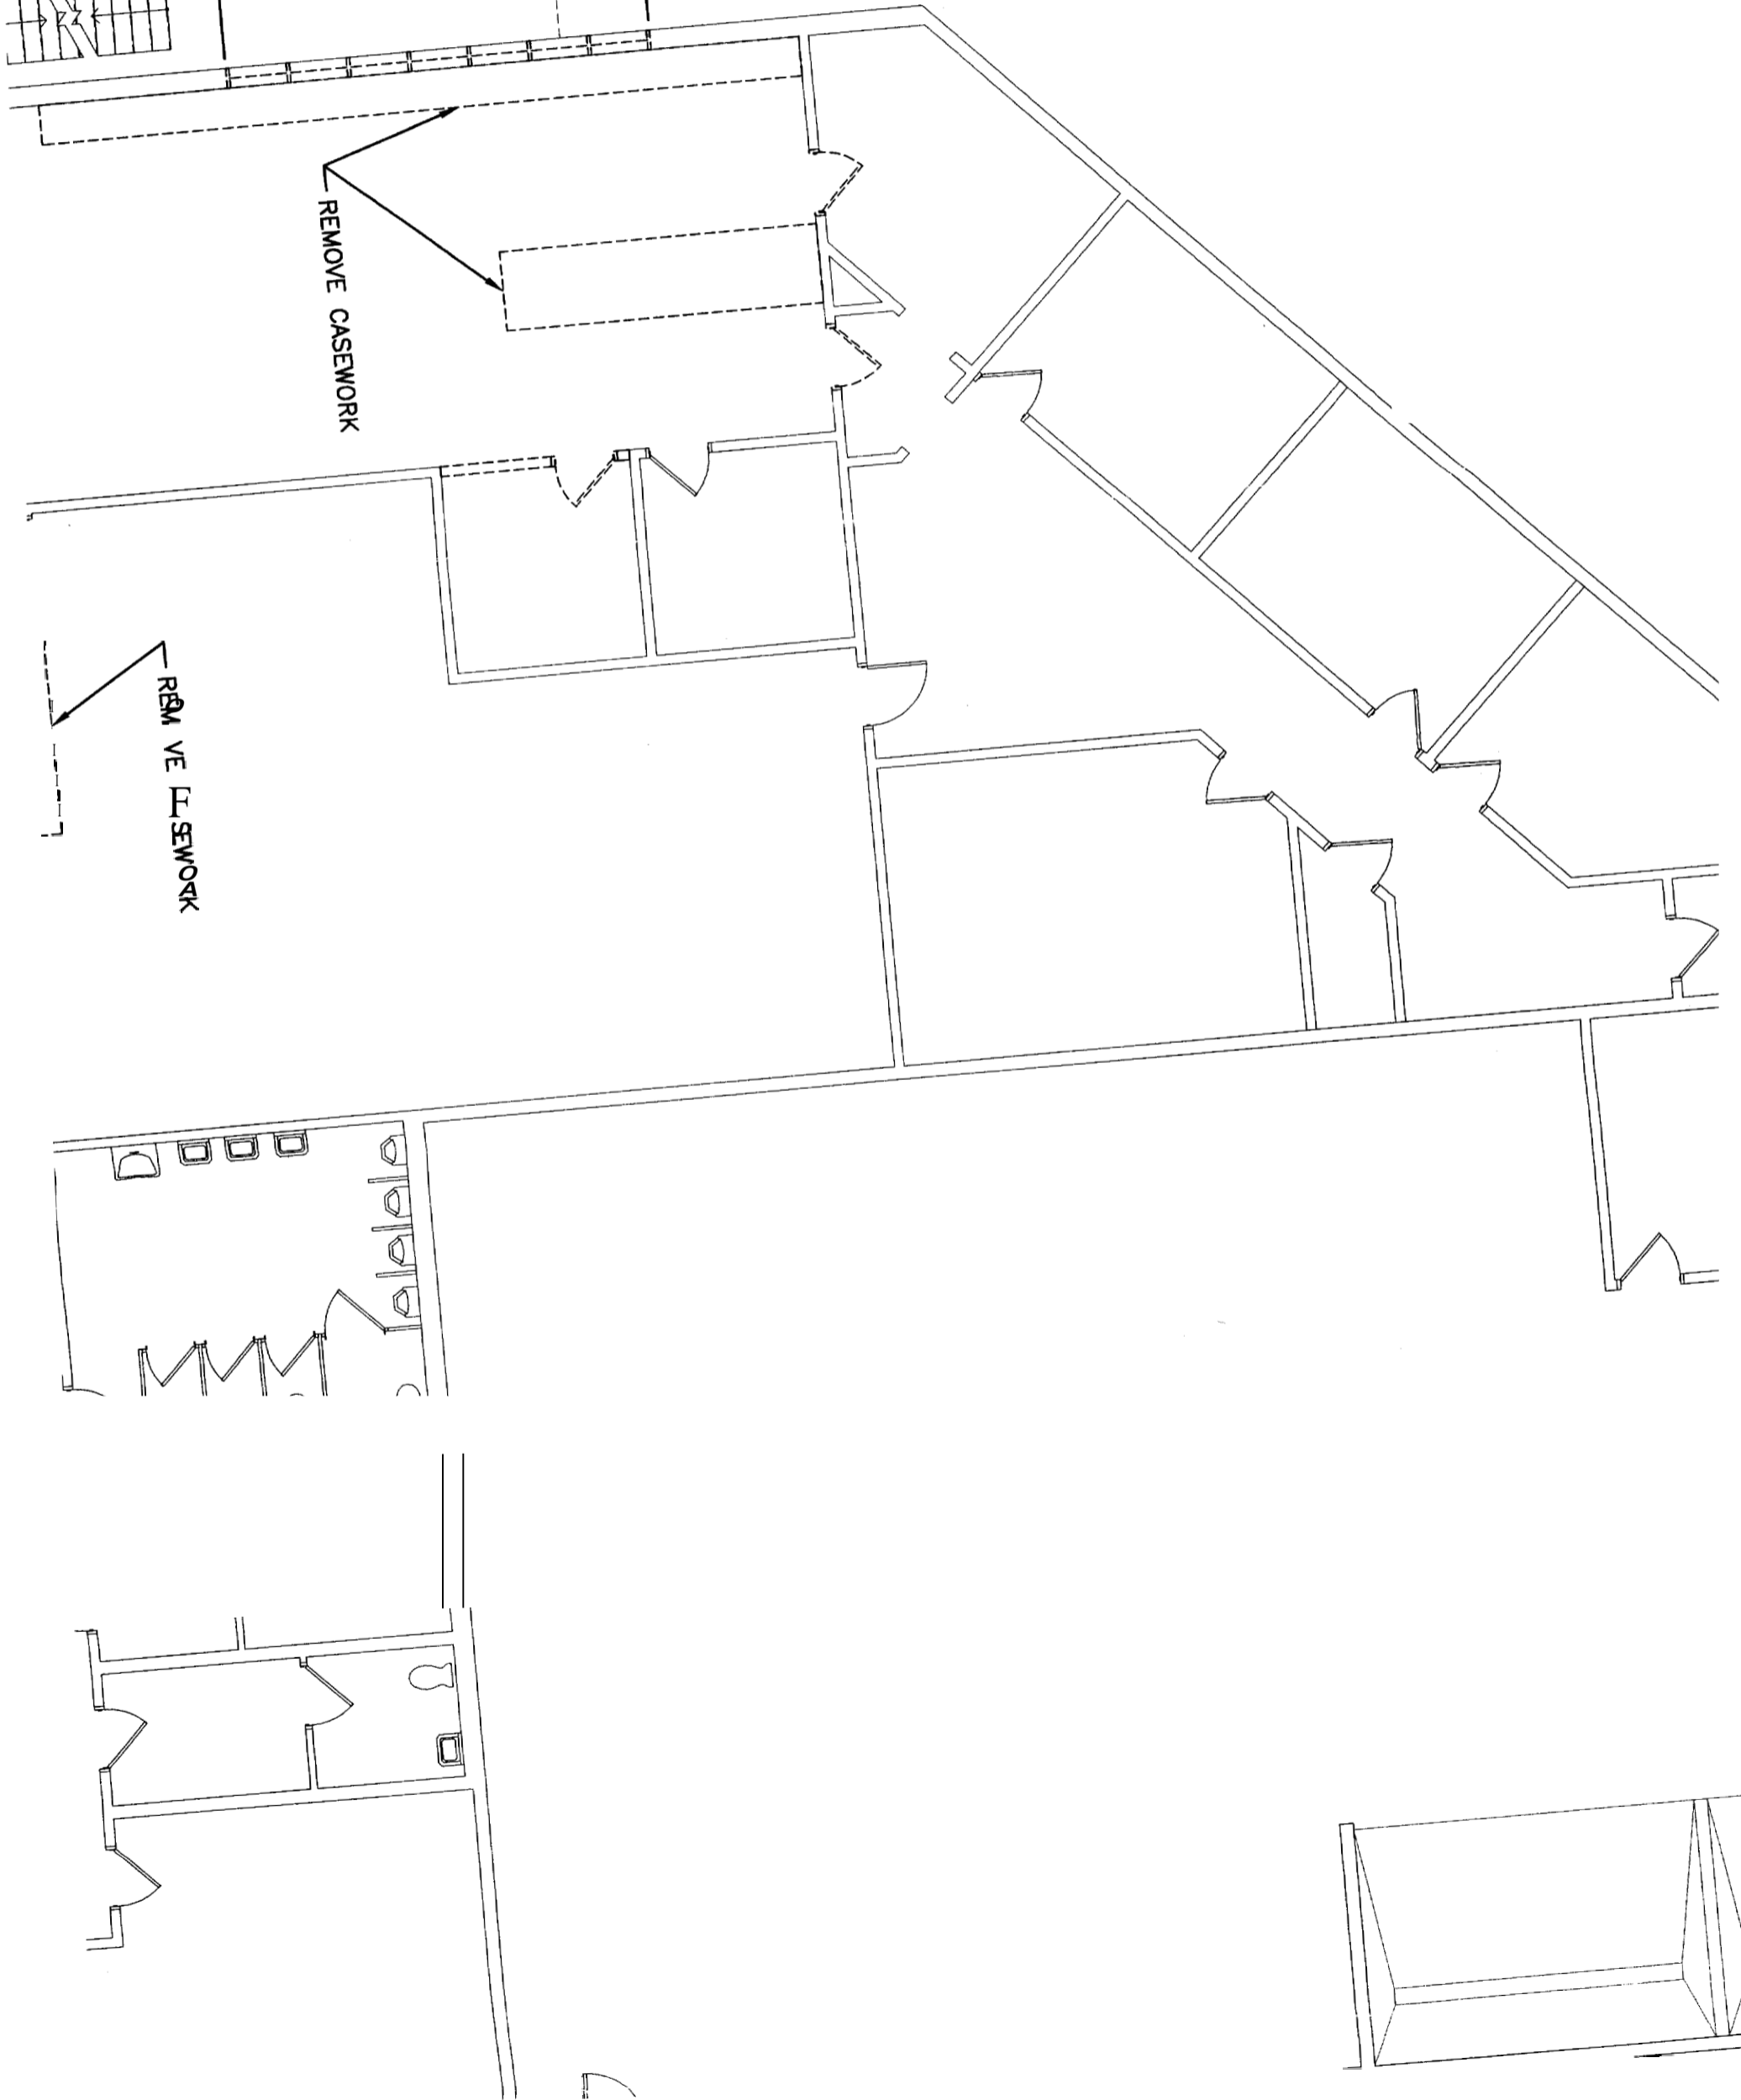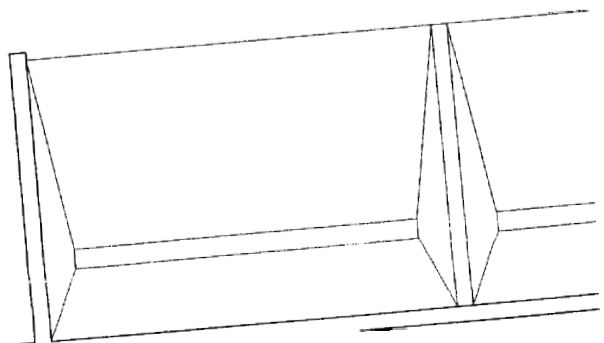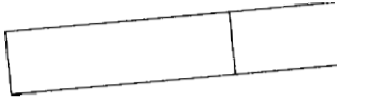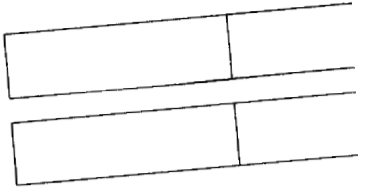



PROVIDE OPENING IN
EXISTING WALL FOR

REMOVE STAIRS AND
ROOF HATCH

RAMP
UP

REPLACE
DETERIORATED METAL
SIDING

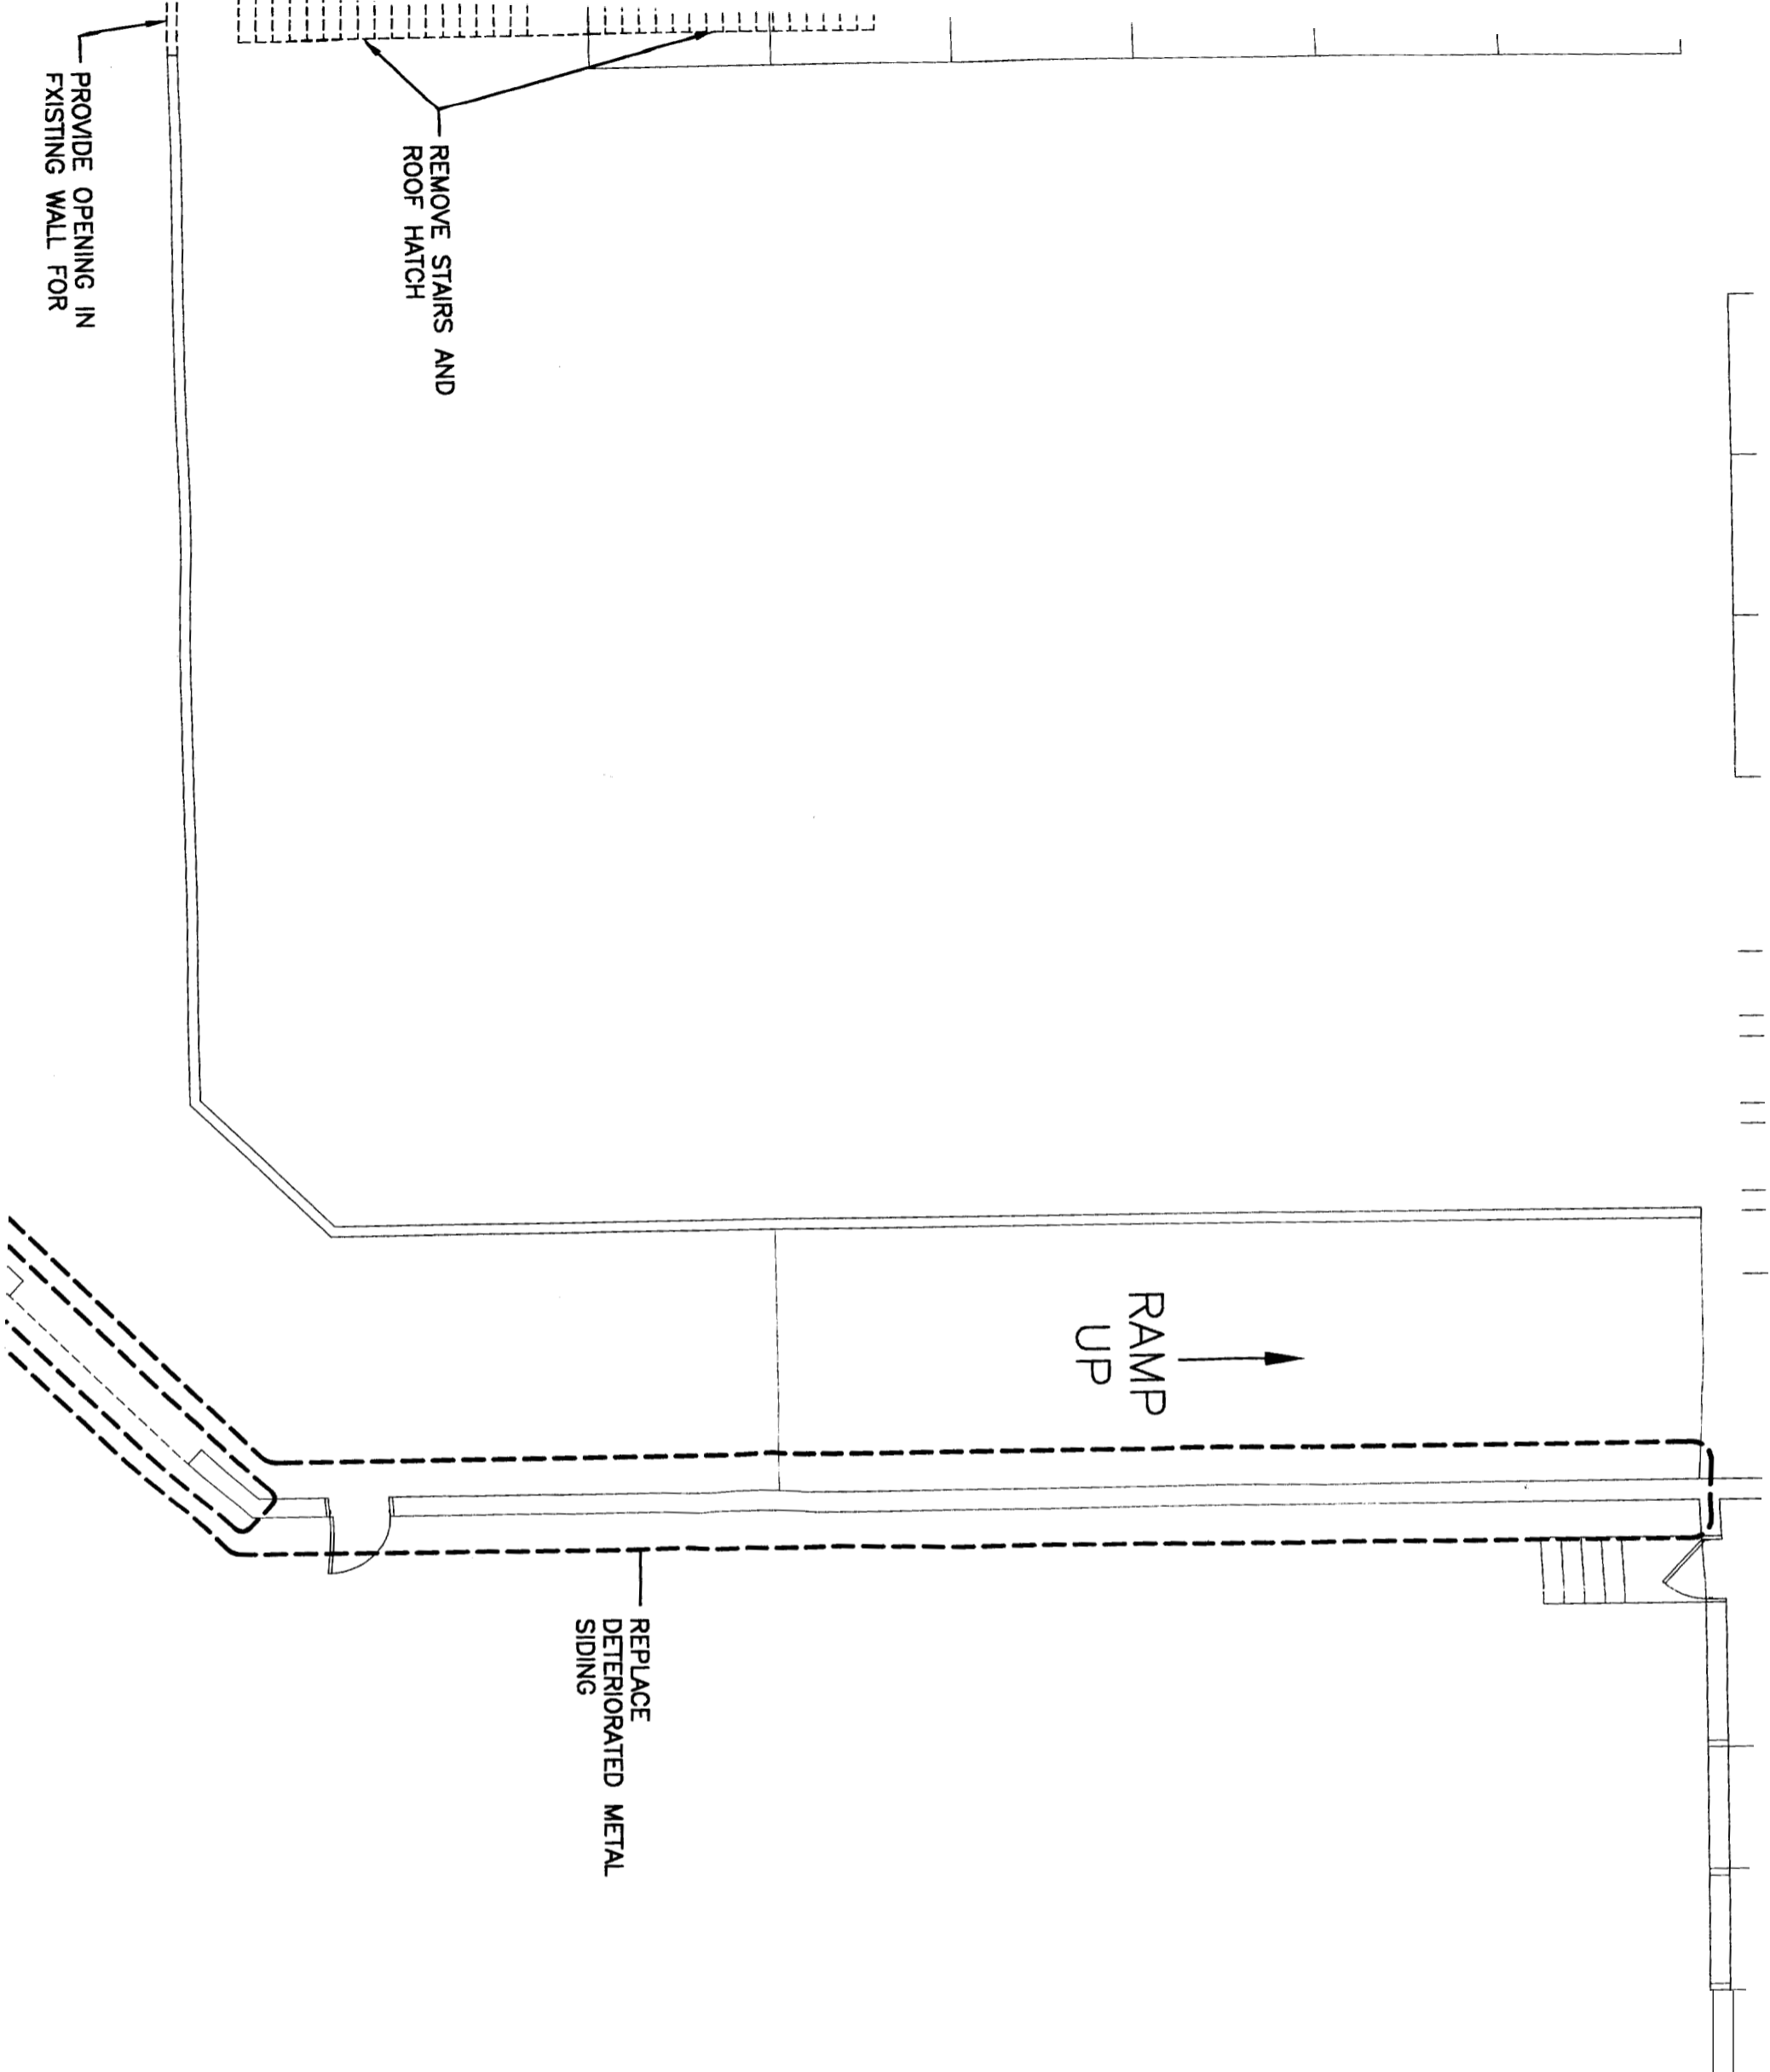

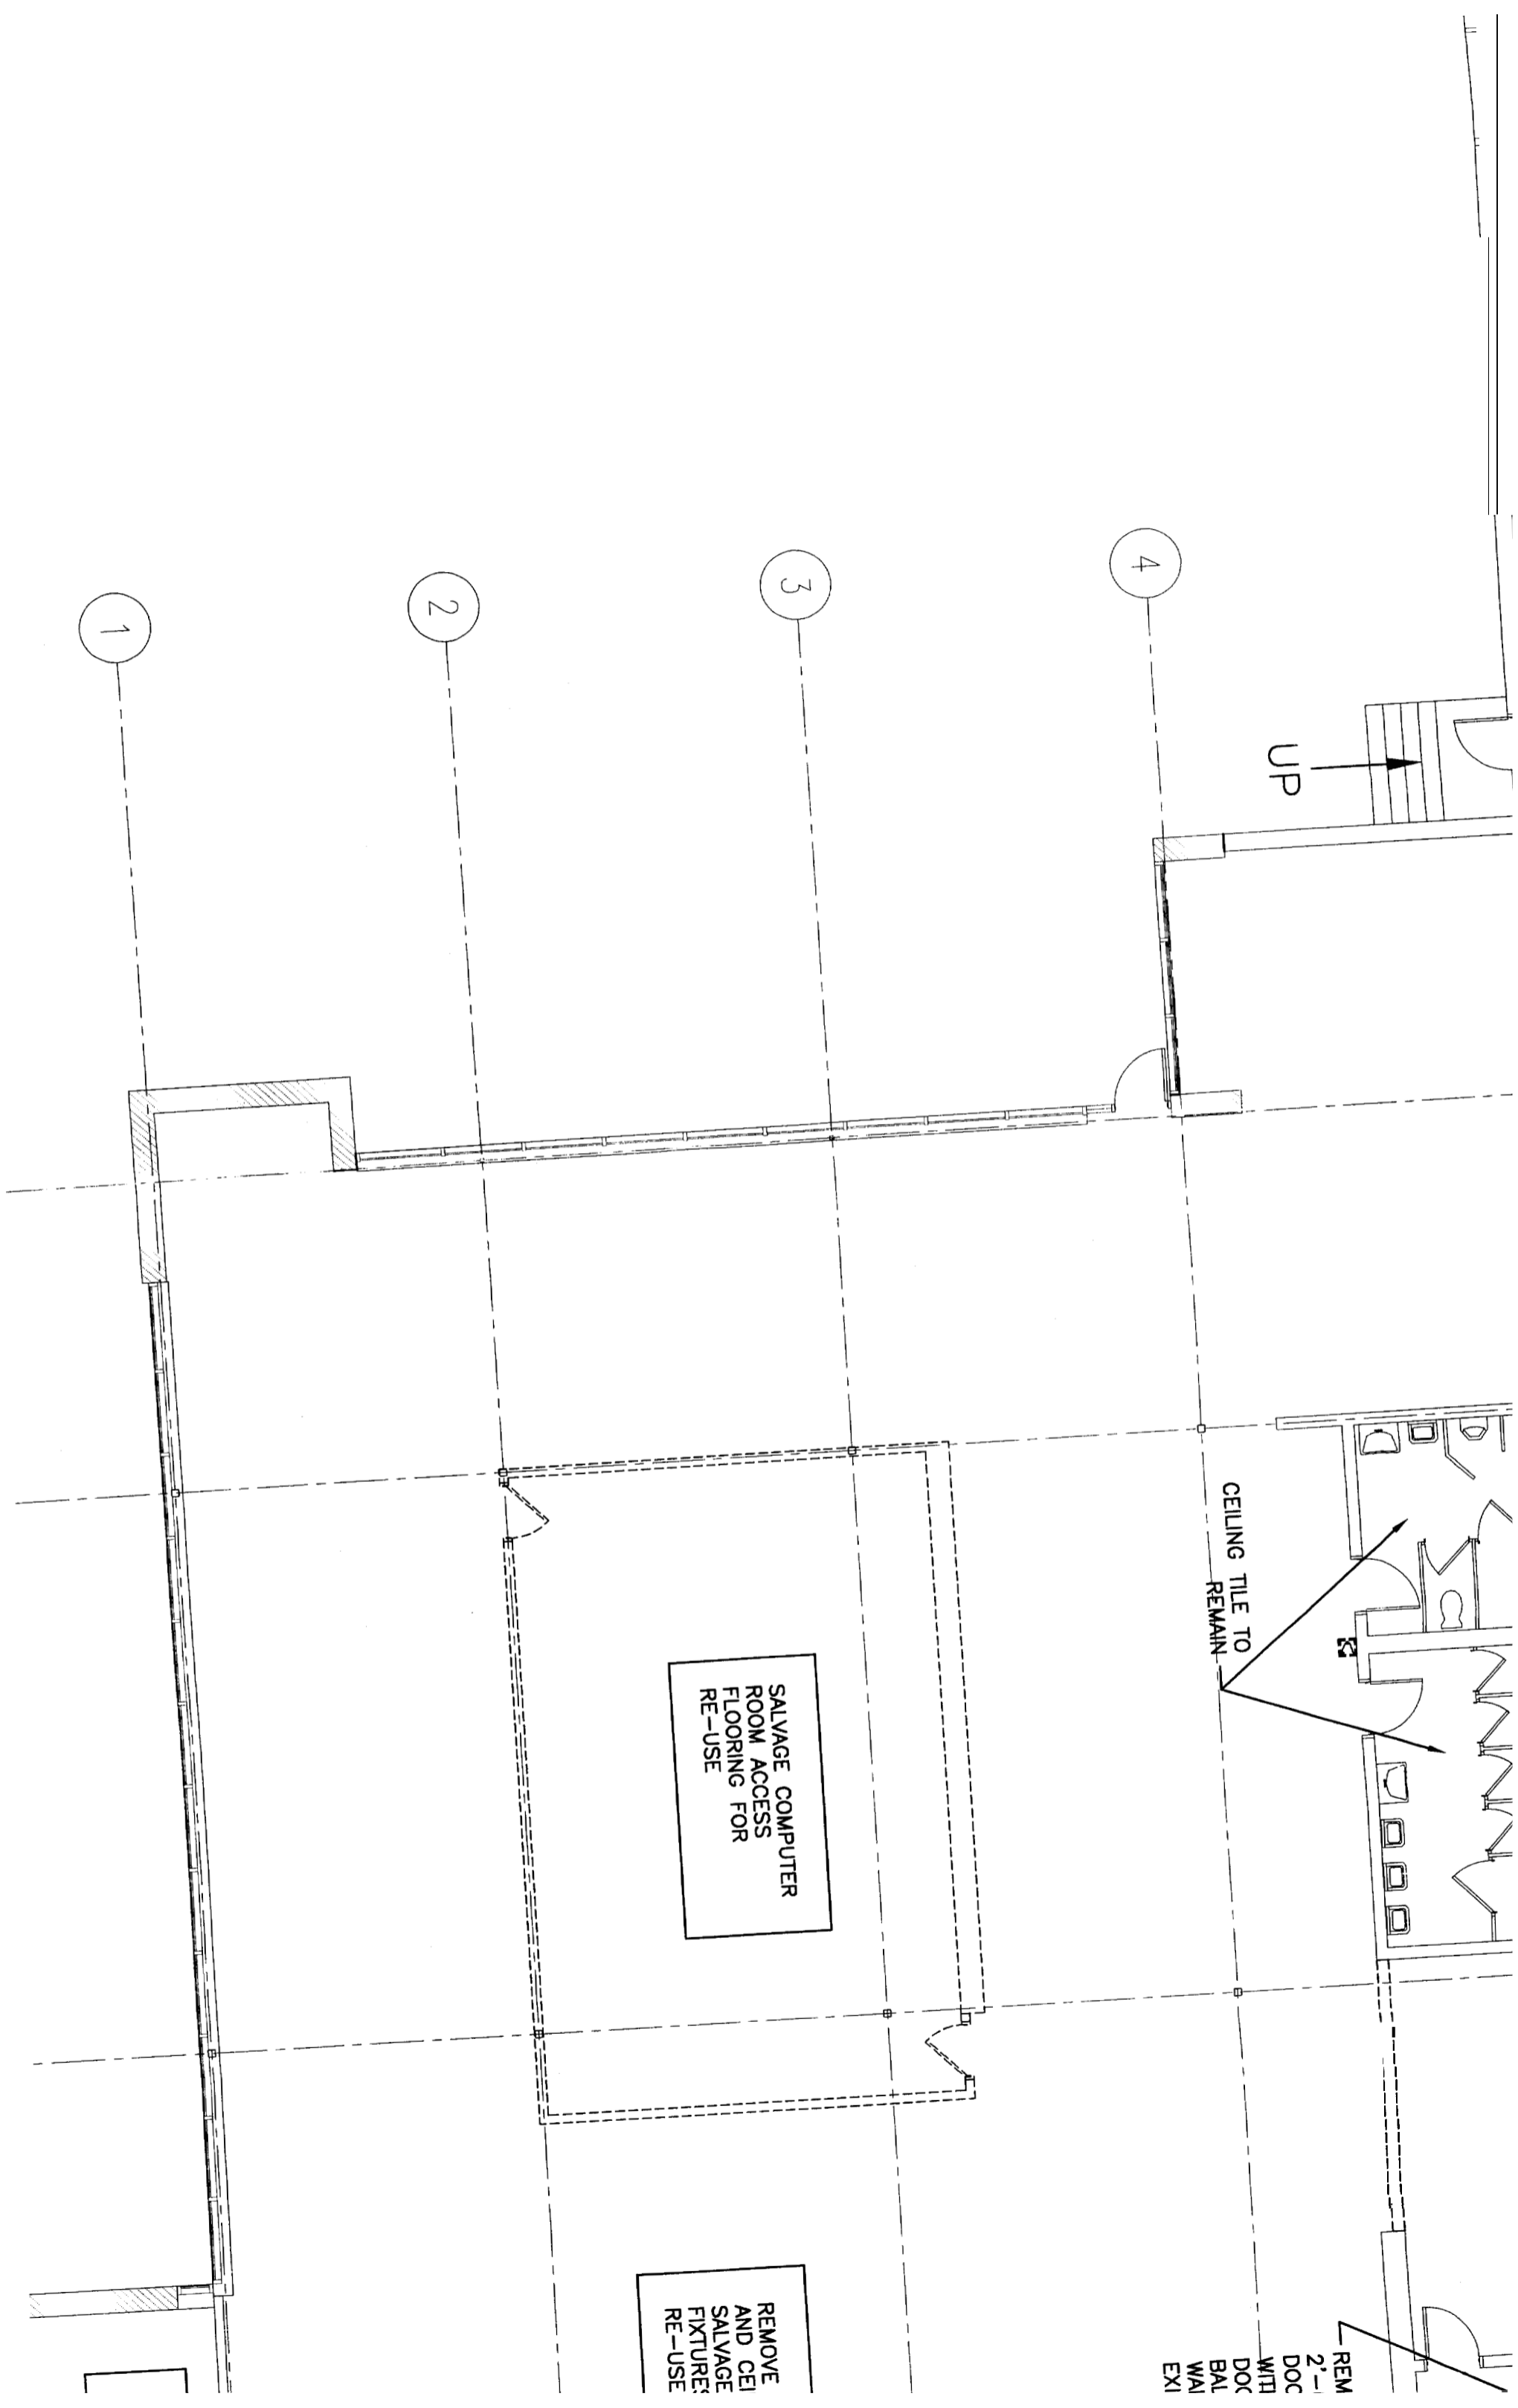

UP

CEILING TILE TO REMAIN

SALVAGE COMPUTER ROOM ACCESS FLOORING FOR RE-USE

REMOVE AND CEI SALVAGE FIXTURES RE-USE

REM 2-1 DOC WITH DOC BAL WAI EXI

4

3

2

1