



SIDEWALK

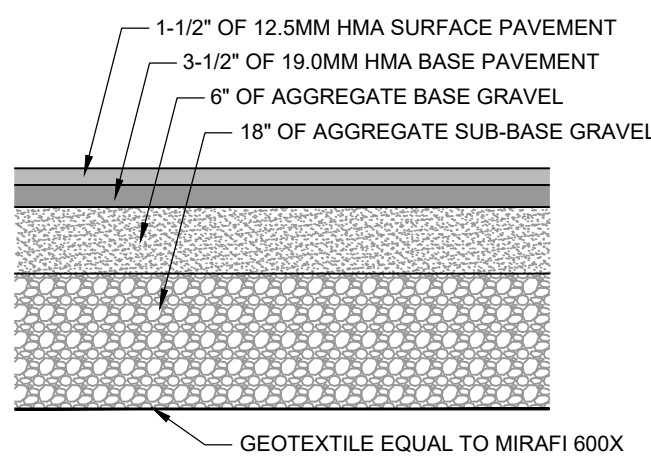

TRAVEL SURFACE


PAVEMENT BUILDUP DETAIL

N.T.S.

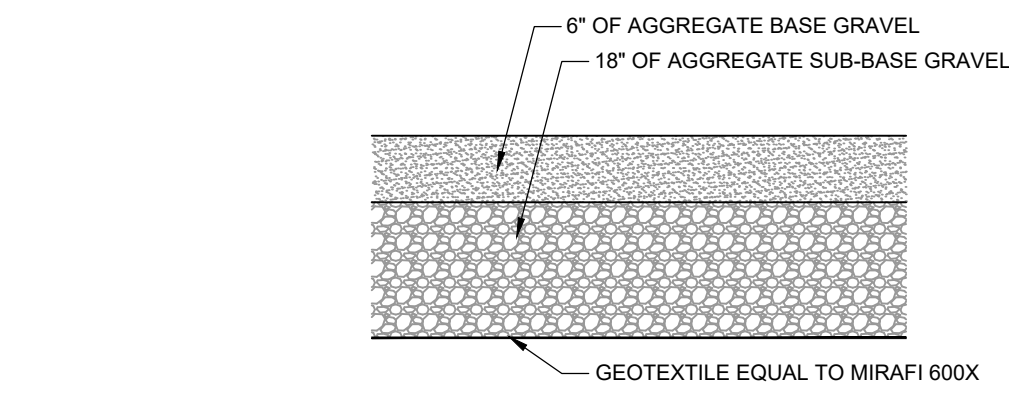

TYPICAL GRAVEL BUILDUP DETAIL

N.T.S.

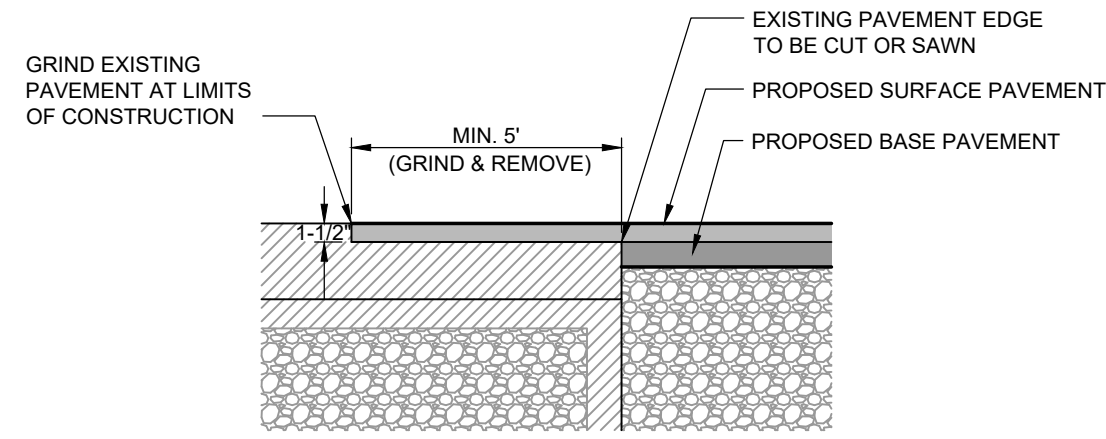


NOTES:

1. EXTEND NEW SURFACE PAVEMENT ACROSS BUTT JOINT IN BASE COURSE.
2. PROVIDE TACK COAT ON ALL SURFACES OF EXISTING PAVEMENT TO BE COVERED.

TYPICAL ASPHALT PAVEMENT GRINDING DETAIL

N.T.S.

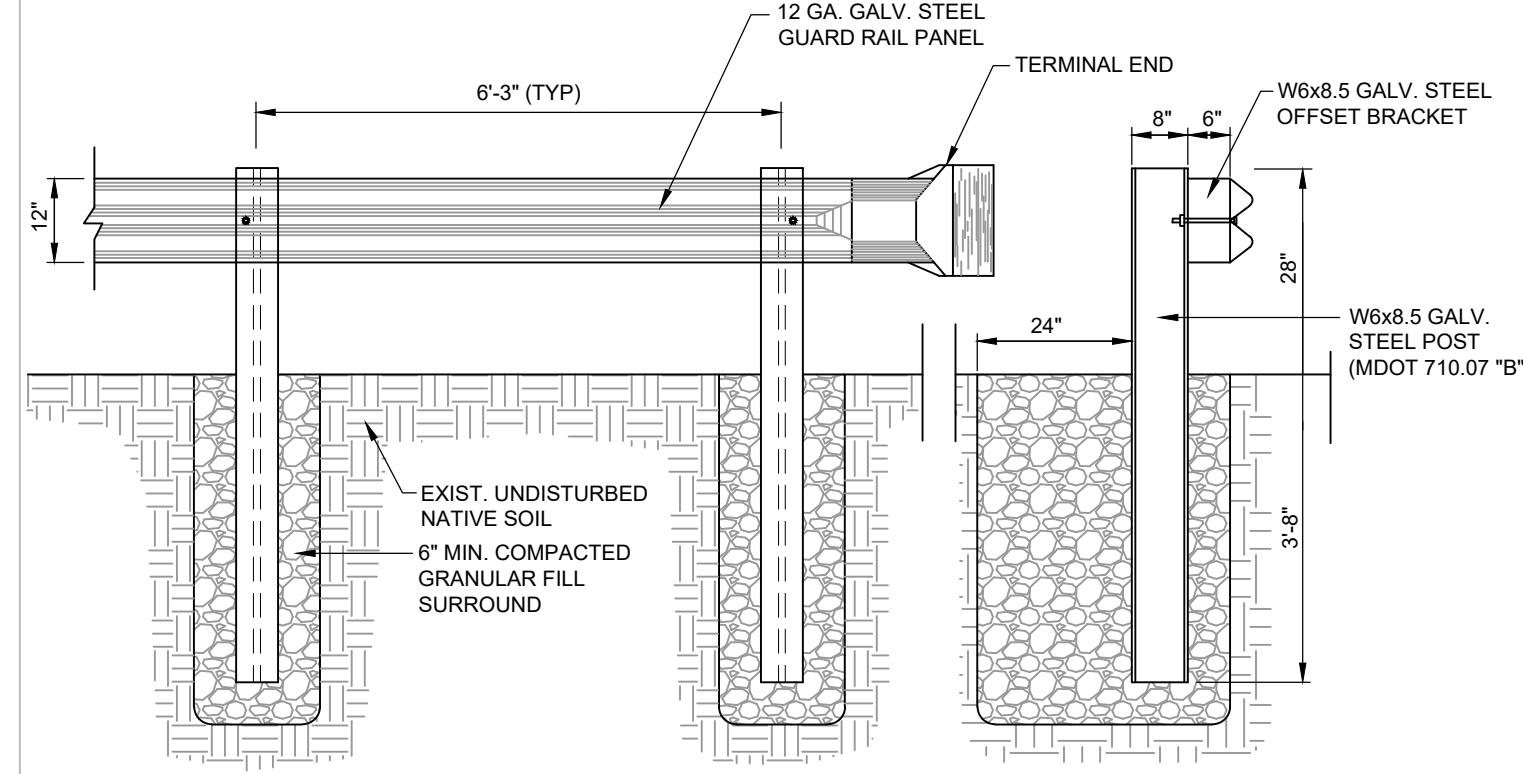


NOTES:

1. CHEVRON STICK SHALL BE INSTALLED ON EACH TERMINAL END.
2. REFLECTORIZED FLEXIBLE GUARDRAIL MARKERS SHALL BE MOUNTED ON ALL GUARDRAILS AT THE FLARED END TREATMENT TERMINALS AND ITS TANGENT POINTS, AT BOTH THE LEADING AND TRAILING ENDS OF EACH GUARDRAIL.
3. REFLECTORIZED BEAM GUARDRAIL DELINEATOR SHALL BE MOUNTED WITHIN THE GUARDRAIL BEAM AT A MINIMUM EVERY OTHER GUARDRAIL POST.
4. GUARDRAIL COMPONENTS SHALL MEET MDO SECTION 606 SPECIFICATIONS.


STEEL GUARDRAIL DETAIL

N.T.S.

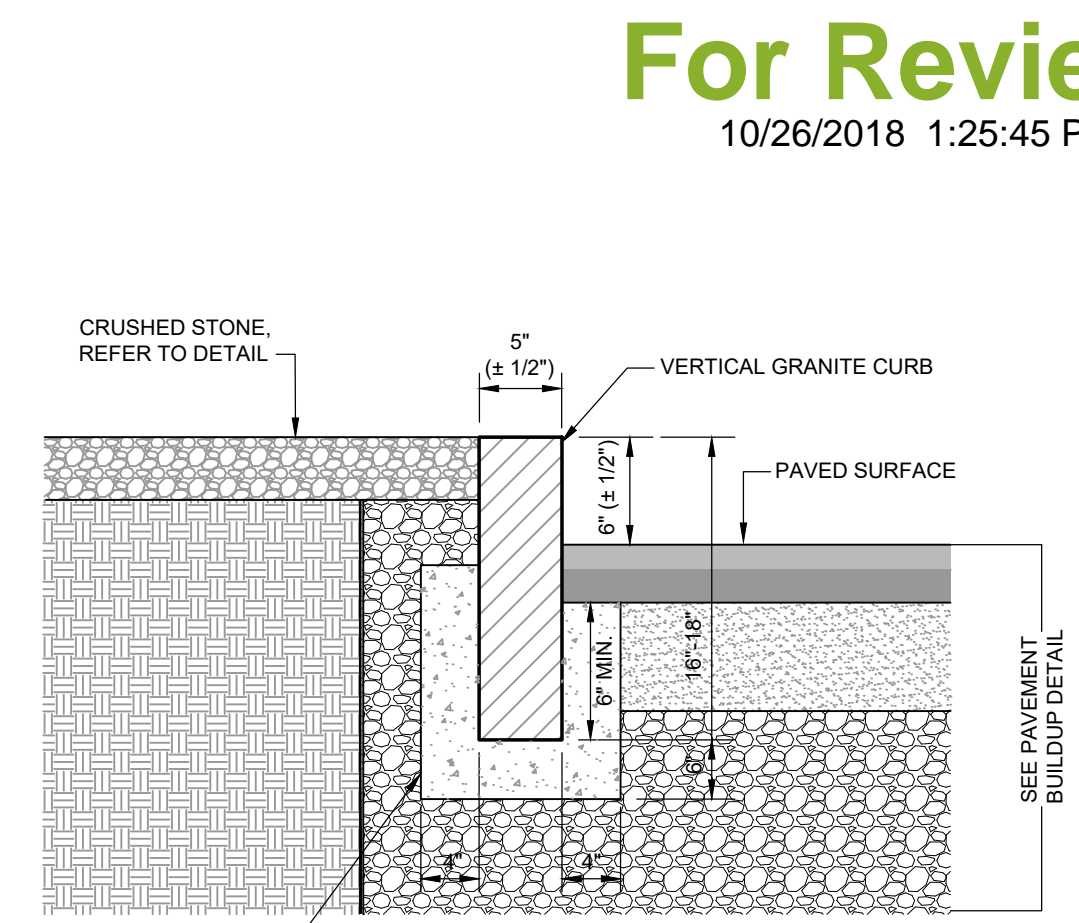


TYPICAL VERTICAL GRANITE CURB DETAIL

N.T.S.

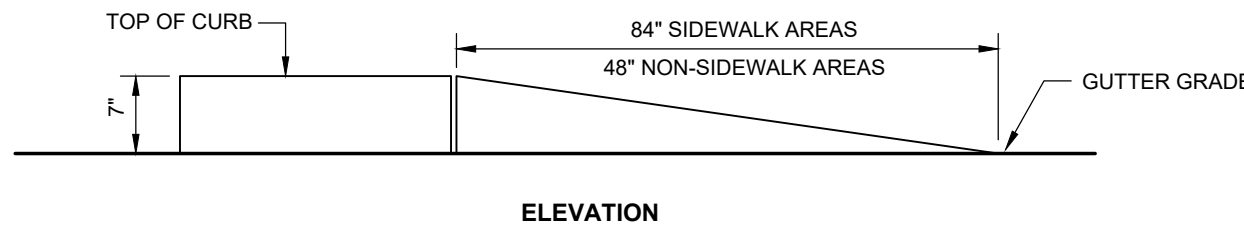

ELEVATION

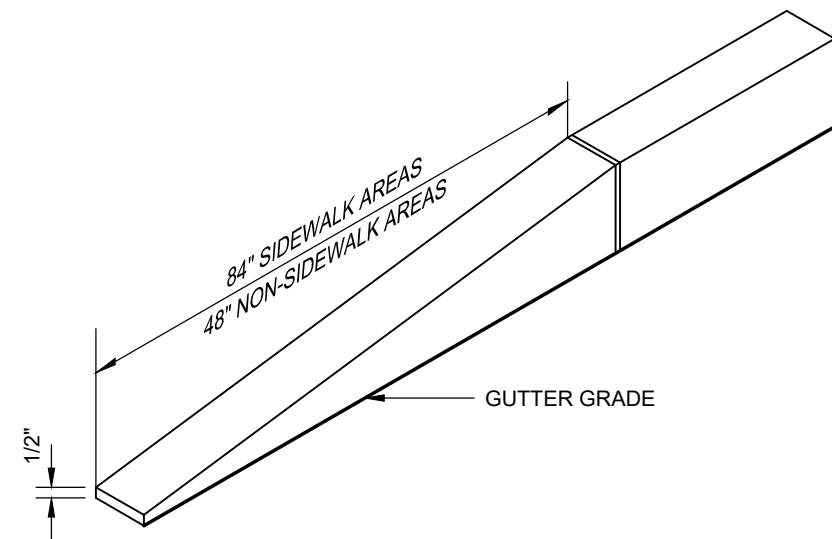

PERSPECTIVE

NOTE:
ALL CURBING AND TERMINATION IN CONJUNCTION WITH SIDEWALKS MUST MEET ADA REQUIREMENTS

TYPICAL CURB TERMINATION DETAIL

N.T.S.




R1-1
STOP



R5-1
DO NOT ENTER


TRAFFIC SIGNS

N.T.S.

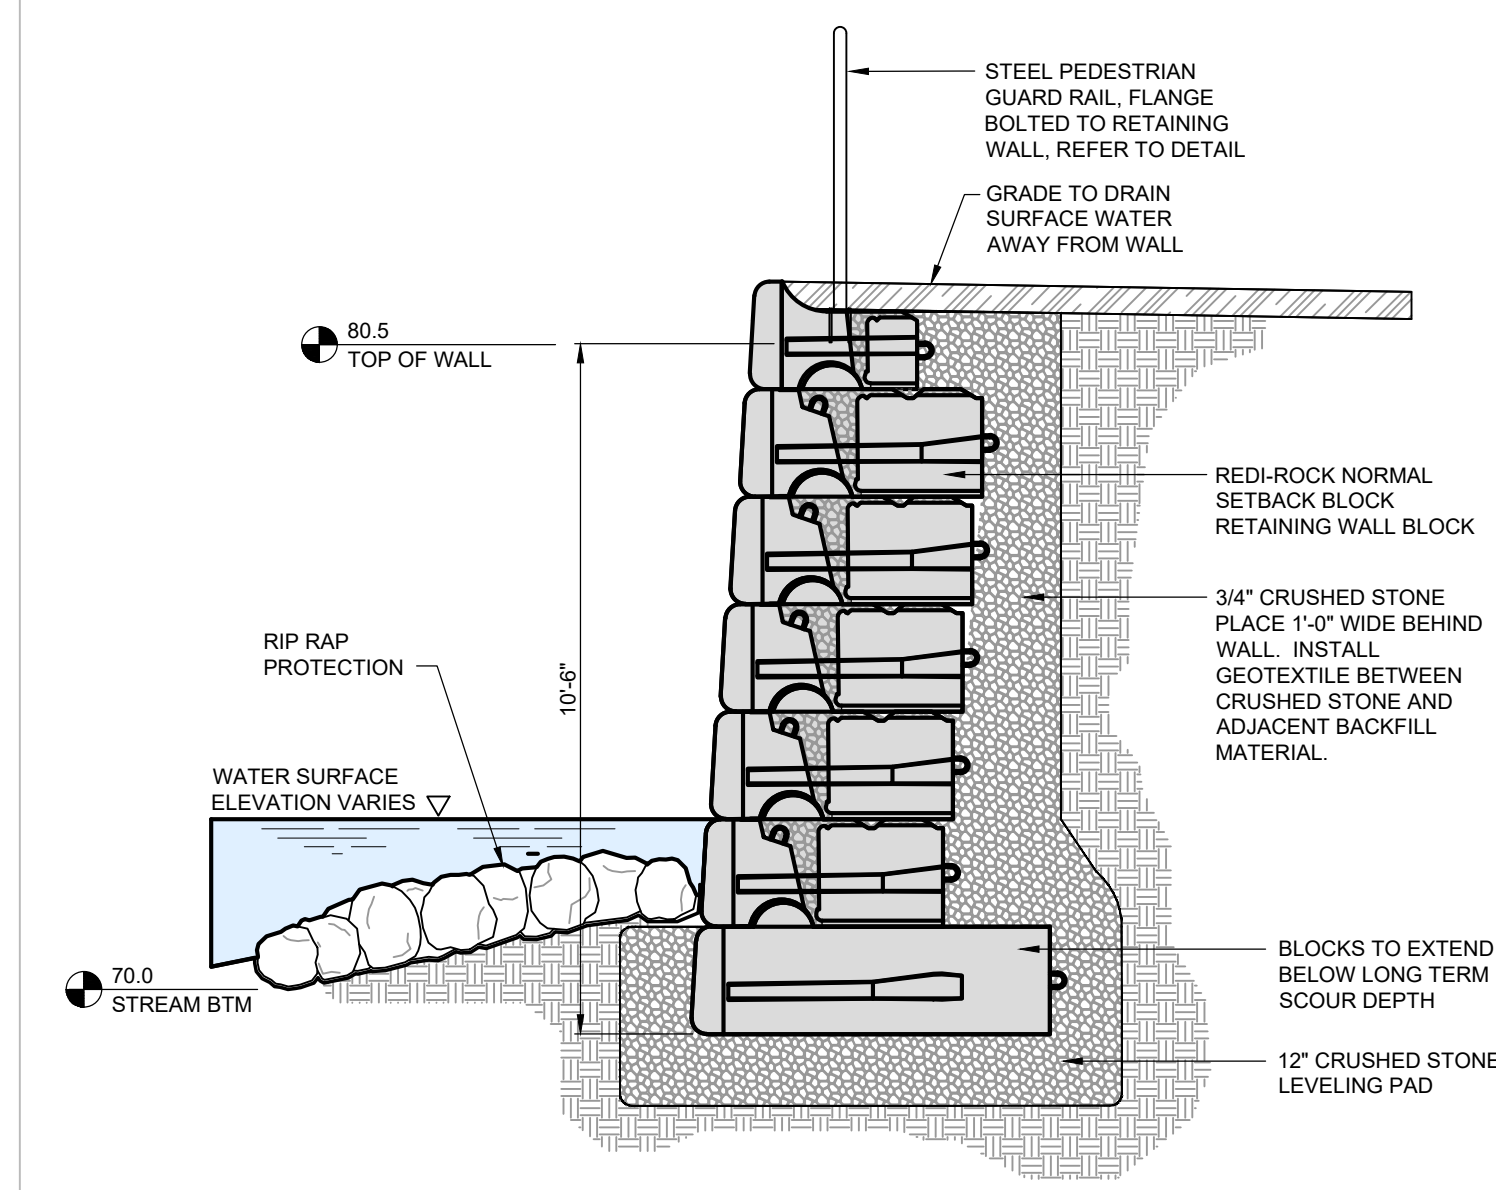


RETAINING WALL DETAIL

N.T.S.

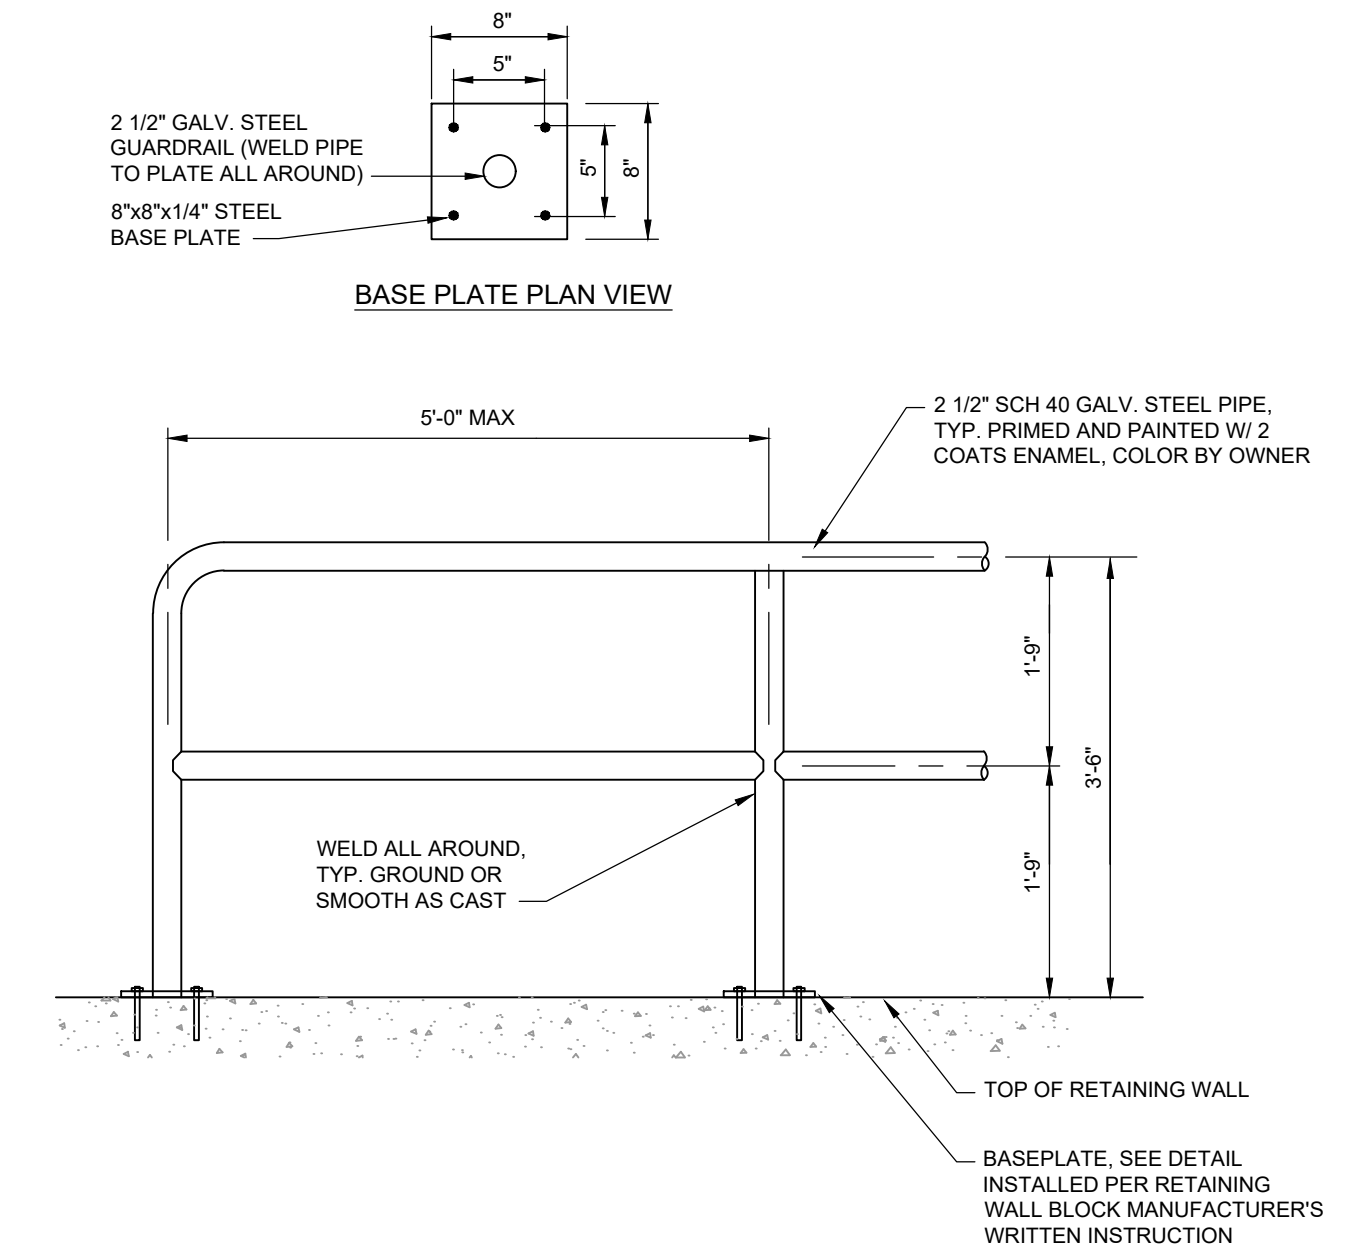


STEEL PIPE GUARDRAIL DETAIL

N.T.S.

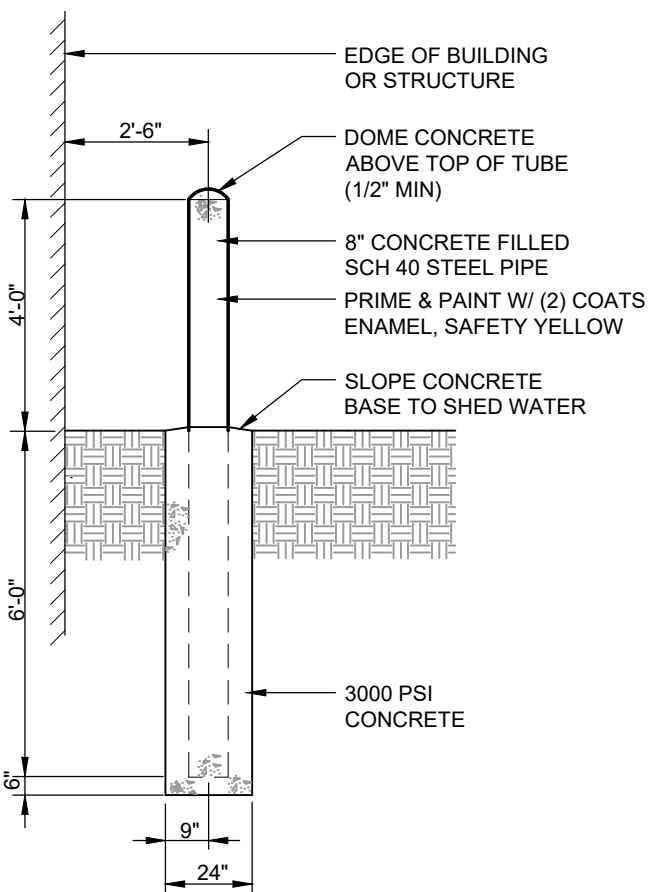


STEEL BOLLARD DETAIL

N.T.S.

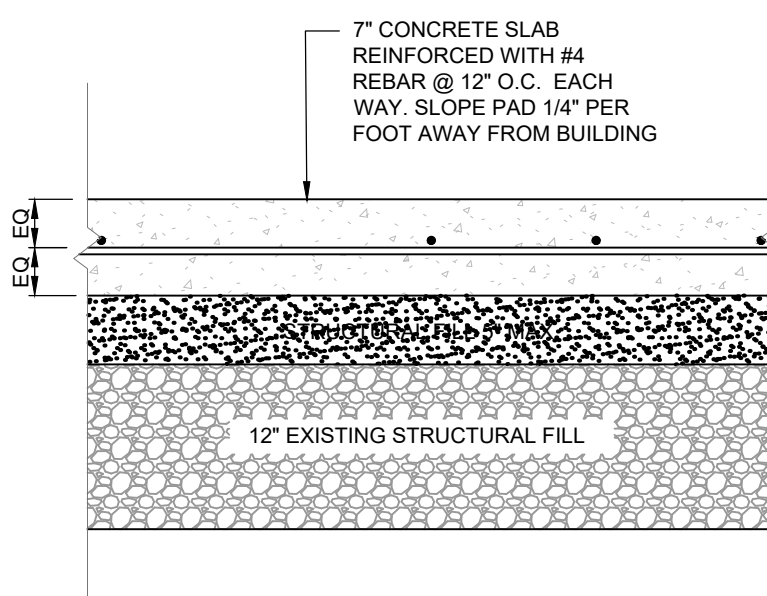


TYPICAL 7" SLAB ON GRADE DETAIL (APRON @ OHD)

N.T.S.

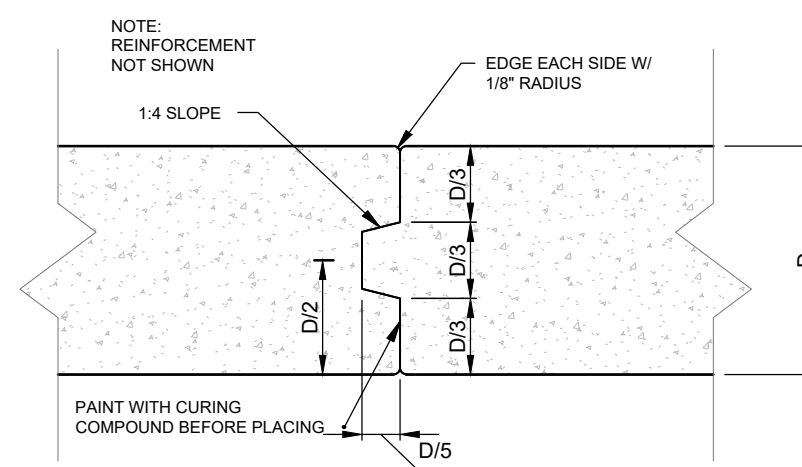


TYPICAL SLAB CONSTRUCTION JOINT

N.T.S.

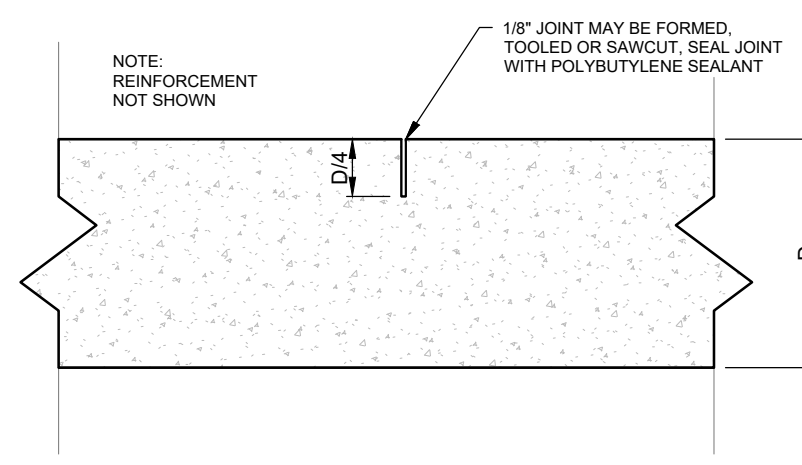


TYPICAL SLAB CONTROL JOINT

N.T.S.

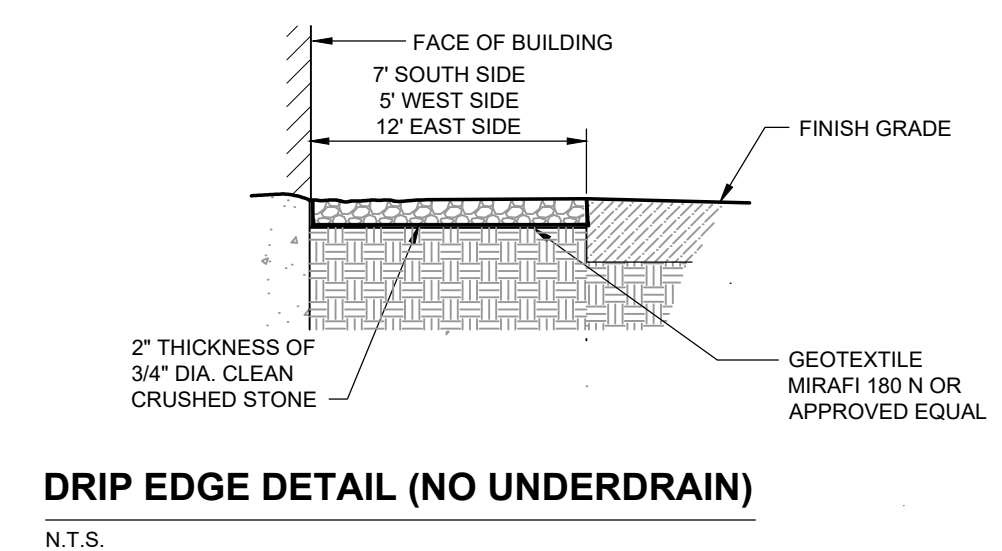

DRIP EDGE DETAIL (NO UNDERDRAIN)

N.T.S.

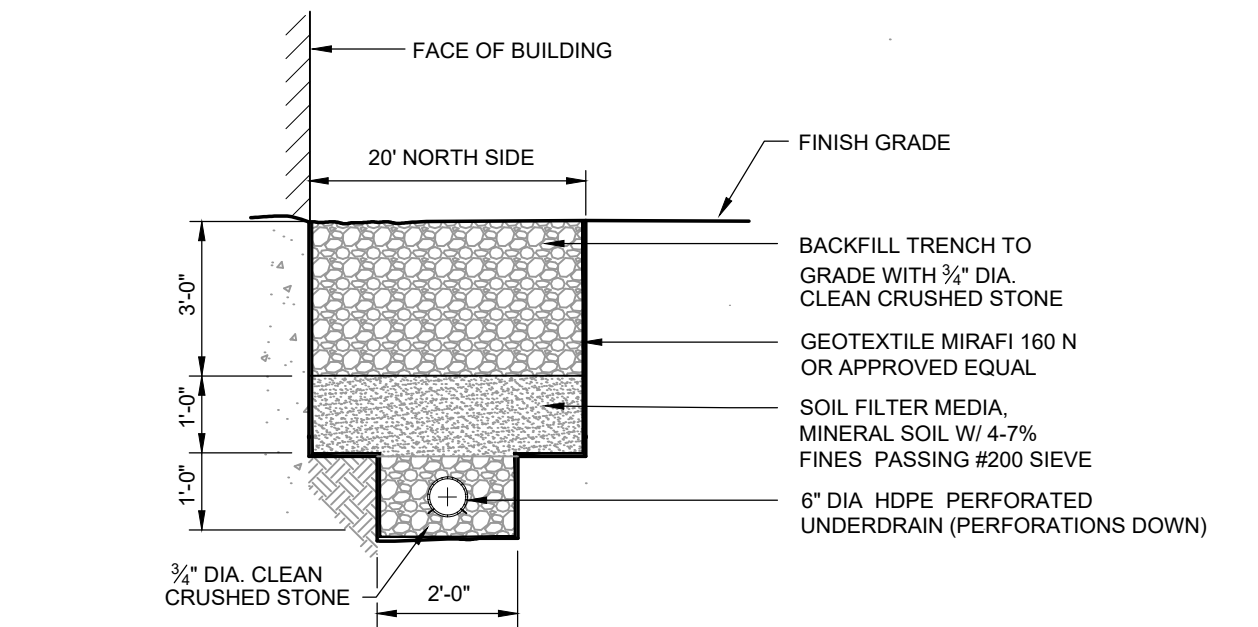

FILTRATION DRIP EDGE DETAIL (WITH UNDERDRAIN)


N.T.S.

For Review
10/26/2018 1:25:45 PM

Woburnville
44 Main Street
Woburnville, MA
F. 207-860-2302
F. 207-795-8412
F. 207-868-8414
F. 207-868-8414

Brewster
465 South Main Street
Brewster, MA
F. 207-989-4824
F. 207-989-4824
F. 207-989-4824

North Attleboro
1305 State Hwy 102
North Attleboro, MA
F. 207-255-5270
F. 207-255-5587

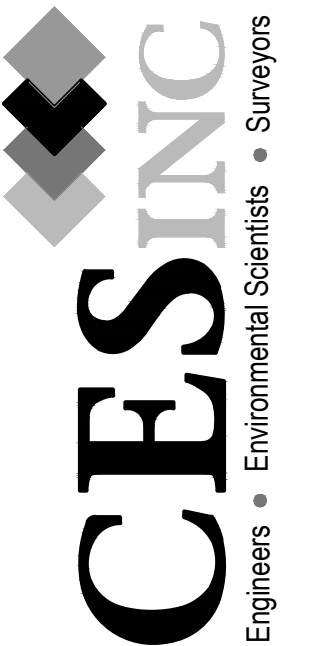

PROJECT TITLE
PLYMOUTH INDUSTRIAL REIT, INC. SITE EXPANSION PROJECT

SHEET TITLE
56 MILLIKEN STREET

DETAILS

NO.	DATE	REVISION	BY	CHECKED BY

NOT FOR CONSTRUCTION



SCALE: N.T.S.

DATE: 2018-10-26

DRAWN BY: BLO
CHECKED BY: JDK

DESIGNED BY: BLO
APPROVED BY:

JOB NUMBER: 12254 003

DRAWING NUMBER:

C501

Issued for Regulatory Review