




**LEGEND:**

	PROPERTY LINE
	WATERSHED BOUNDARY LINE
	TIME OF CONCENTRATION FLOW PATH
SCF-3-2	FLOW PATH DESCRIPTION
SF	SHEET FLOW
SC	SHALLOW CONCENTRATED FLOW
CF	CHANNEL FLOW

Waterville  
 44 Main Street  
 Waterville, ME  
 F. 207-860-2302  
 T. 207-860-2304  
 F. 207-860-2304  
 F. 207-860-2304  
 Lewiston, ME  
 540 Main Street  
 Lewiston, ME  
 F. 207-255-5370  
 T. 207-255-5370  
 F. 207-255-5370

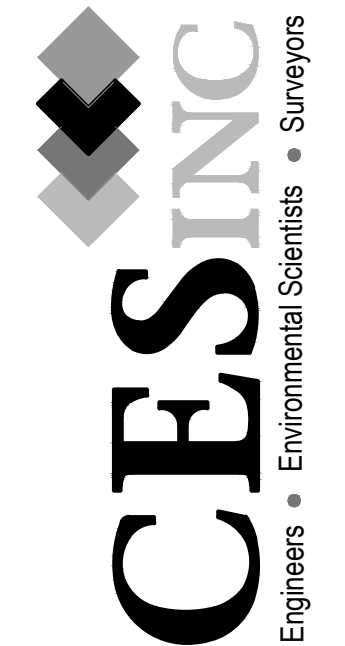


PROJECT TITLE  
**PLYMOUTH INDUSTRIAL REIT, INC. SITE EXPANSION PROJECT**  
 56 MILLIKEN STREET

SHEET TITLE  
**PRE-DEVELOPMENT  
 HYDROLOGY PLAN**


NO.	DATE	DESCRIPTION	BY	CHECKED BY

**NOT FOR CONSTRUCTION**

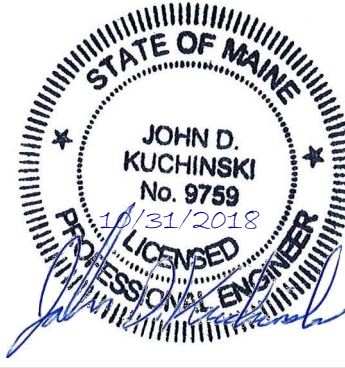

SCALE	1"=70'
DATE	2018-10-26
DRAWN BY	BLO
CHECKED BY	JDM
DESIGNED BY	JED
APPROVED BY	SMT
JOB NUMBER	12254 003
DRAWING NUMBER	C701

Issued for  
Regulatory Review

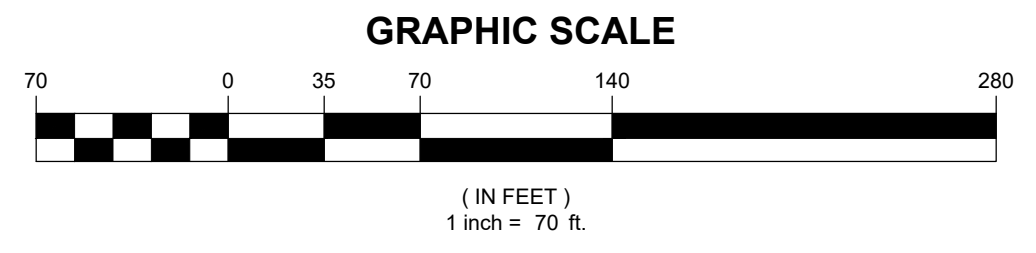

P:\2254\1\W01\1\2254\MILLIKEN EXPANSION\ENGINEERING\SMTC-CAD\_DRAWINGS\CIVIL\DRN\_12254\_003\_PRE-DEVELOPMENT.DWG, 10/26/2018 3:15 PM