




**LEGEND:**

	PROPERTY LINE
	WATERSHED BOUNDARY LINE
	TIME OF CONCENTRATION FLOW PATH
SCF-3-2	FLOW PATH DESCRIPTION
SF	SHEET FLOW
SC	SHALLOW CONCENTRATED FLOW
CF	CHANNEL FLOW

Waterville  
 44 Main Street  
 Waterville, ME  
 F. 207-850-2302  
 F. 207-850-8412  
 F. 207-850-8414  
 F. 207-850-8414  
 Lewiston, ME  
 540 Main Street  
 Lewiston, ME  
 F. 207-255-5370  
 F. 207-255-5370

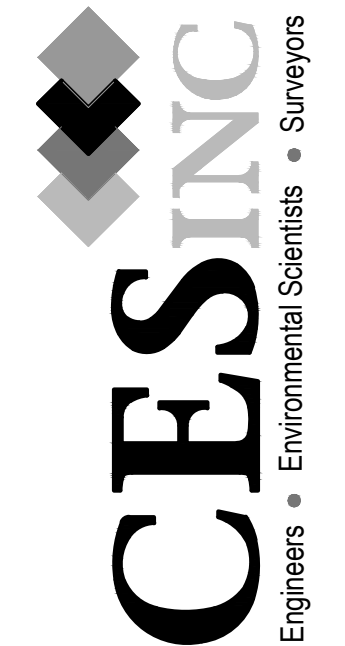

PROJECT TITLE  
**PLYMOUTH INDUSTRIAL REIT, INC. SITE EXPANSION PROJECT**  
 56 MILLIKEN STREET


**POST-DEVELOPMENT  
 HYDROLOGY PLAN**

NO.	REV.	DATE	DESCRIPTION

**NOT FOR CONSTRUCTION**



**POST-DEVELOPMENT  
 HYDROLOGY PLAN**

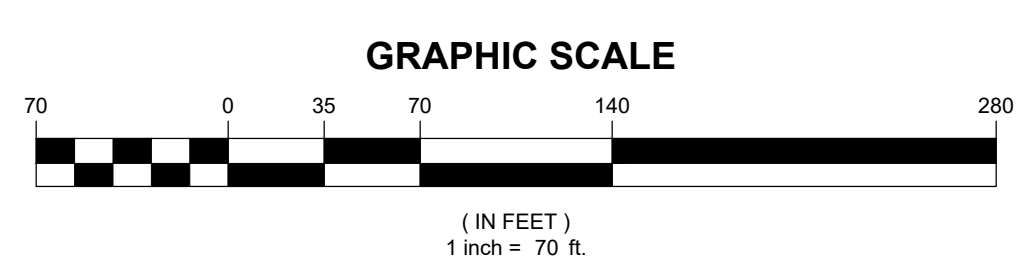

Issued for  
 Regulatory Review

SCALE	1"=70'
DATE	2018-10-26
DRAWN BY	BLO
CHECKED BY	SMT
DESIGNED BY	BLO
APPROVED BY	SMT
JOB NUMBER	12254 003
DRAWING NUMBER	<b>C702</b>

P:\12254\12254\12254\12254\MILLIKEN EXPANSION\ENGINEERING\SMTC\CAD\_DRAWINGS\DWG\_12254\_003\_HYDRO.DWG, 10/26/2018 2:52 PM