


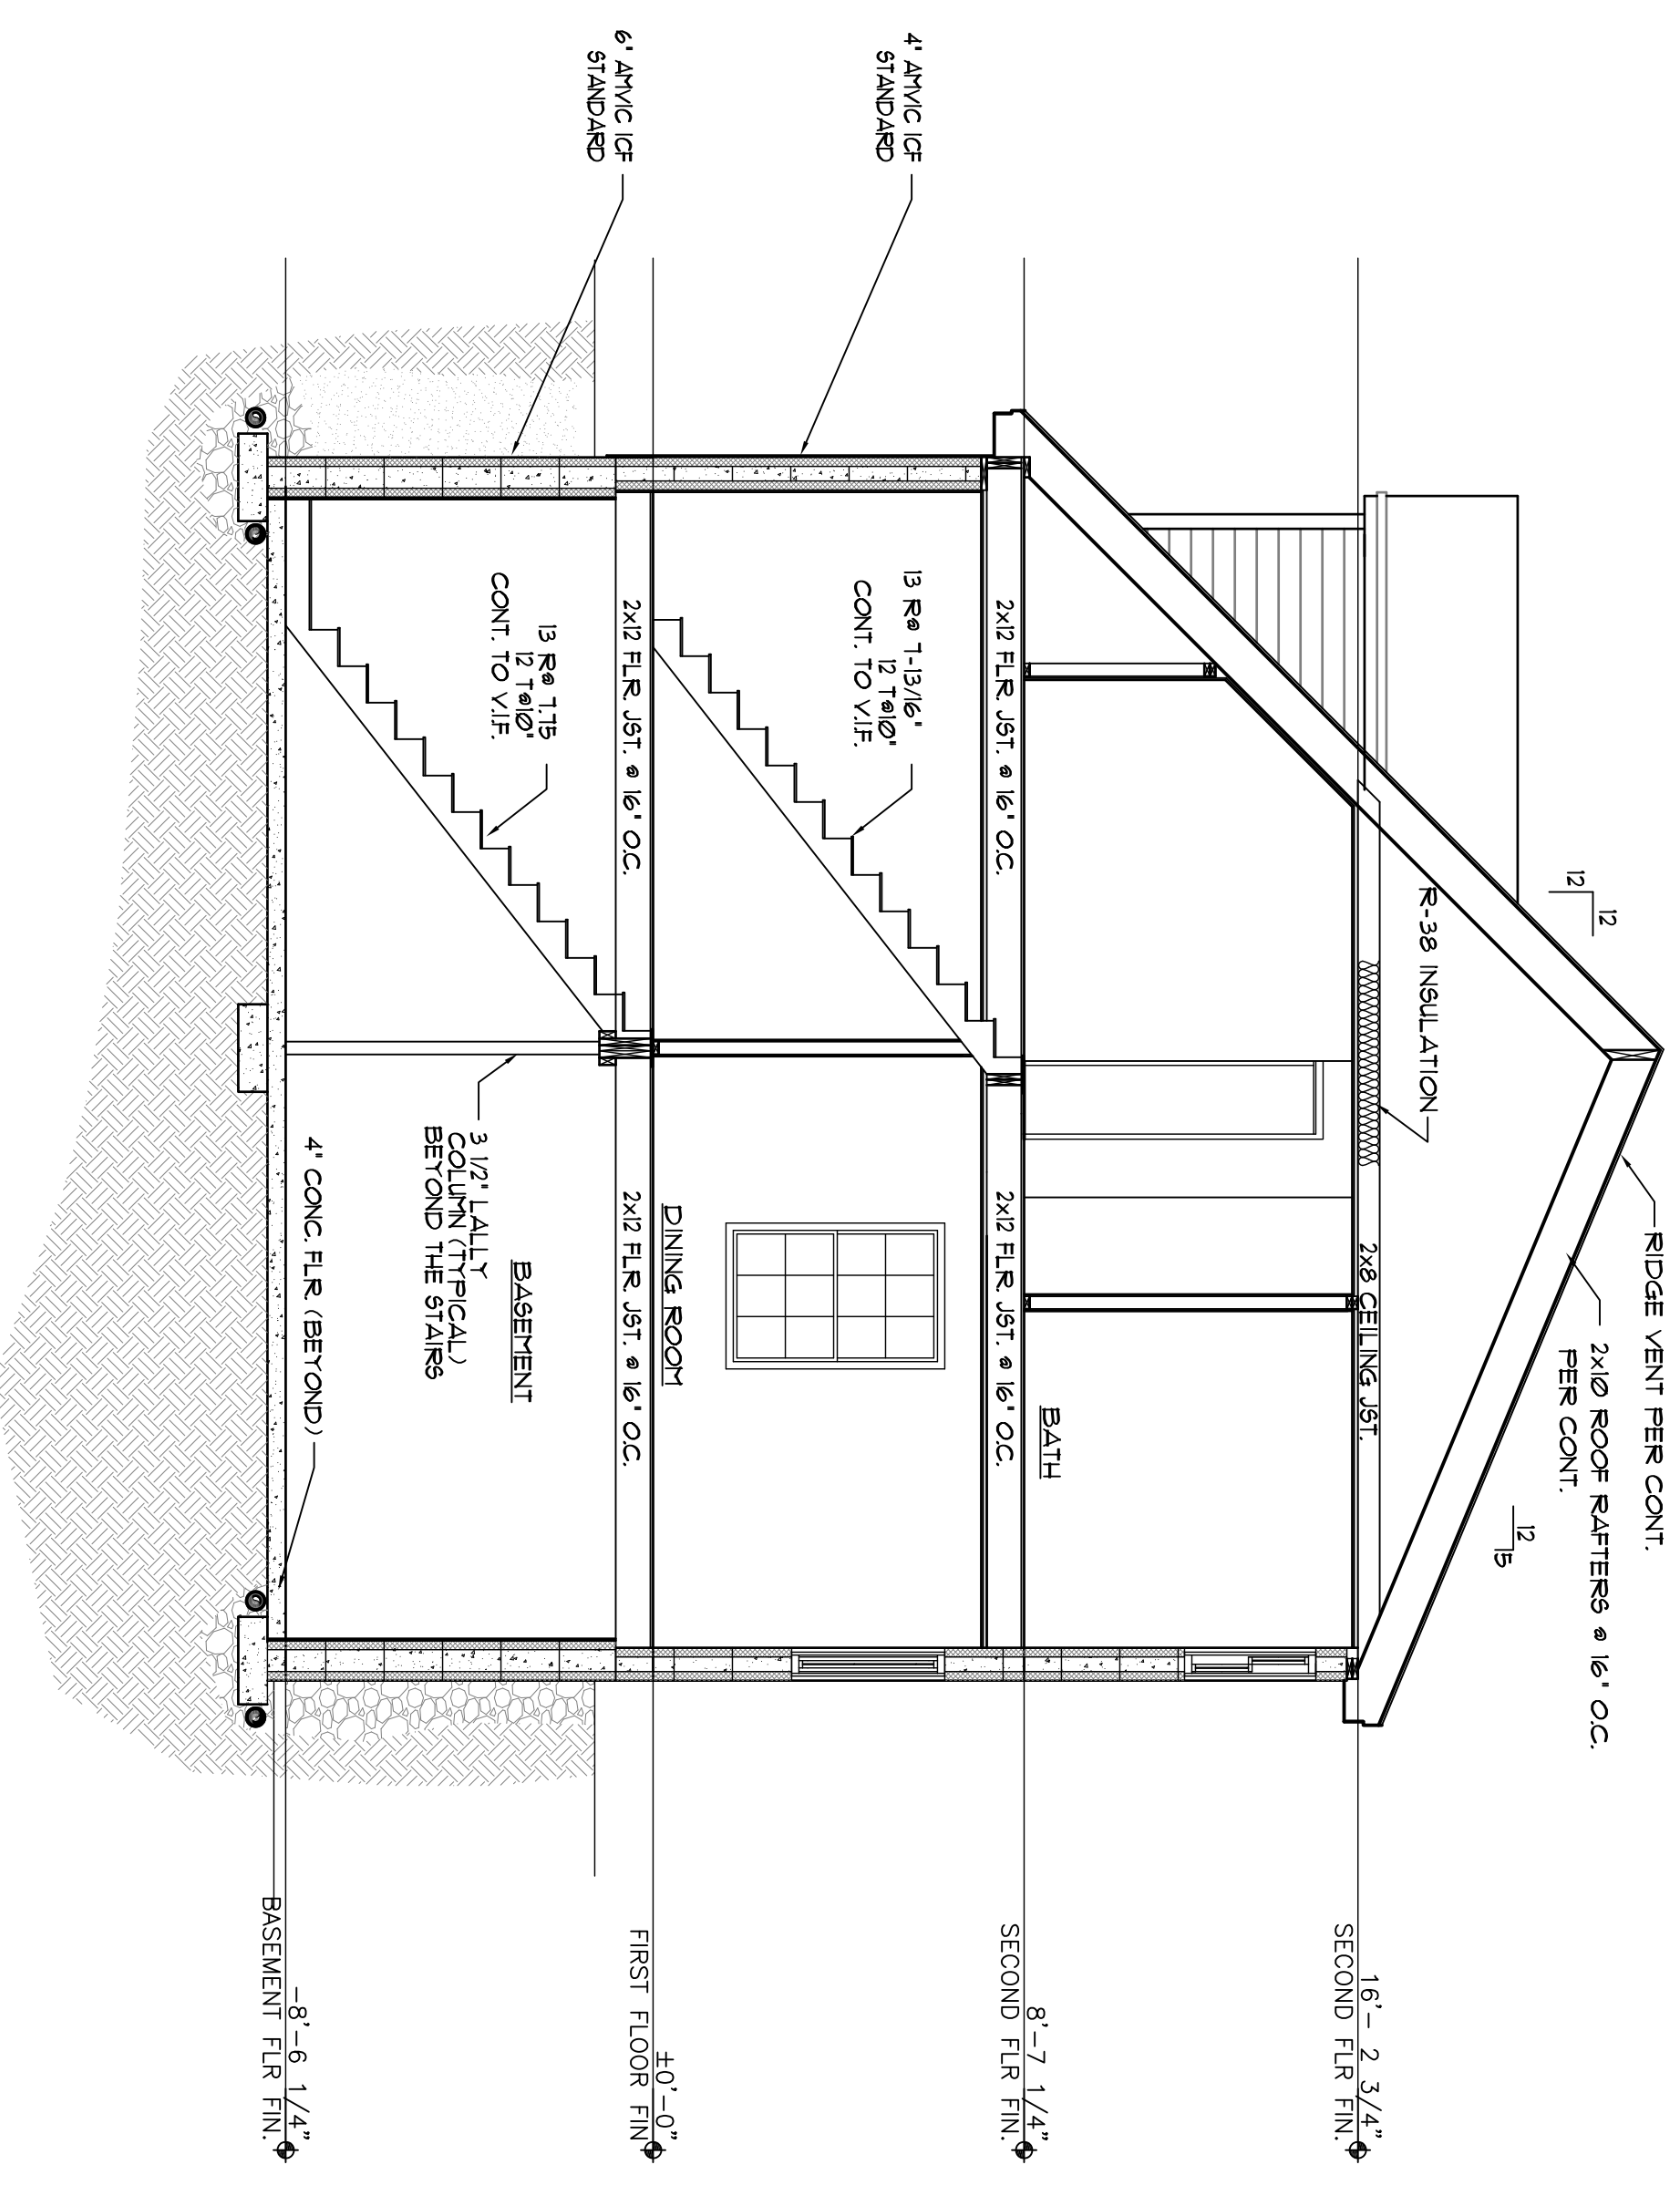

SECTION 1  
 SCALE: 1/4" = 1'-0"



SECTION 2  
 SCALE: 1/4" = 1'-0"

**NOTE:**  
 THE CONTRACTOR/OWNER ASSUMES ALL RESPONSIBILITY FOR LOCAL CODE COMPLIANCE. ALL PERMITS AND INSURANCE REQUIREMENTS, ETC. ARE PROVIDED TO OUR CLIENTS BASED UPON INFORMATION PROVIDED BY THE CLIENT AND LOCAL CODES. NONE OF THE INFORMATION OR PRODUCTS ARE WARRANTED ARCHITECTS, ENGINEERS OR LAND SURVEYORS. THE CONTRACTOR/OWNER SHOULD BE ADVISED BY CLIENT AND/OR CONTRACTOR BEFORE ACTUAL CONSTRUCTION BY CLIENT AND/OR CONTRACTOR BEFORE ACTUAL CONSTRUCTION BEGINS. CONTRACT SHALL BE HELD HARMLESS AND/OR REVISIONS MADE TO PLANS BY CLIENT AND/OR CONTRACTOR.

1. Contractor/owner responsible for securing all necessary permits.
2. Contractor/owner will comply with all applicable codes and ordinances.
3. Contractor/owner to verify all site grades and dimensions.

NO	REMARKS	DATE

BY \_\_\_\_\_

**Deedham Street**  
 PORTLAND, ME

FILE: 005-012-09
SHEET: 45.0
TITLE: SECTIONS
DRAWN: JJO
SCALE: As-Noted
DATE: 03/11/09
TOWN: Portland
CODE: _____