


1/2" = 1'

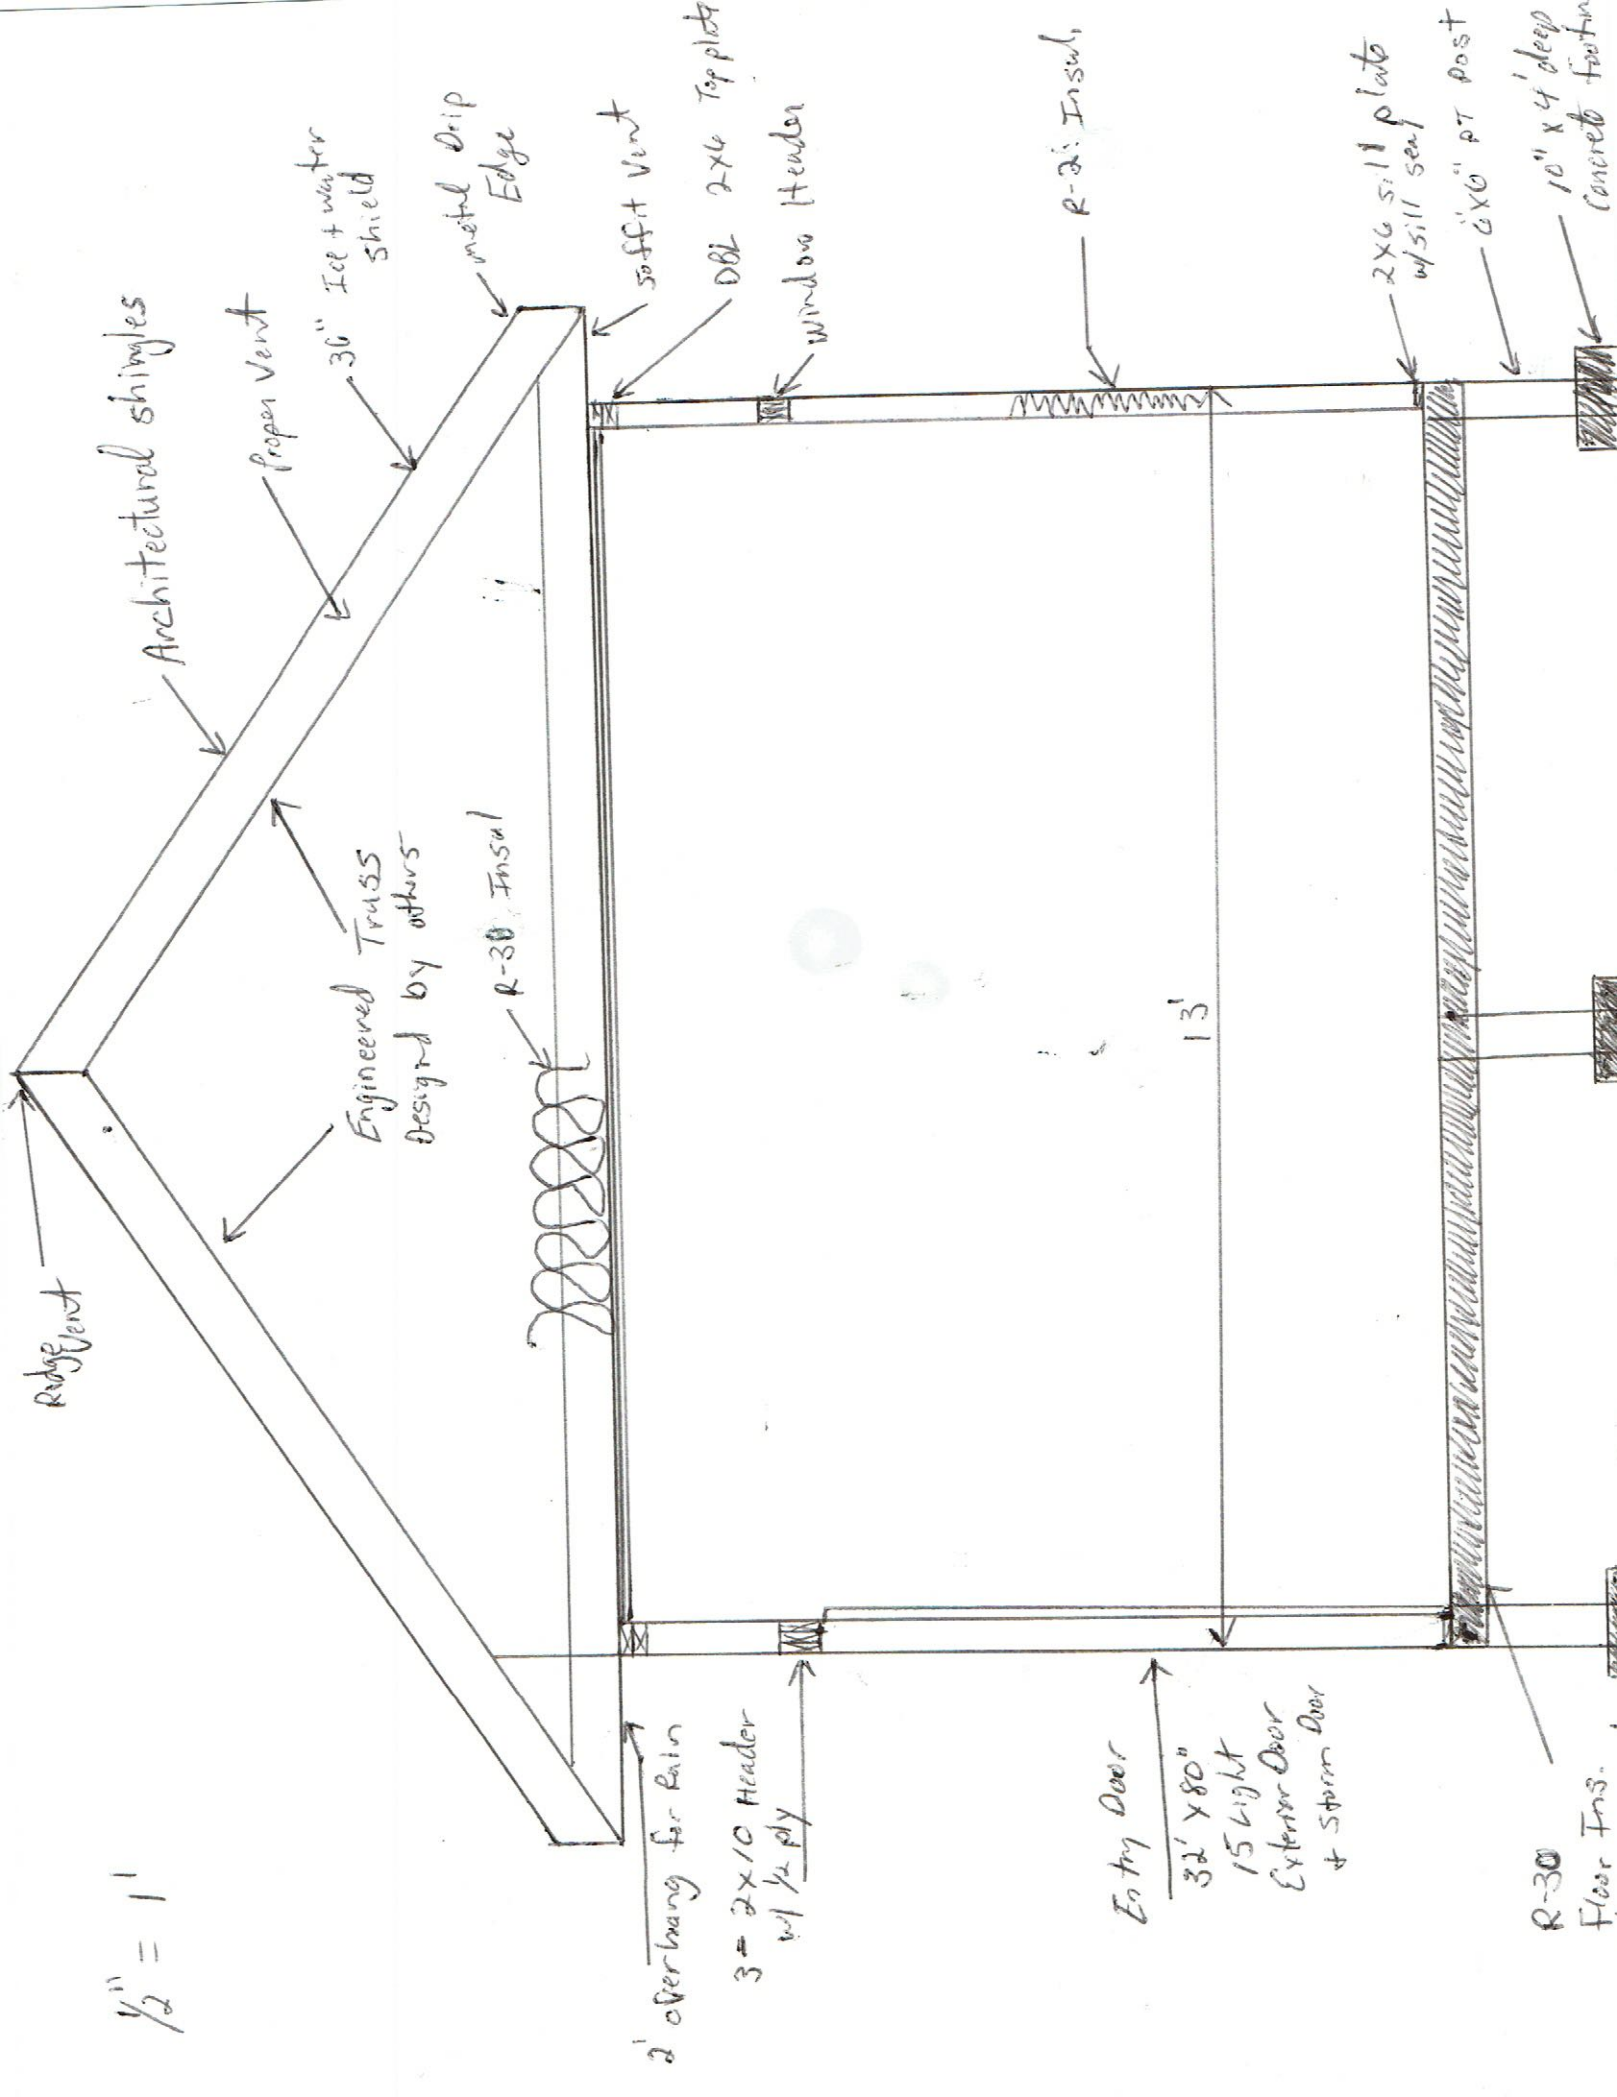

Architectural shingles

Proper Vent

36" Ice + water shield

metal Drip Edge

soffit Vent

DBL 2x6 Topplate

Window Header

R-20 Insul.

2x6 sill plate w/ sill seal

6x6" PT post

10" x 4" deep Concrete footing

Ridge Vent

Engineered Truss
Designed by others

R-30 Insul

13'

2' overhang for Rain

3" 2x10 Header w/ 1/2 ply

Entry Door
32' x 80"
15 Light
Exterior Door
+ Storm Door

R-30 Floor Ins.