

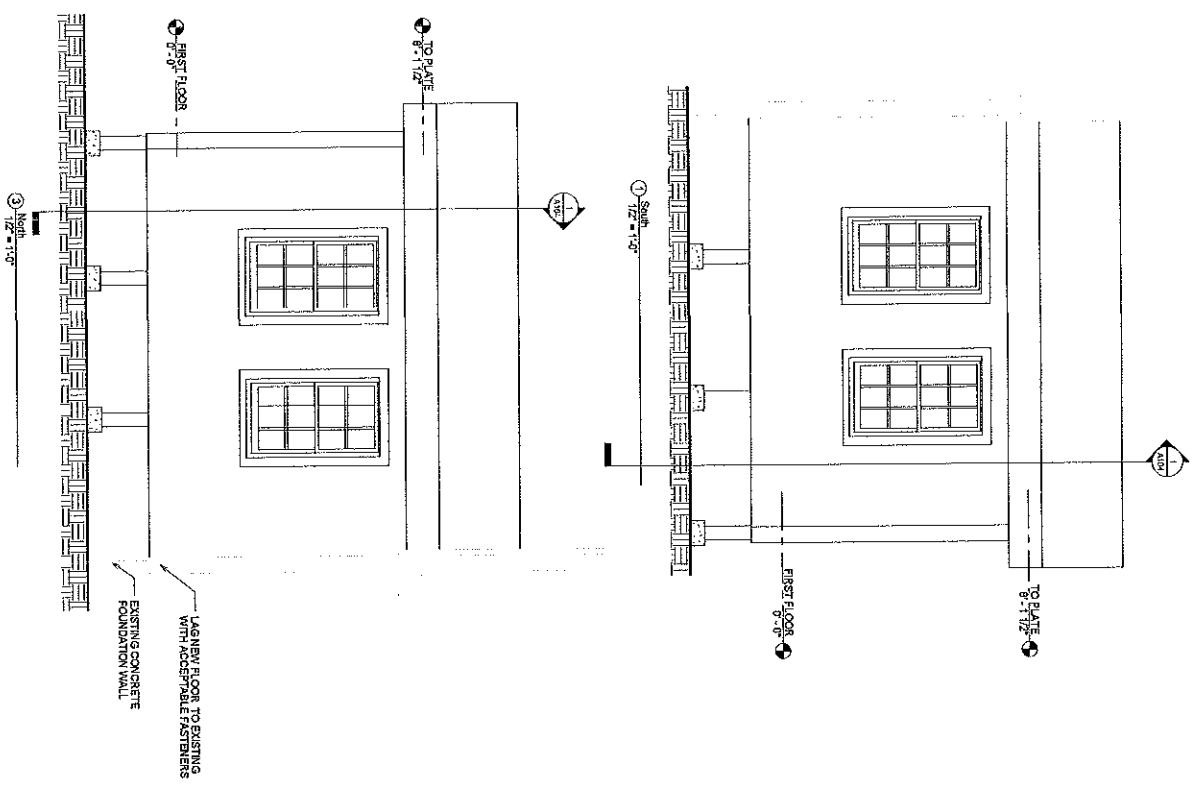


NOTES:  
 1. HALFTONE INDICATES EXISTING

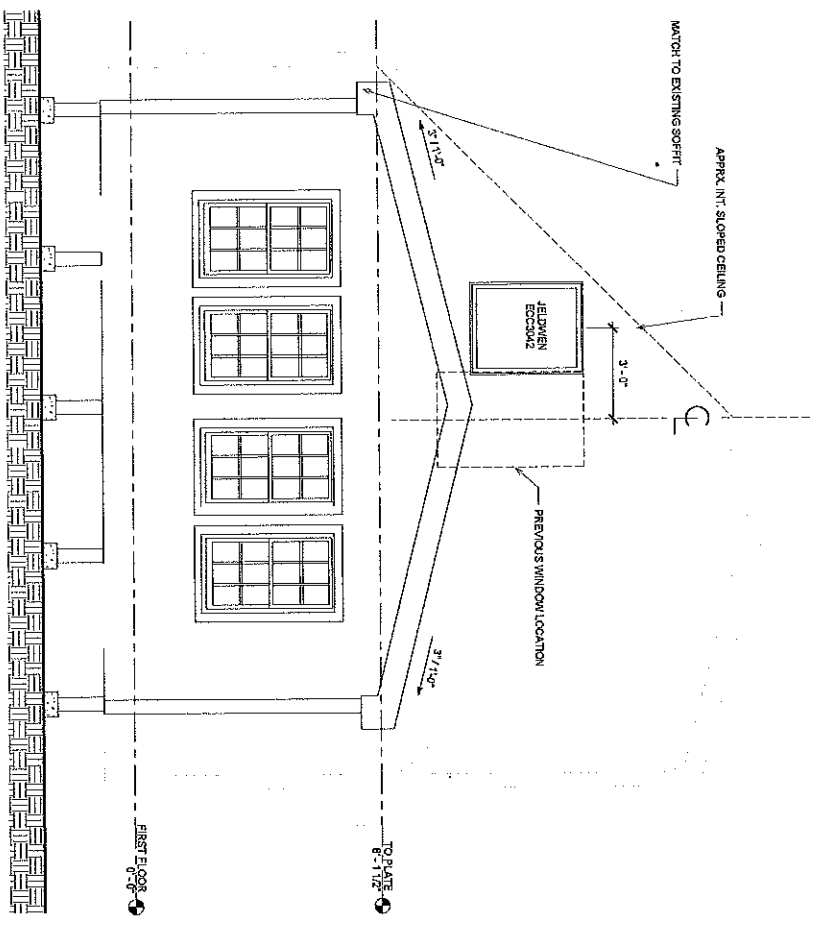

# TINY HOMES OF MAINE

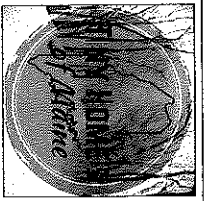

<b>BASS/LAWRENCE</b>	
<b>14X20 ADDITION</b>	
Elevations	
Project Number	001
Date	10/01/16
Drawn by	TES
Checked by	
Scale	1/2" = 1'-0"
<b>A103</b>	