
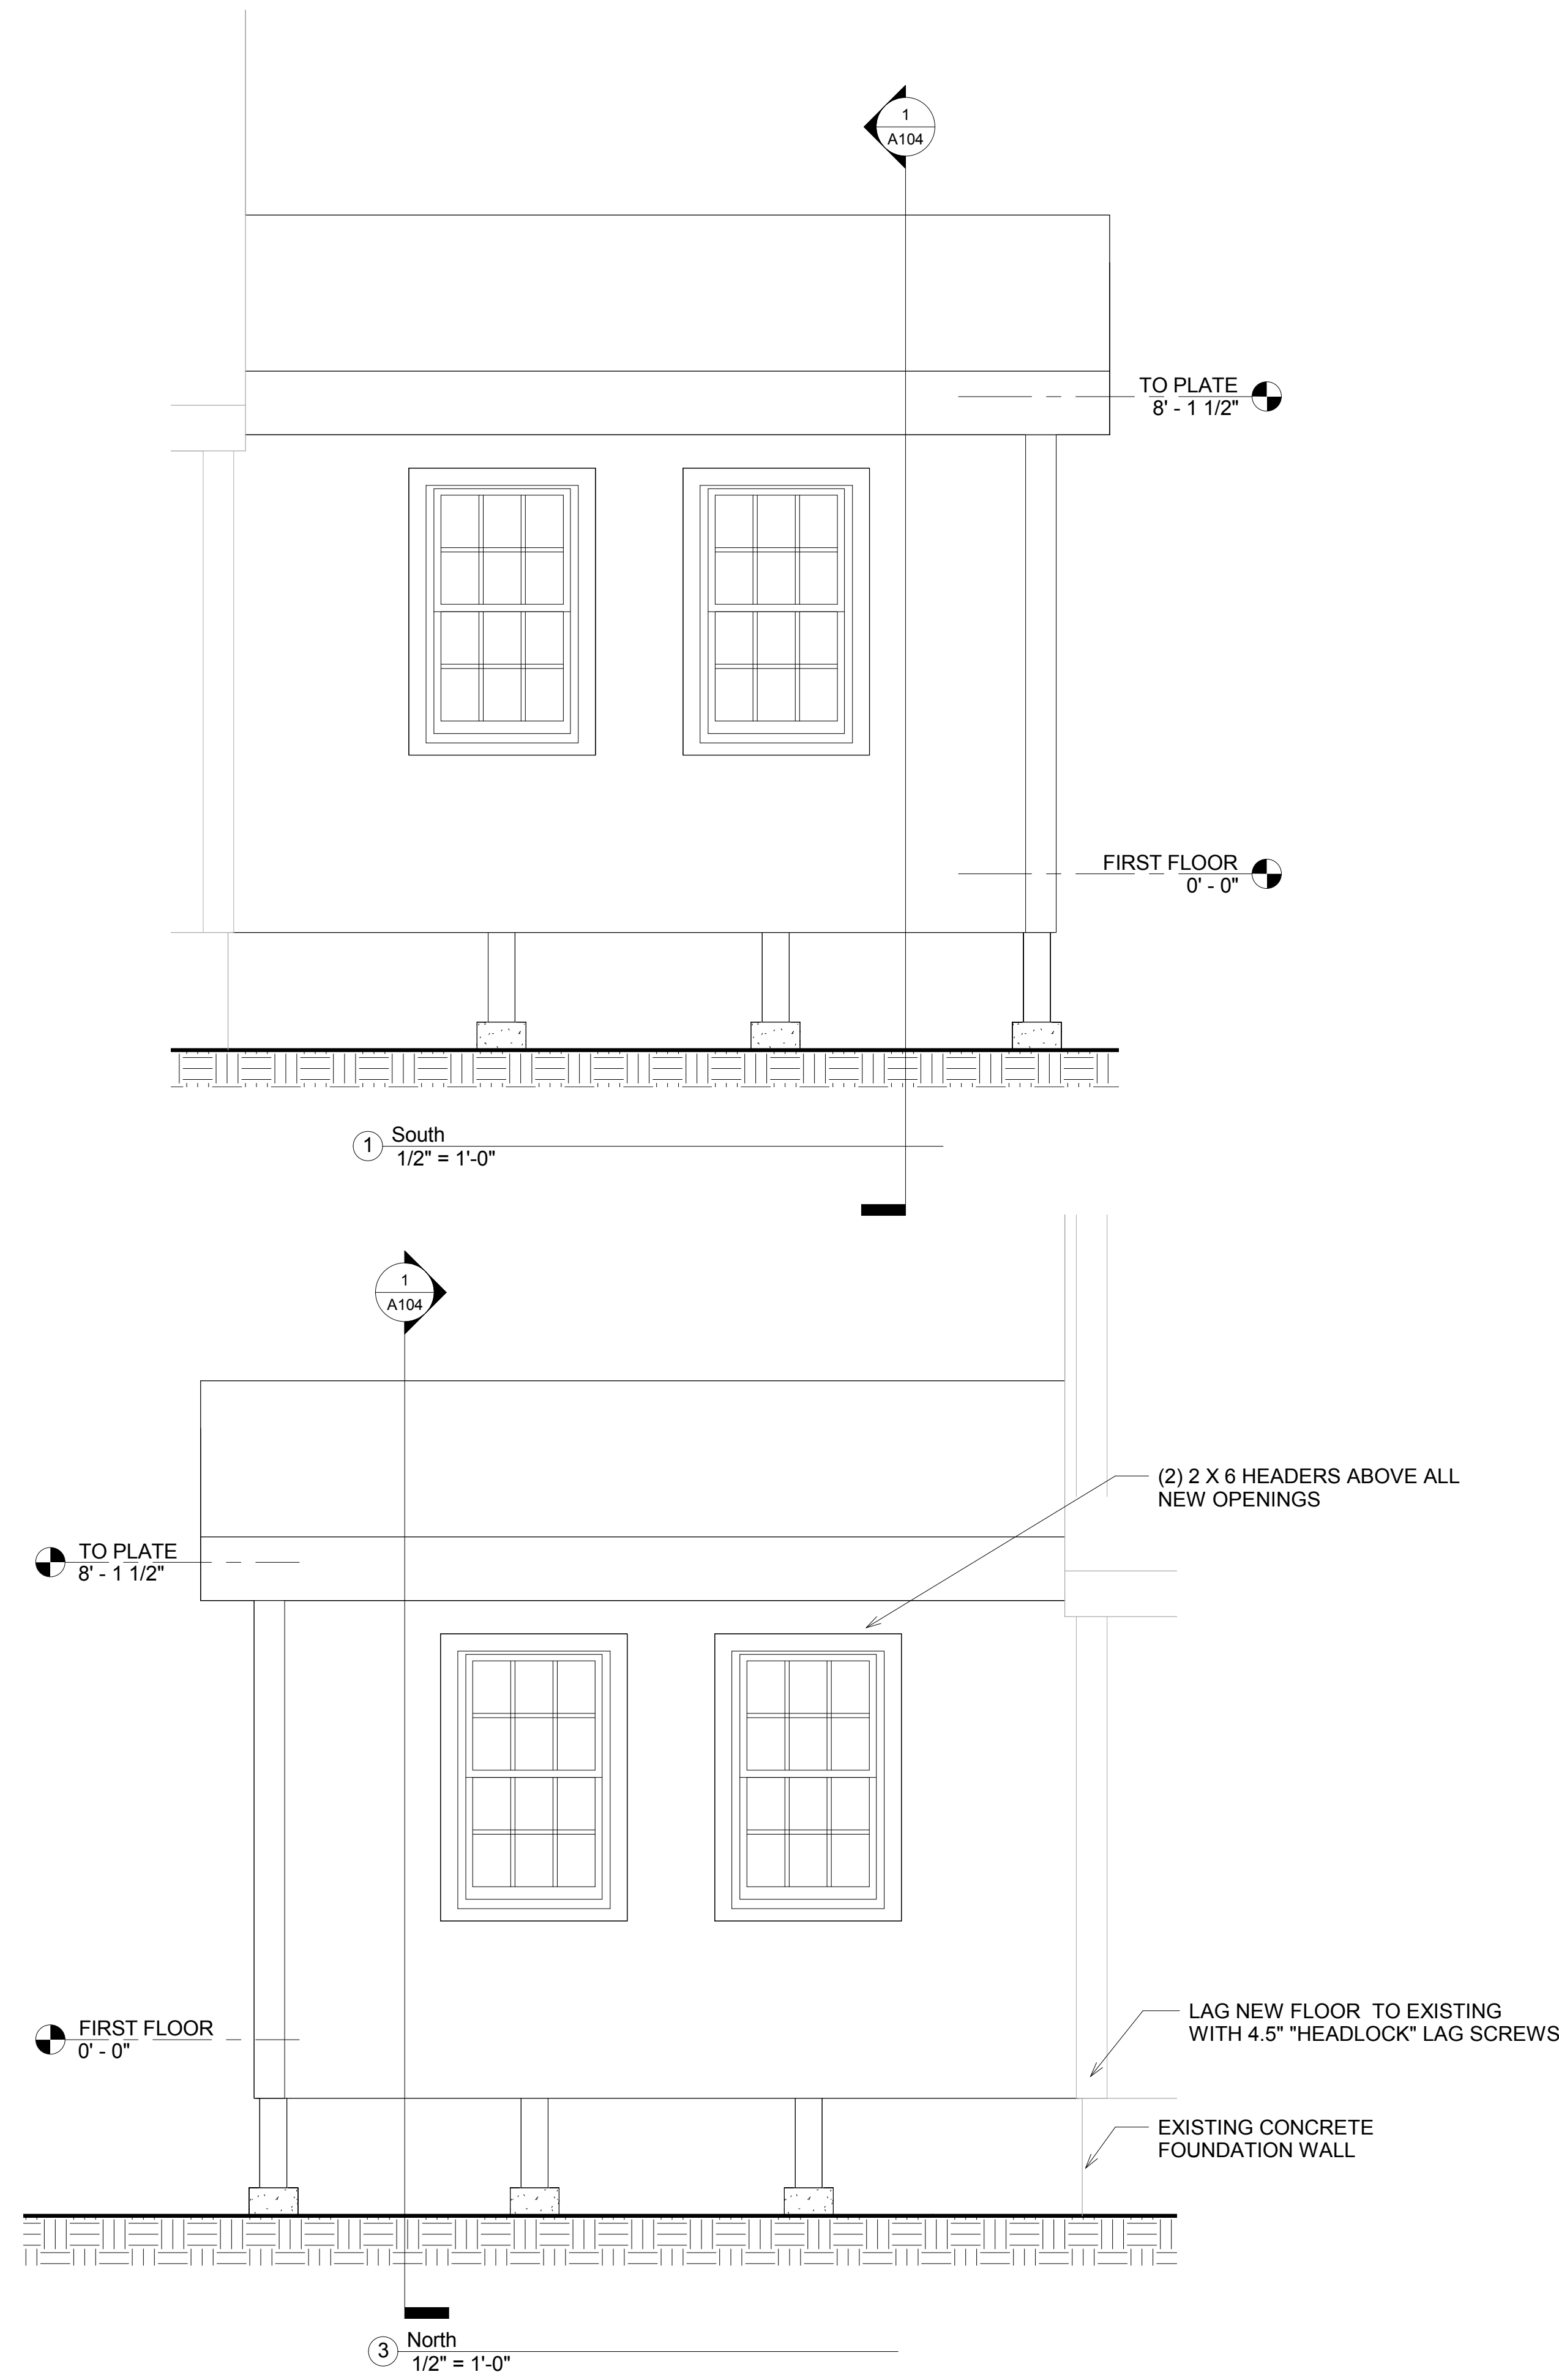


NOTES:

1. HALFTONE INDICATES EXISTING

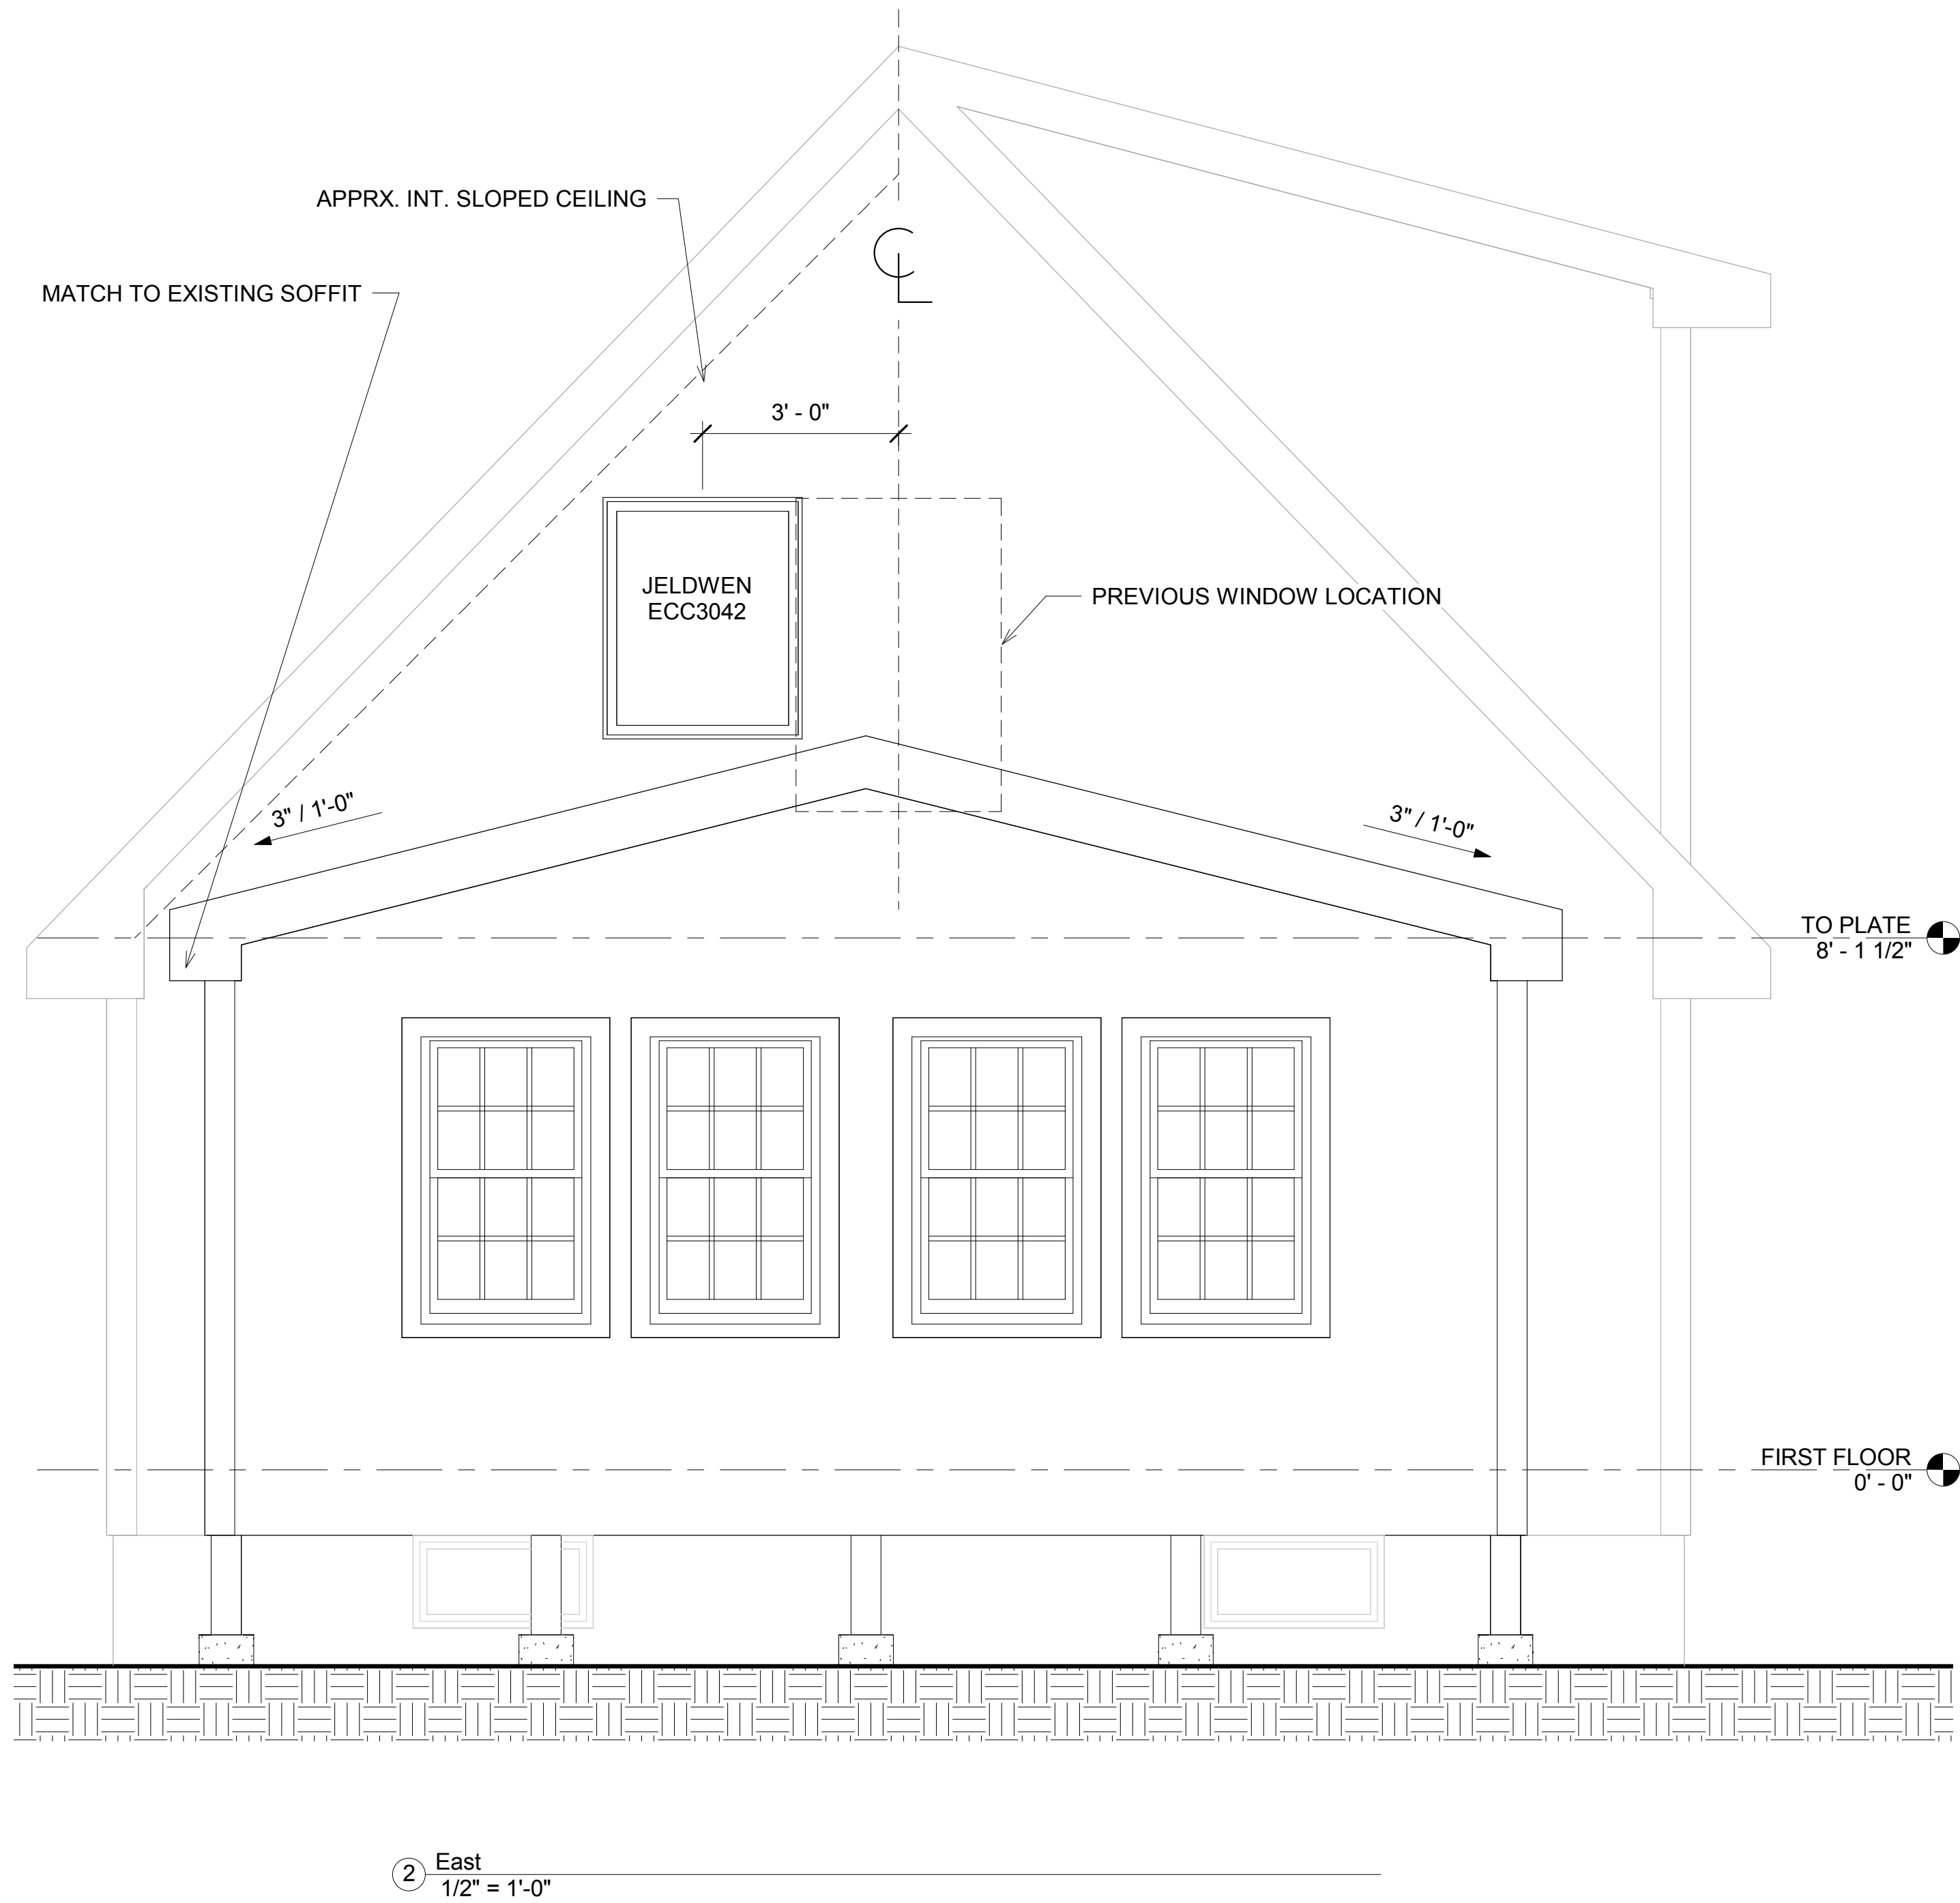

# TINY HOMES OF MAINE

BASSI/LAWRENCE  
14x20 ADDITION  
Elevations

Project number 001  
Date 10/6/16  
Drawn by TES  
Checked by ---

A103

Scale 1/2" = 1'-0"