


# Plot Plan

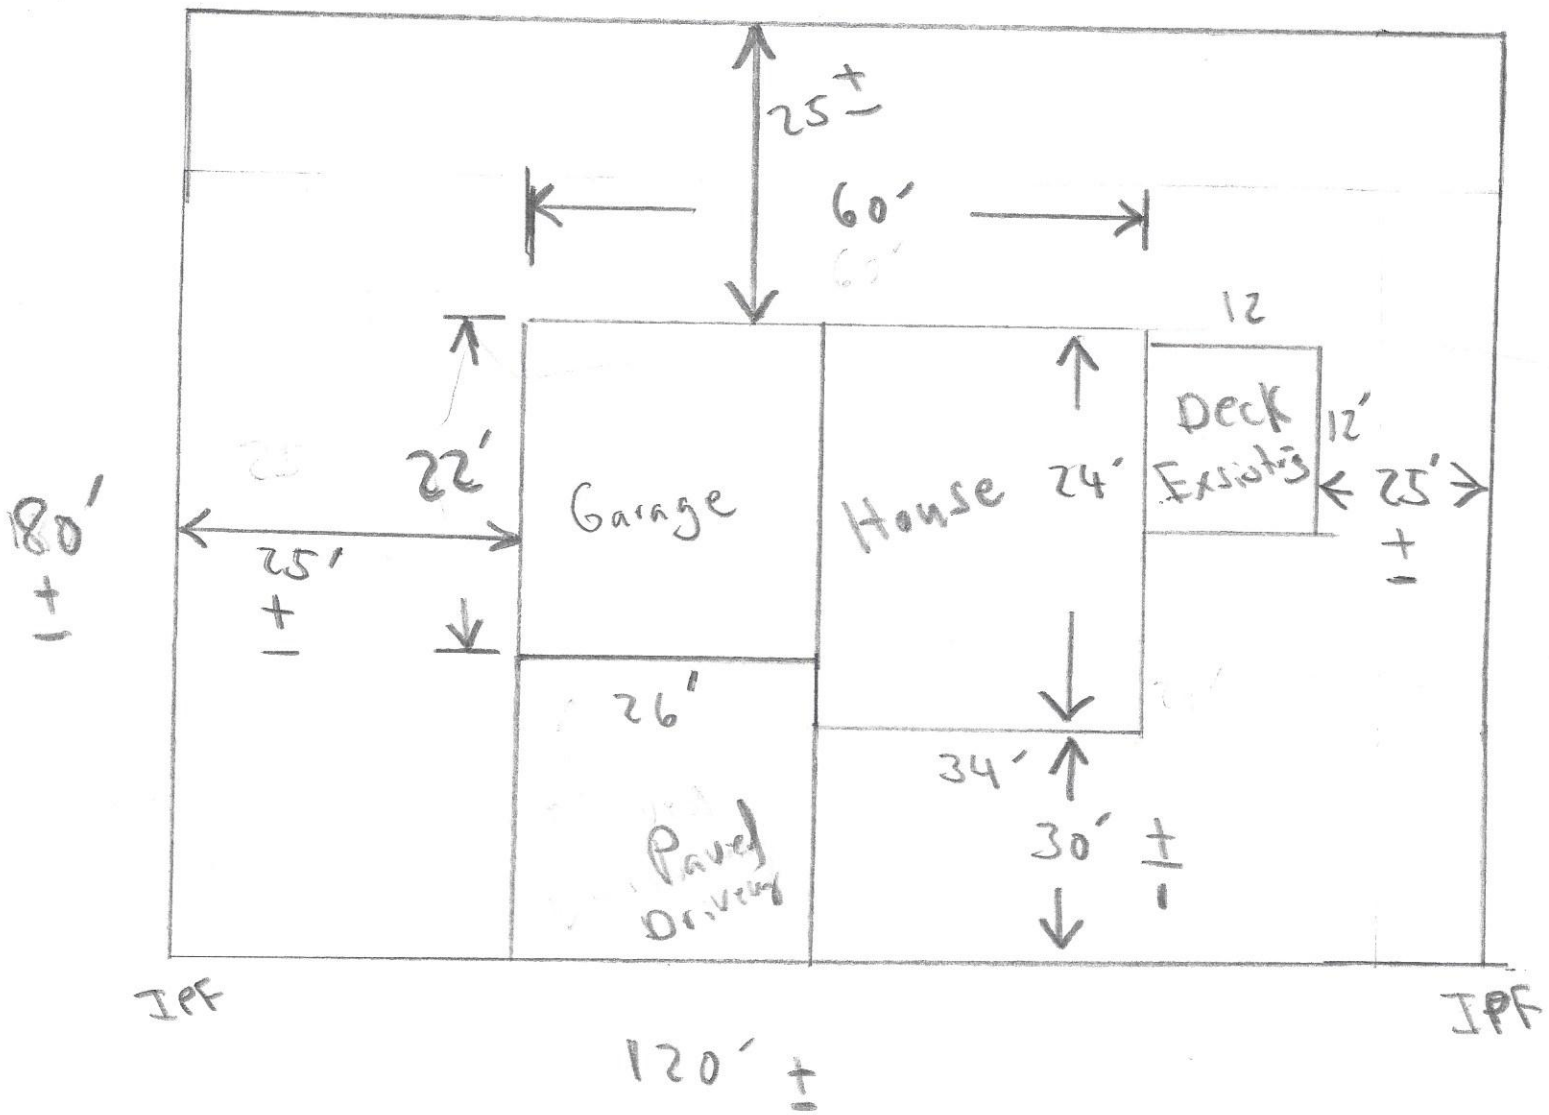

1 1/2 Story Cape  
Construct Sun Room over  
Existing Deck

Randy Mazziotti  
90 Milton St.