

75' +/-

SECOND FLOOR PLAN

21 Stuart St


Deck

- 4" x 6" Landing
- 2 x 8 Joist @ 16" oc
- 4x4 supports
- 2 x 2 Balusters 7x4 rise @ 4" min sp
- 7x4 rise & 11" treads

Windows

- ① 3036
 - ⑤ 3656
- Doors
- ① 30168

84.3' +/-

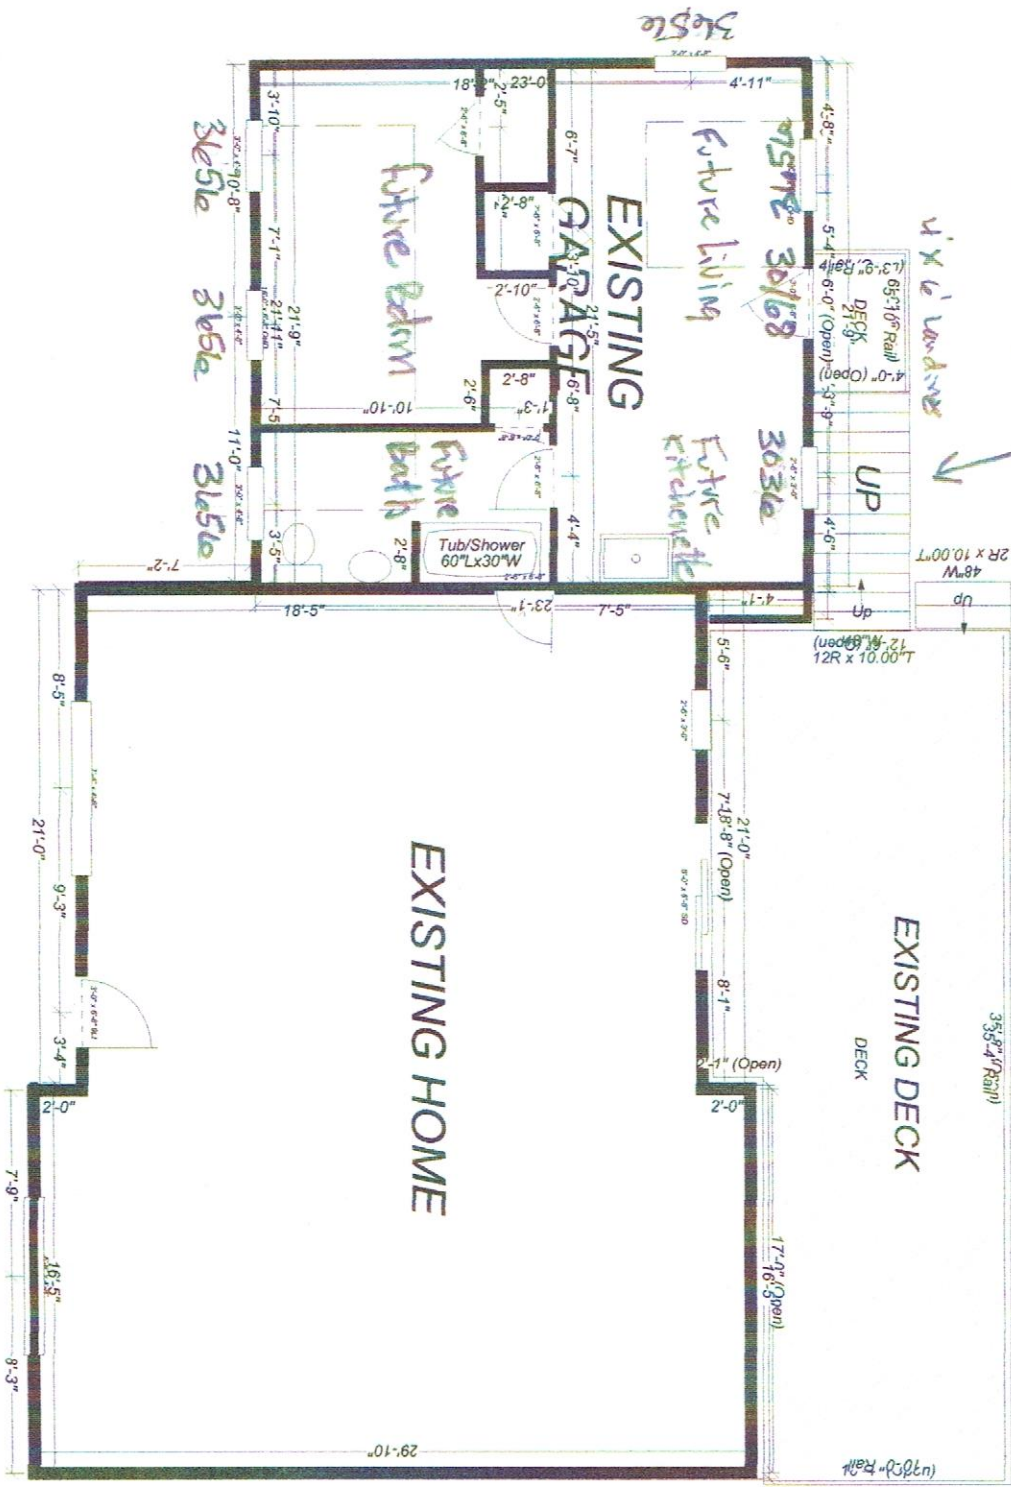

84.3 +/-