


21 STUART ST  
2nd FLOOR PLAN

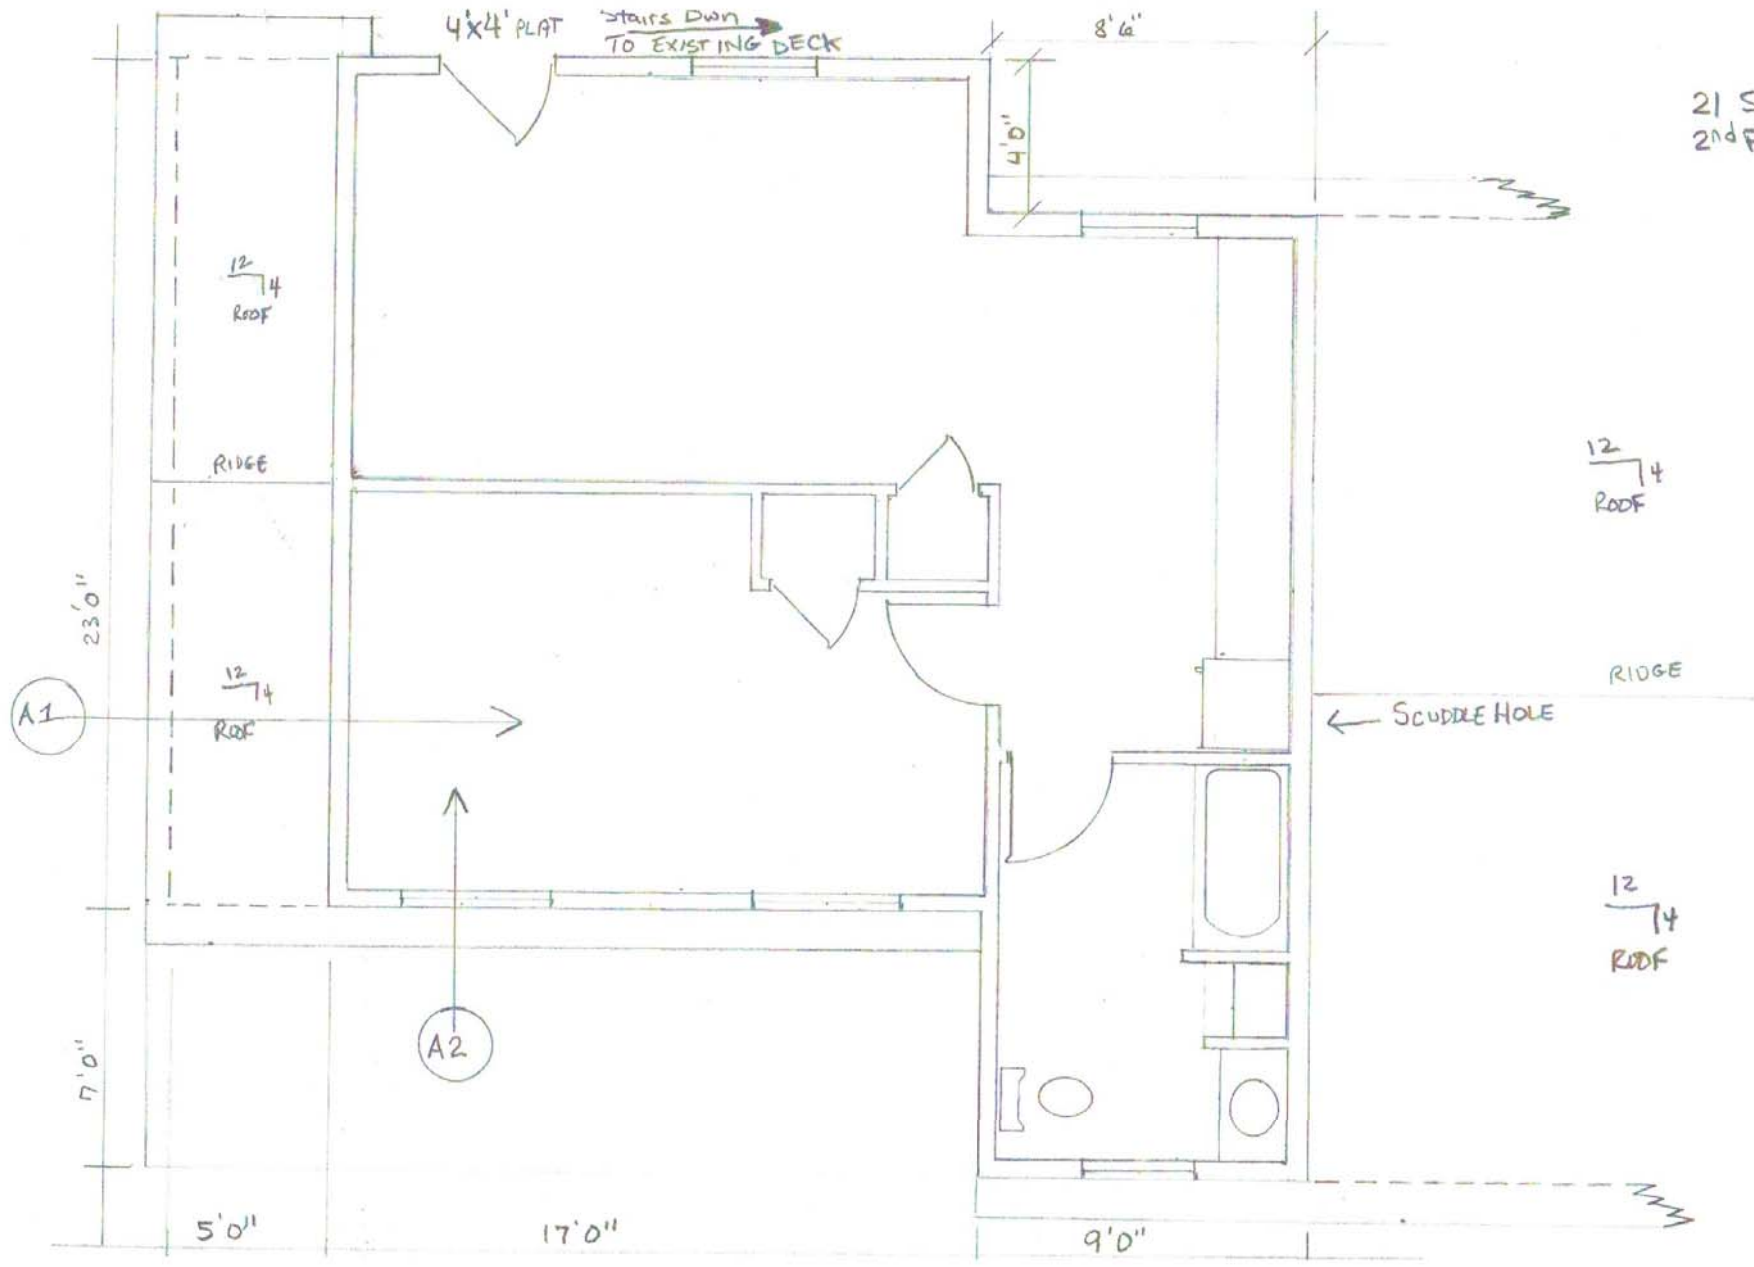

4x4 PLAT  
STAIRS DOWN  
TO EXISTING DECK

8'6"  
4'6"

12/4  
ROOF

RIDGE

23'0"

A1

12/4  
ROOF

12/4  
ROOF

RIDGE

SCUDDLE HOLE

7'0"

A2

12/4  
ROOF

5'0"

17'0"

9'0"