



TYPICAL 2x6 SIDING EXTERIOR WALL:
 VINYL SIDING
 HOUSE WRAP
 7/16" PLYWOOD SHEATHING
 2x6 STUDS @ 16" o.c.
 R20 BATT INSULATION
 6 mil POLY V.B.
 1/2" DRYWALL
 TAPED & SANDED

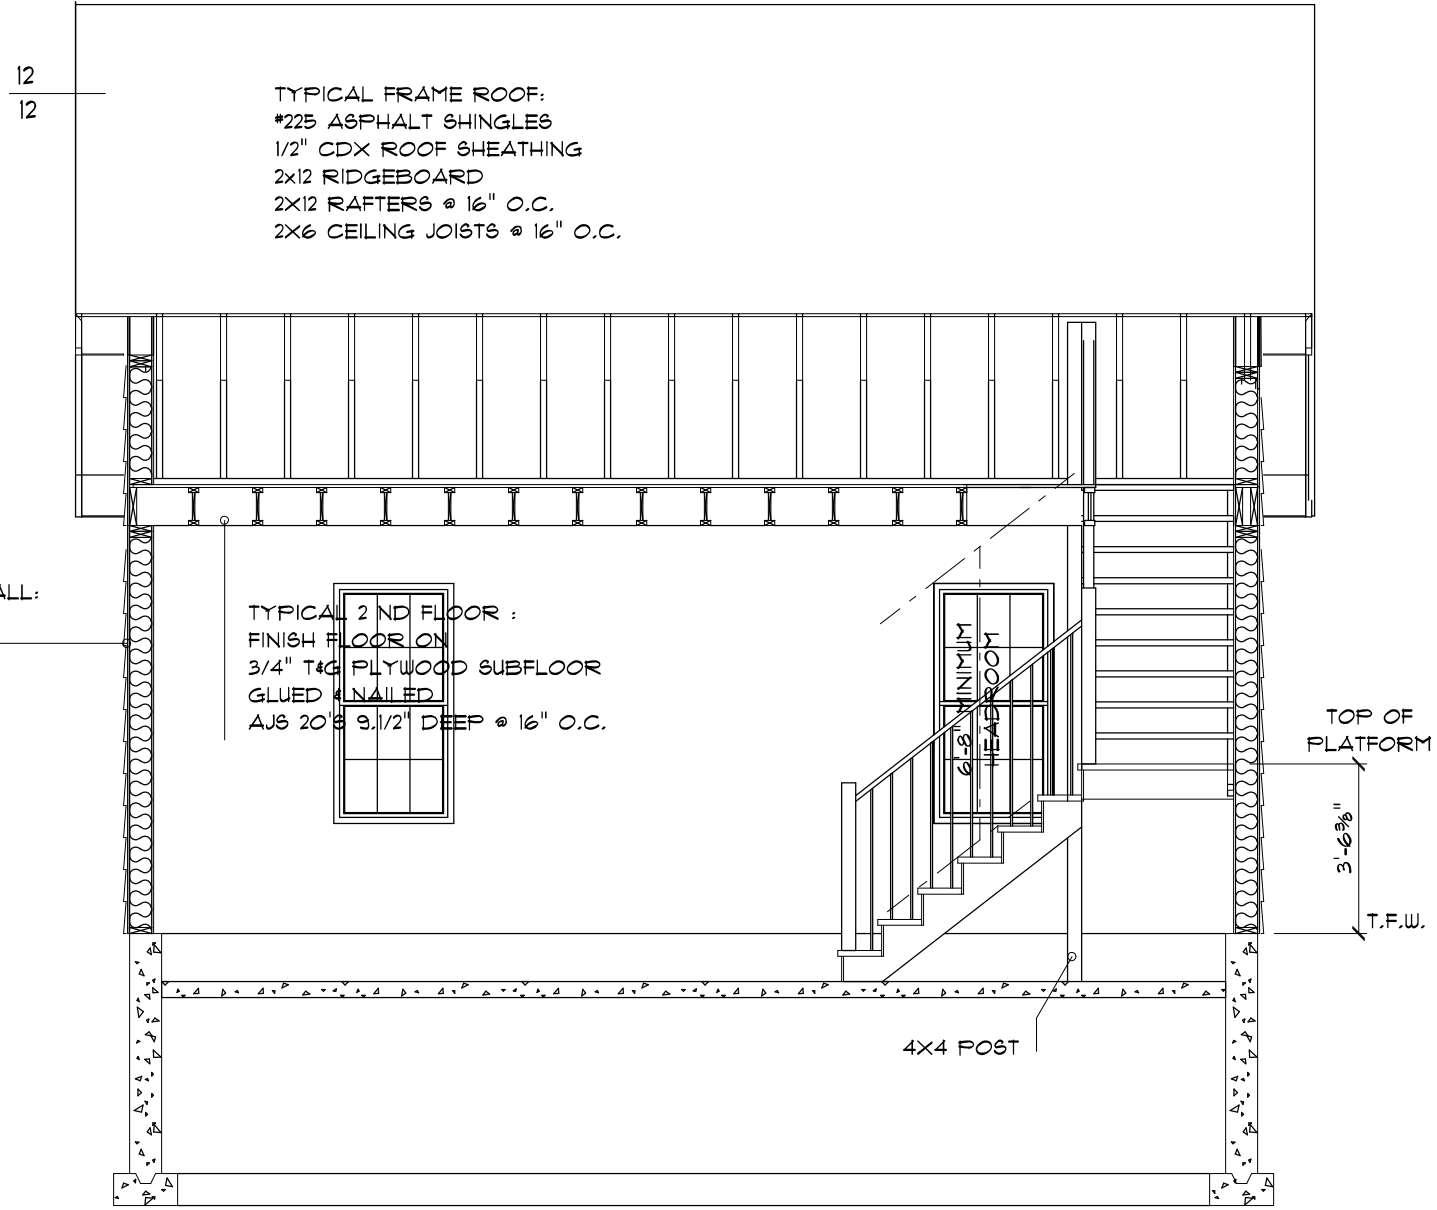

C R O S S S E C T I O N B - B

SCALE: 1/4" = 1'-0"

Quality Drafting & Design

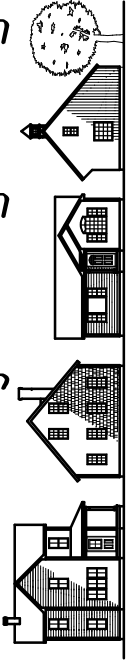

House plans - Additions
 Renovations - Garages
 and more

Tom Bouchard
 801 Bald Hill Road
 Wells, Me. 04090
 cell 207-467-5276
 tgb@mains.rr.com

25 Years of Experience

DESIGN OF :

DESIGN FOR :
 WOODS HOME & LAND
 207-451-8169
 SHAWN WOODS OWNER

DATE :

REVISED :

SCALE = 1/8" = 1'-0"