


Area of New Construction

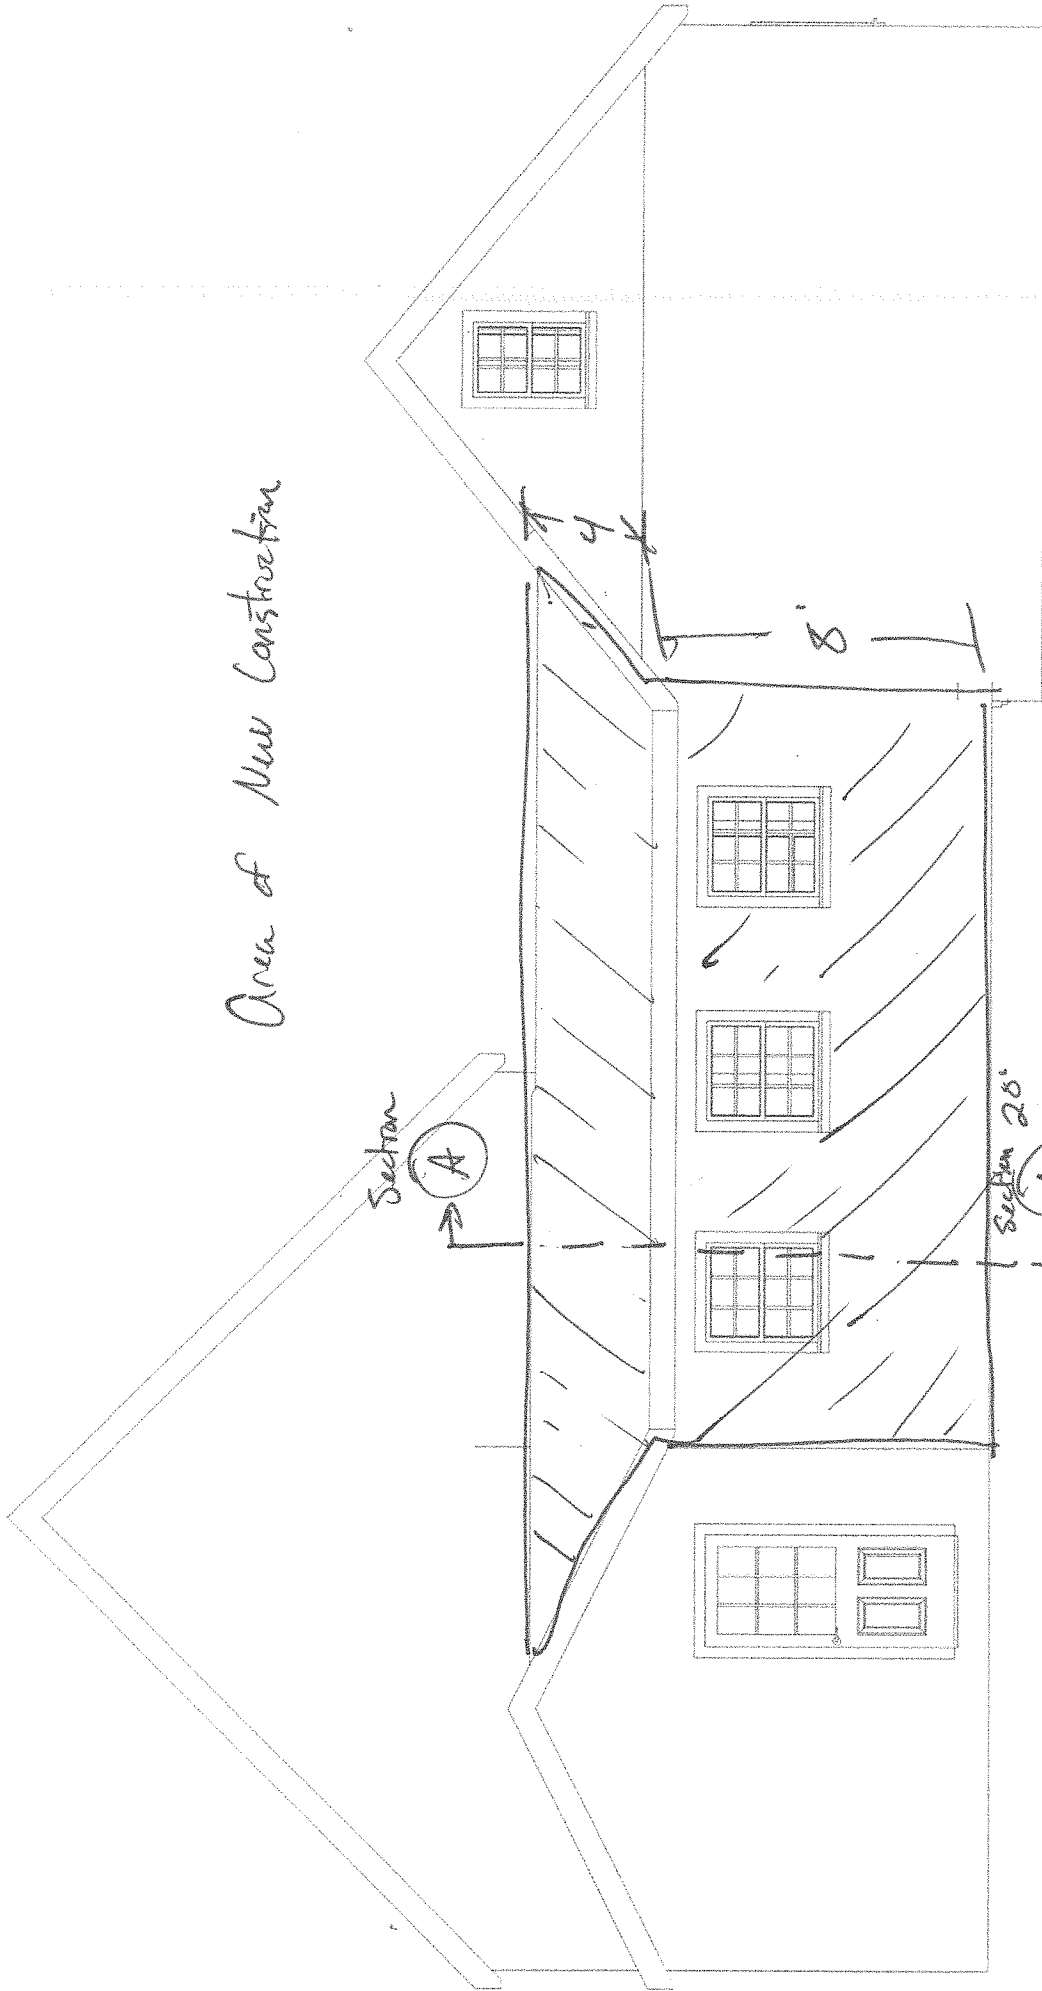

18'
Client: Berkowitz

Back Elevation

PDP

WOODS HOME & LAND

Shawn Woods

11 White Pine Lane Shapleigh, Maine 04076