




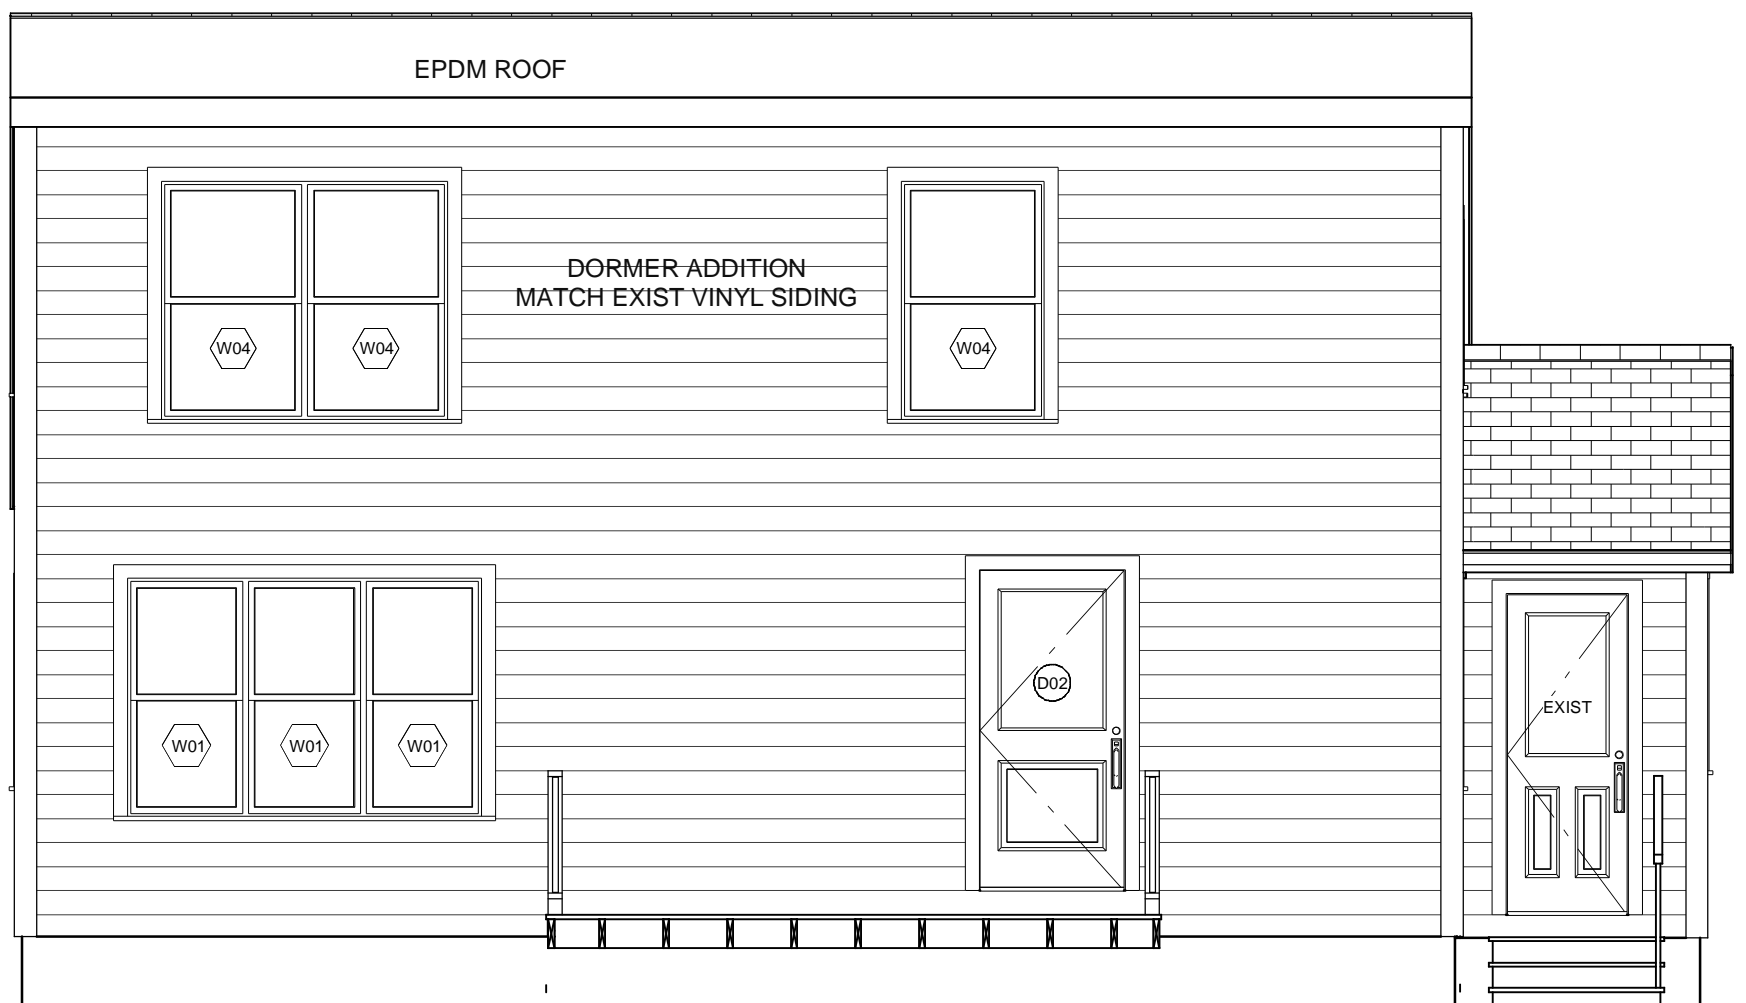

Proposed Elevation Front

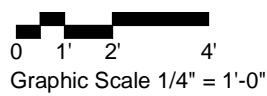

Proposed Elevation Back

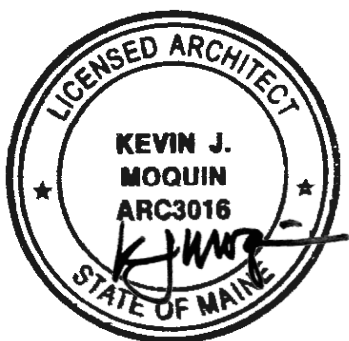

Kevin Moquin Architect
 Maine Licensed Architect
 Portland, ME
 www.km-a.me
 kevin@km-a.me | (207) 615-6421



Nancy & Hugh Hill
 Proposed Renovation
 Eastlawn Road, Portland, ME
 PERMIT SET
 6-4-2014 REV

PROPOSED FRONT & REAR
 ELEVATIONS

A7