


2 | PHASE I & II FIRE-RATED PARTITION
1" = 1'-0"



1 | WINDOW CUBBY SECTION
1 1/2" = 1'-0"

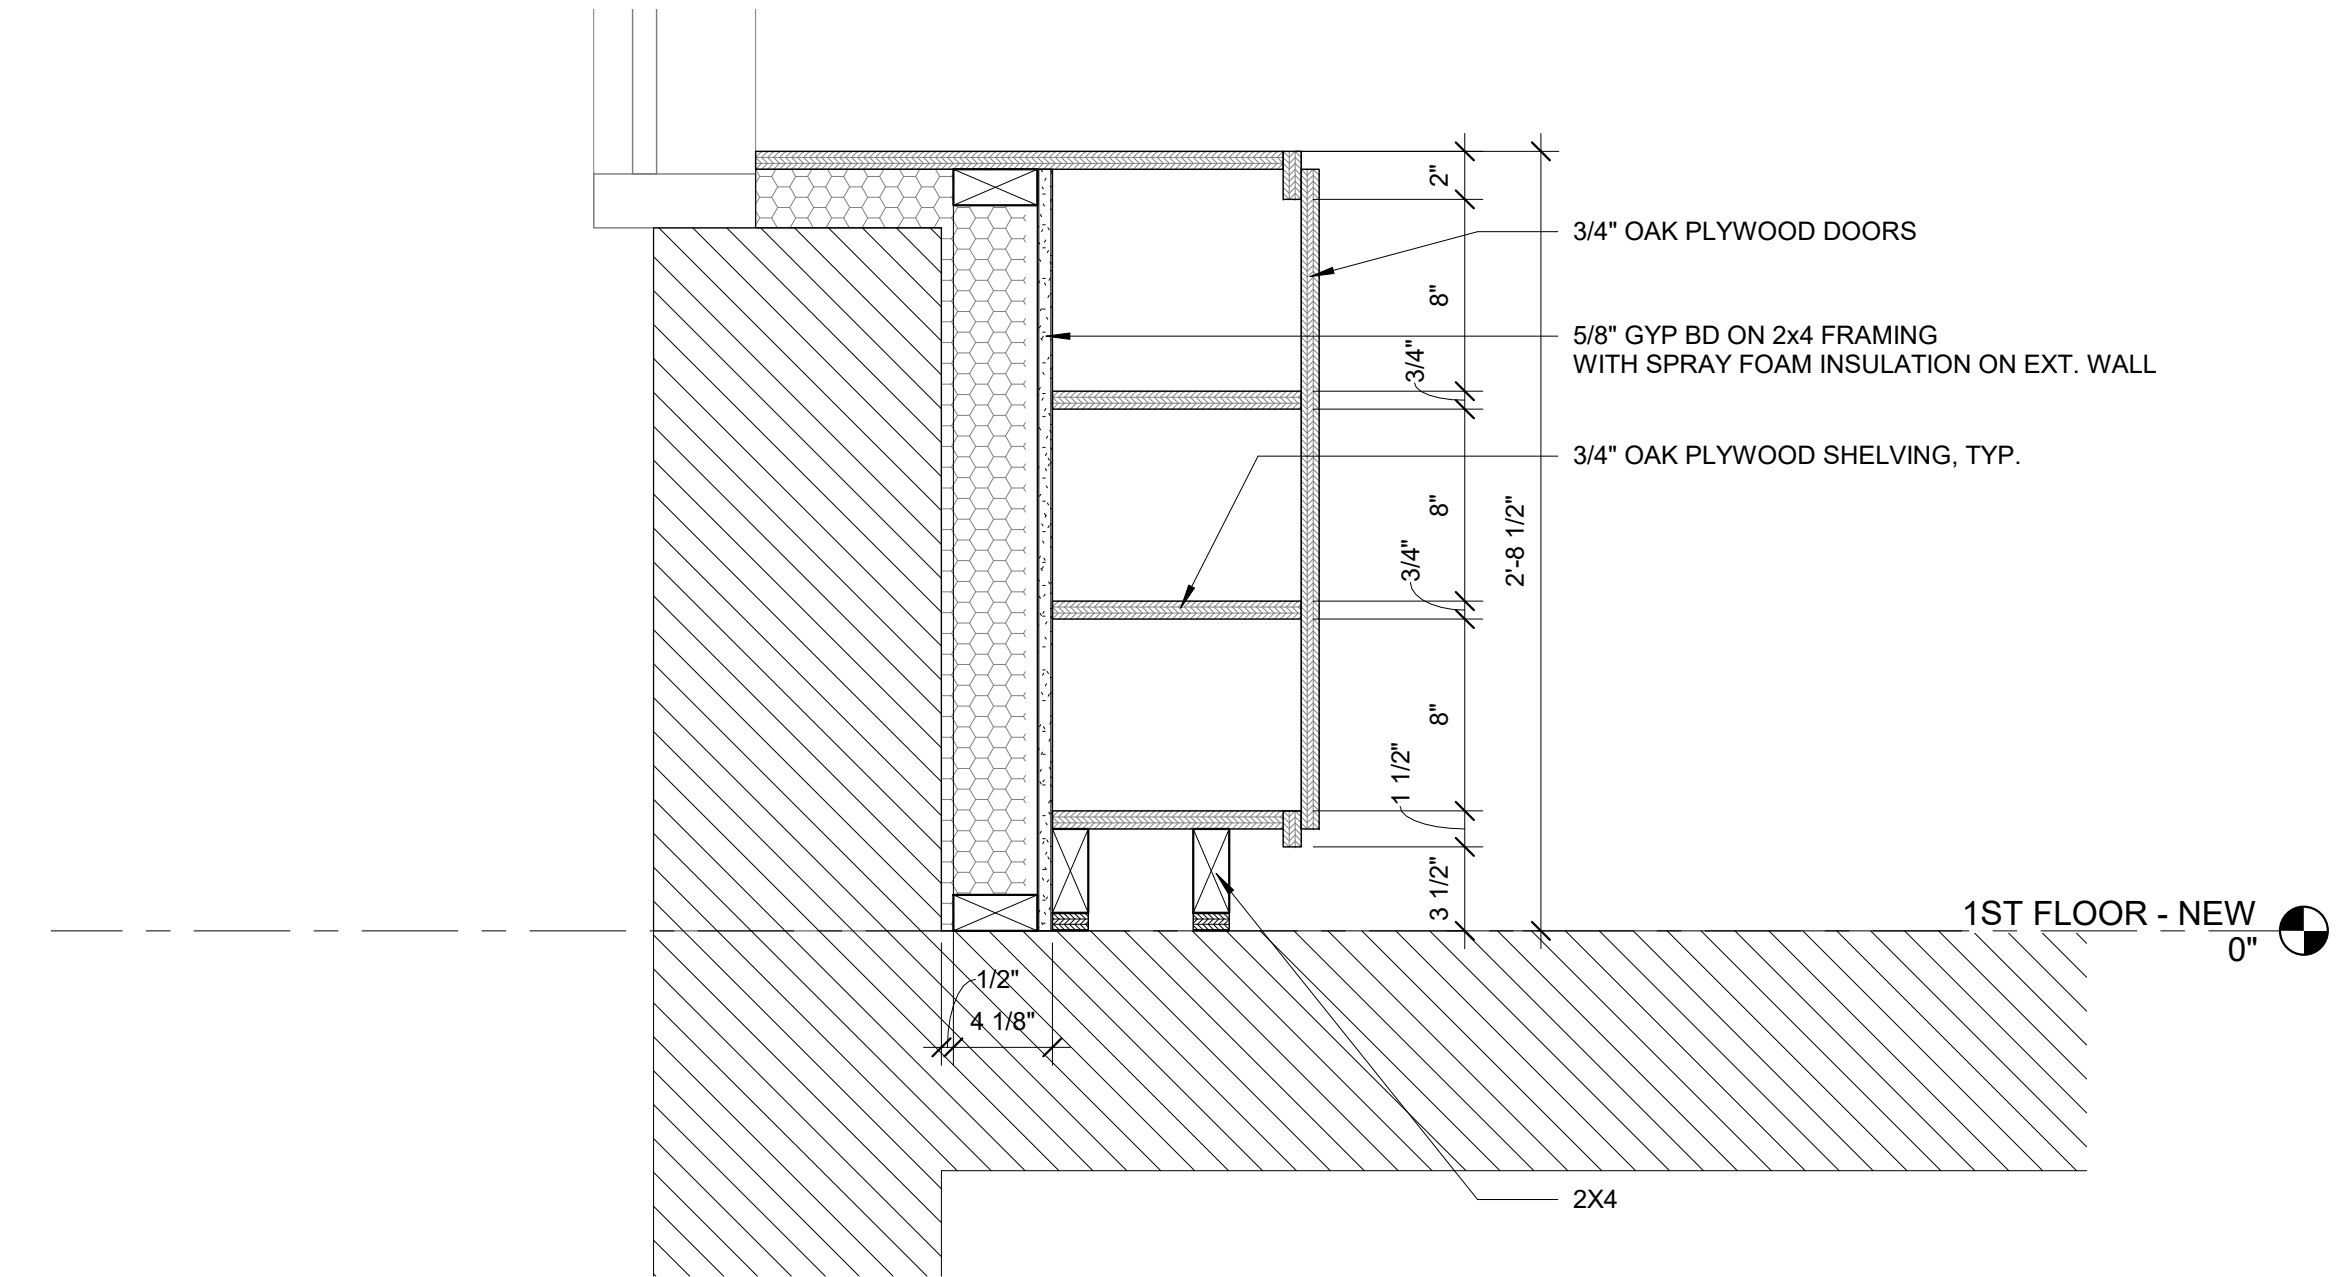

Prepared For:
Children's Odyssey
Address
City, State

Consultant:

Architect:
ARCHETYPE
architects
48 Union Wharf Portland, Maine 04101
(207) 772-6022 ARCHETYPE@ARCHETYPEPA.COM

Project:
CHILDREN'S ODYSSEY
19 LIBBY STREET
PORTLAND, ME 04103

Revisions:

Date: OCT, 2016
Scale: As indicated
DETAILS

A5.00