



SMOKE-TIGHT PARTITION	
NEW WALL - 1 HOUR	
DEAD END CORR. TRAVEL LENGTH	
COMMON PATH OF TRAVEL LENGTH	
EXIT ENTRANCE	
EXIT ENTRANCE	

LIFE SAFETY LEGEND


1/8" = 1'-0"

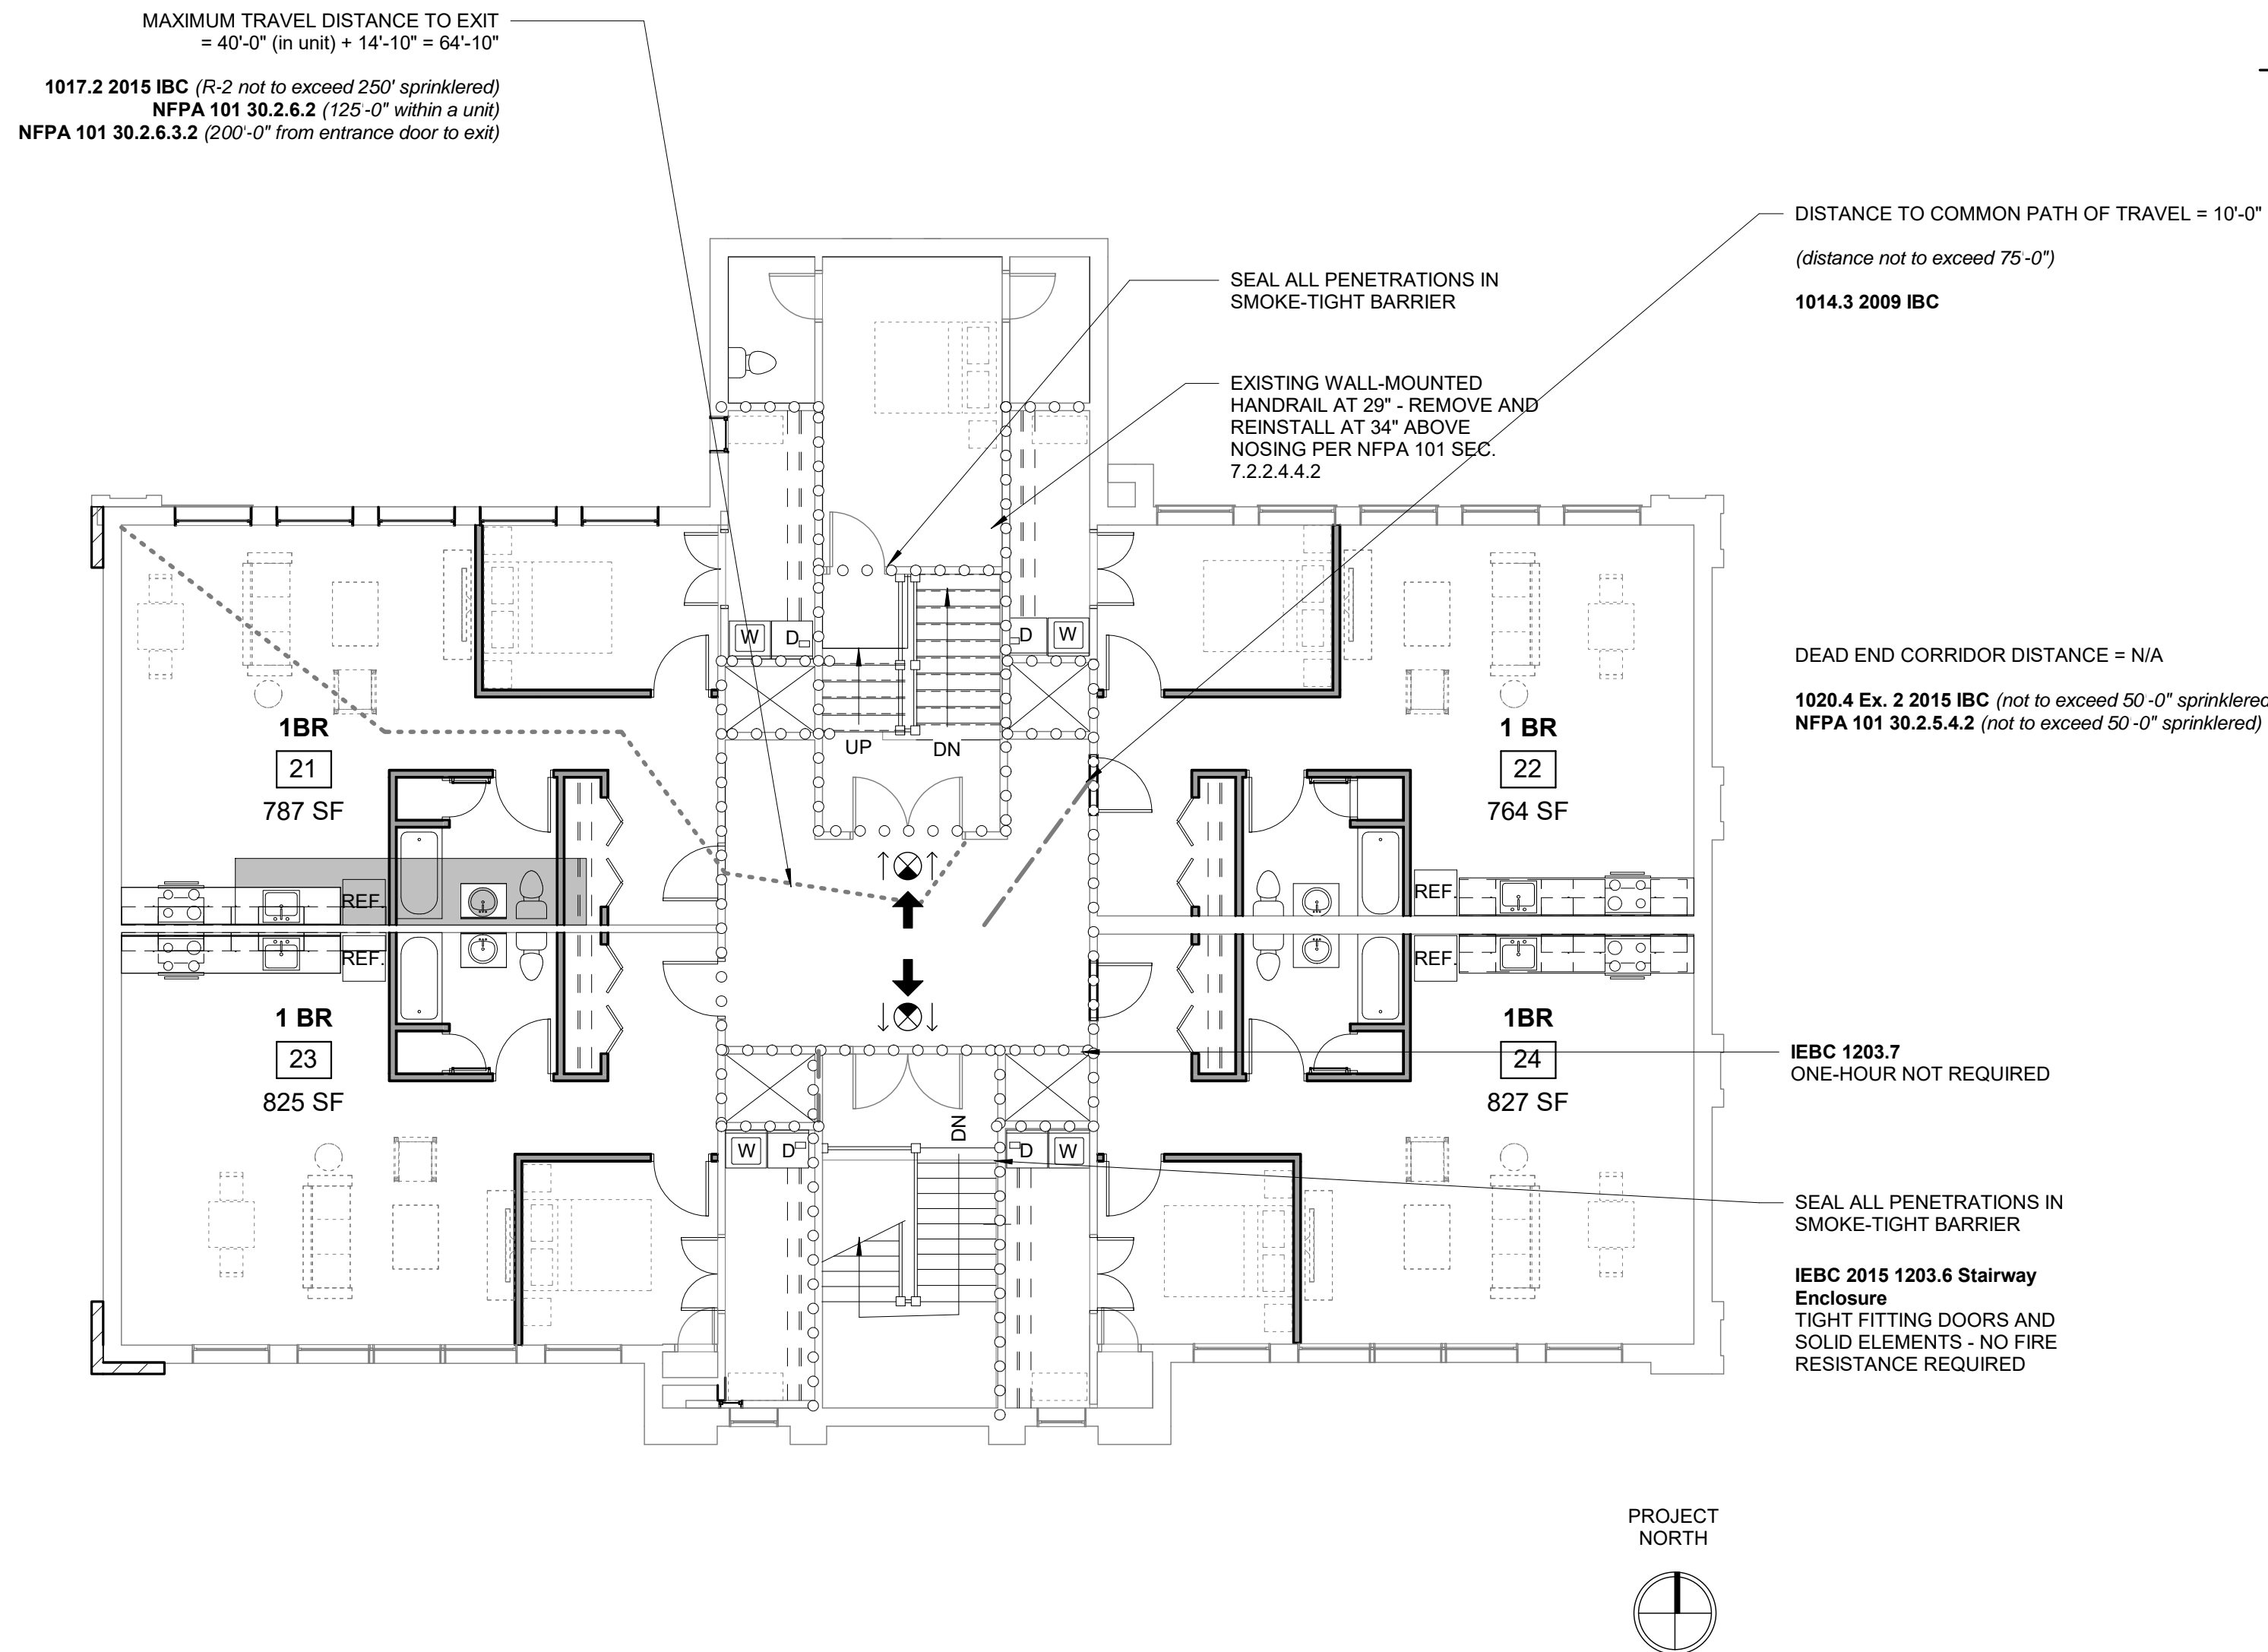

3 SECOND FLOOR LIFE SAFETY PLAN
1/8" = 1'-0"

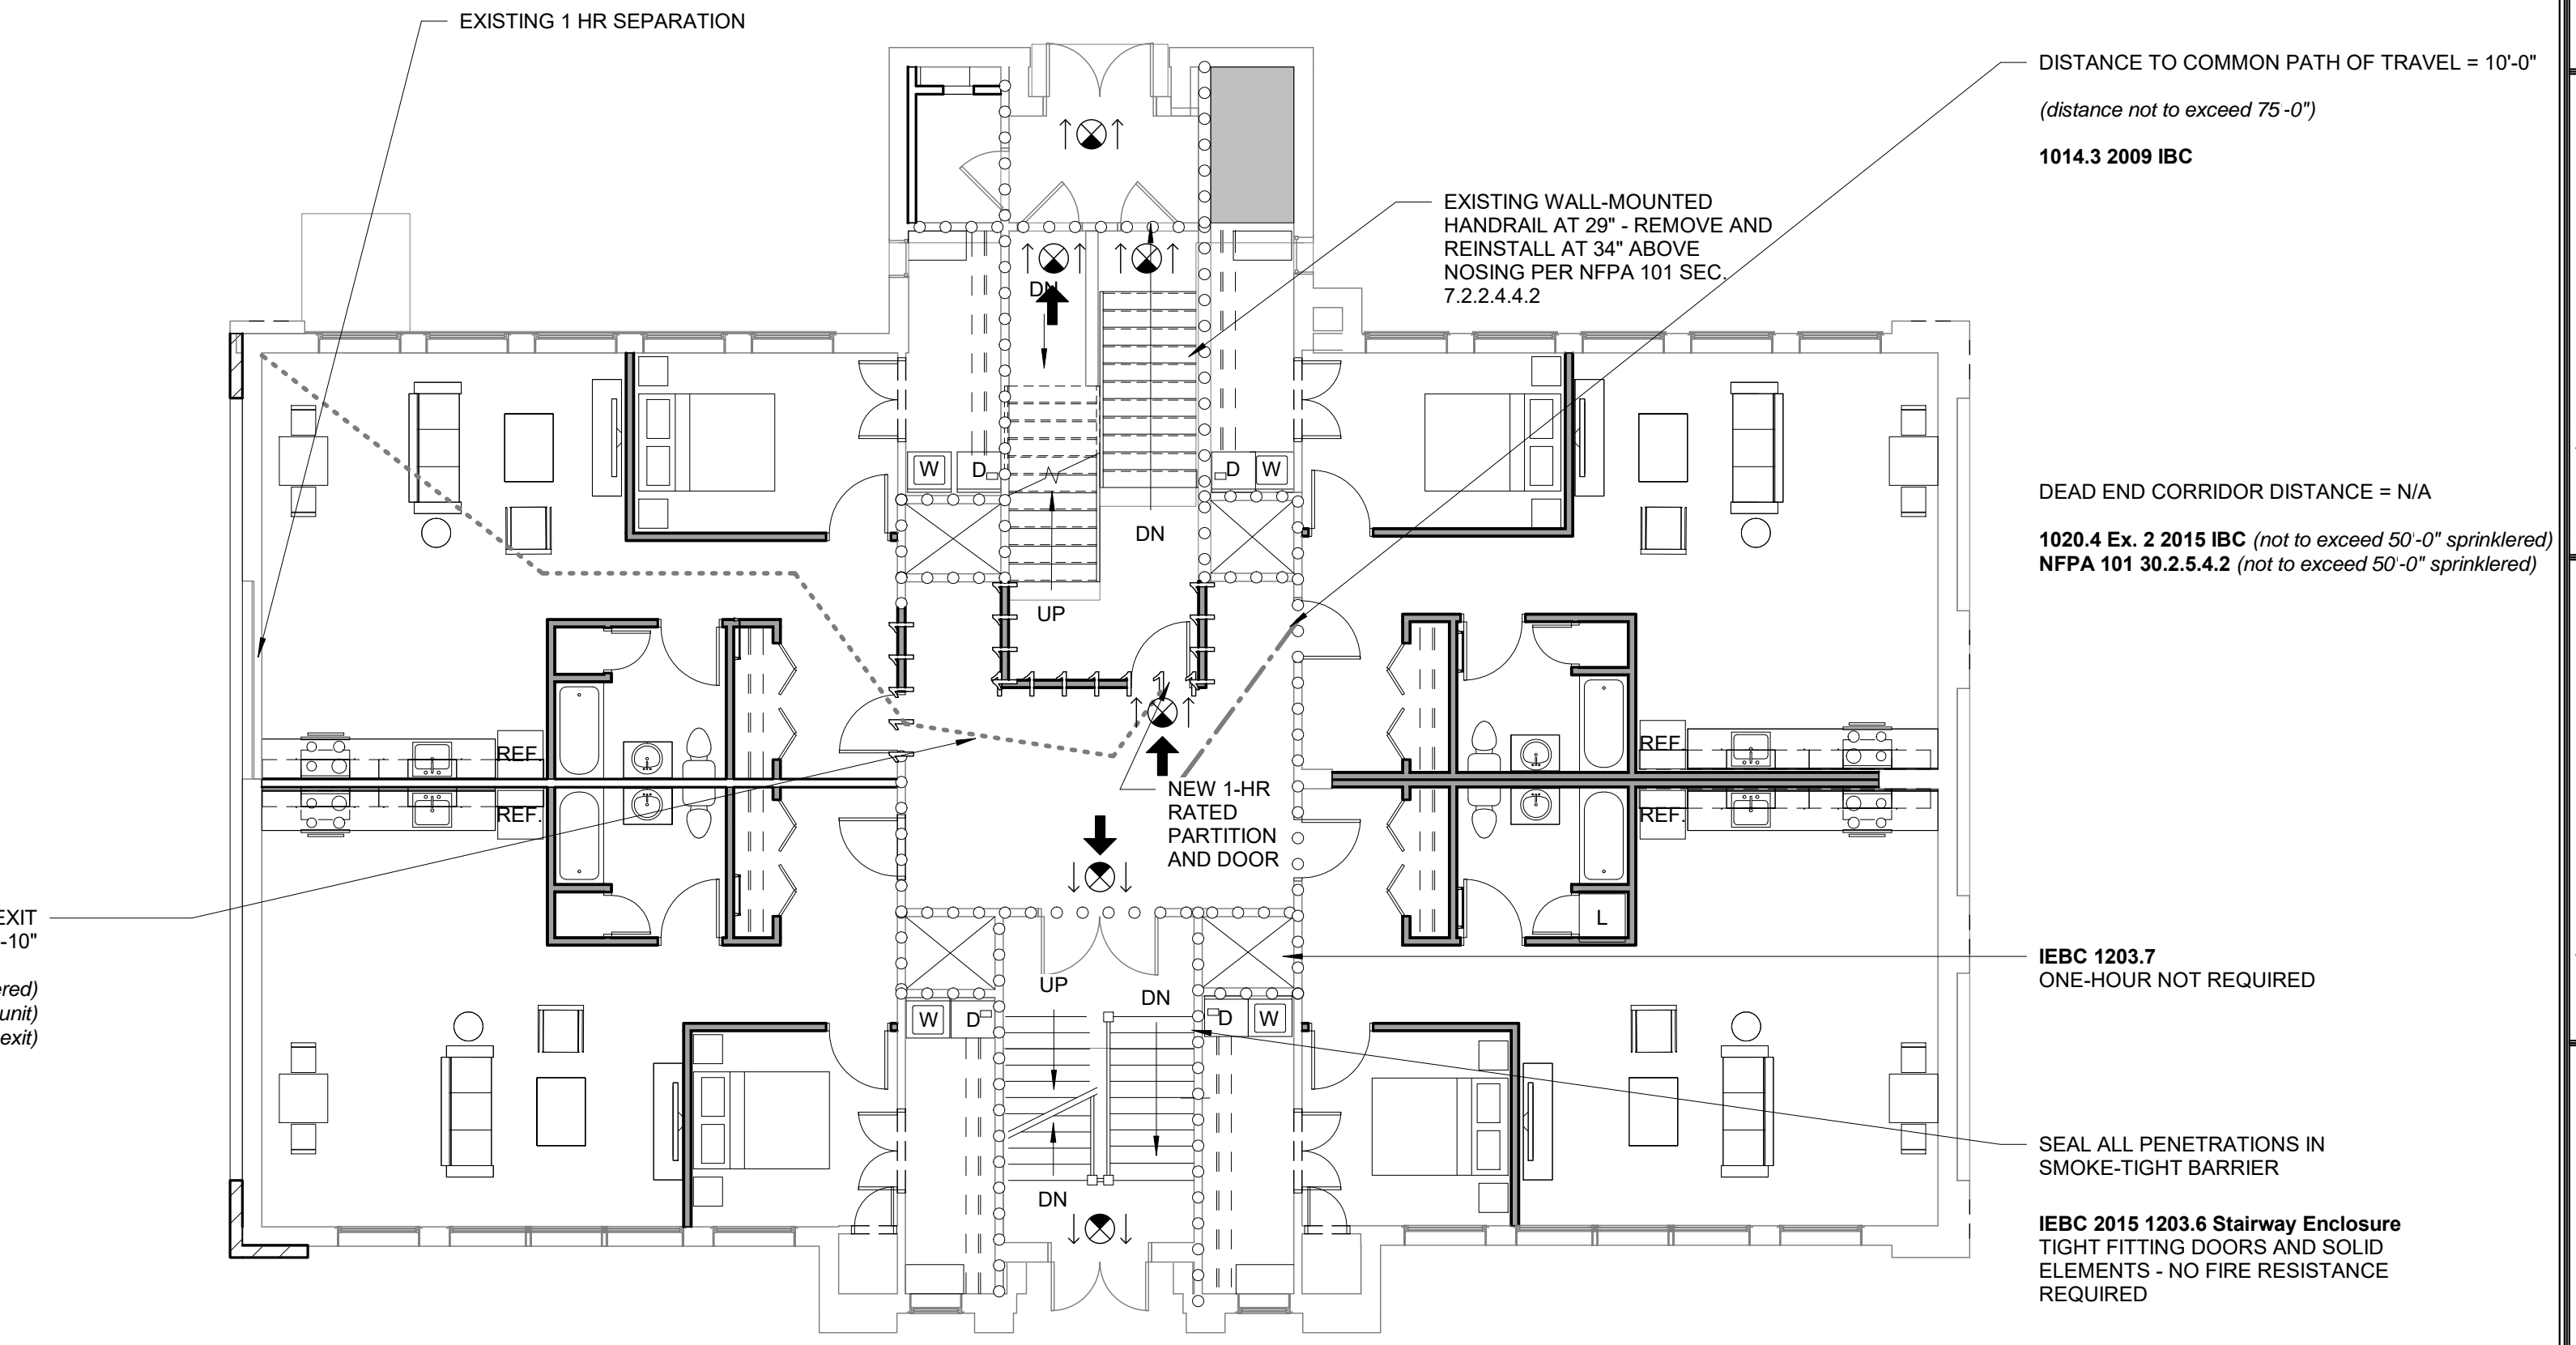

2 1ST FLOOR LIFE SAFETY PLAN
1/8" = 1'-0"

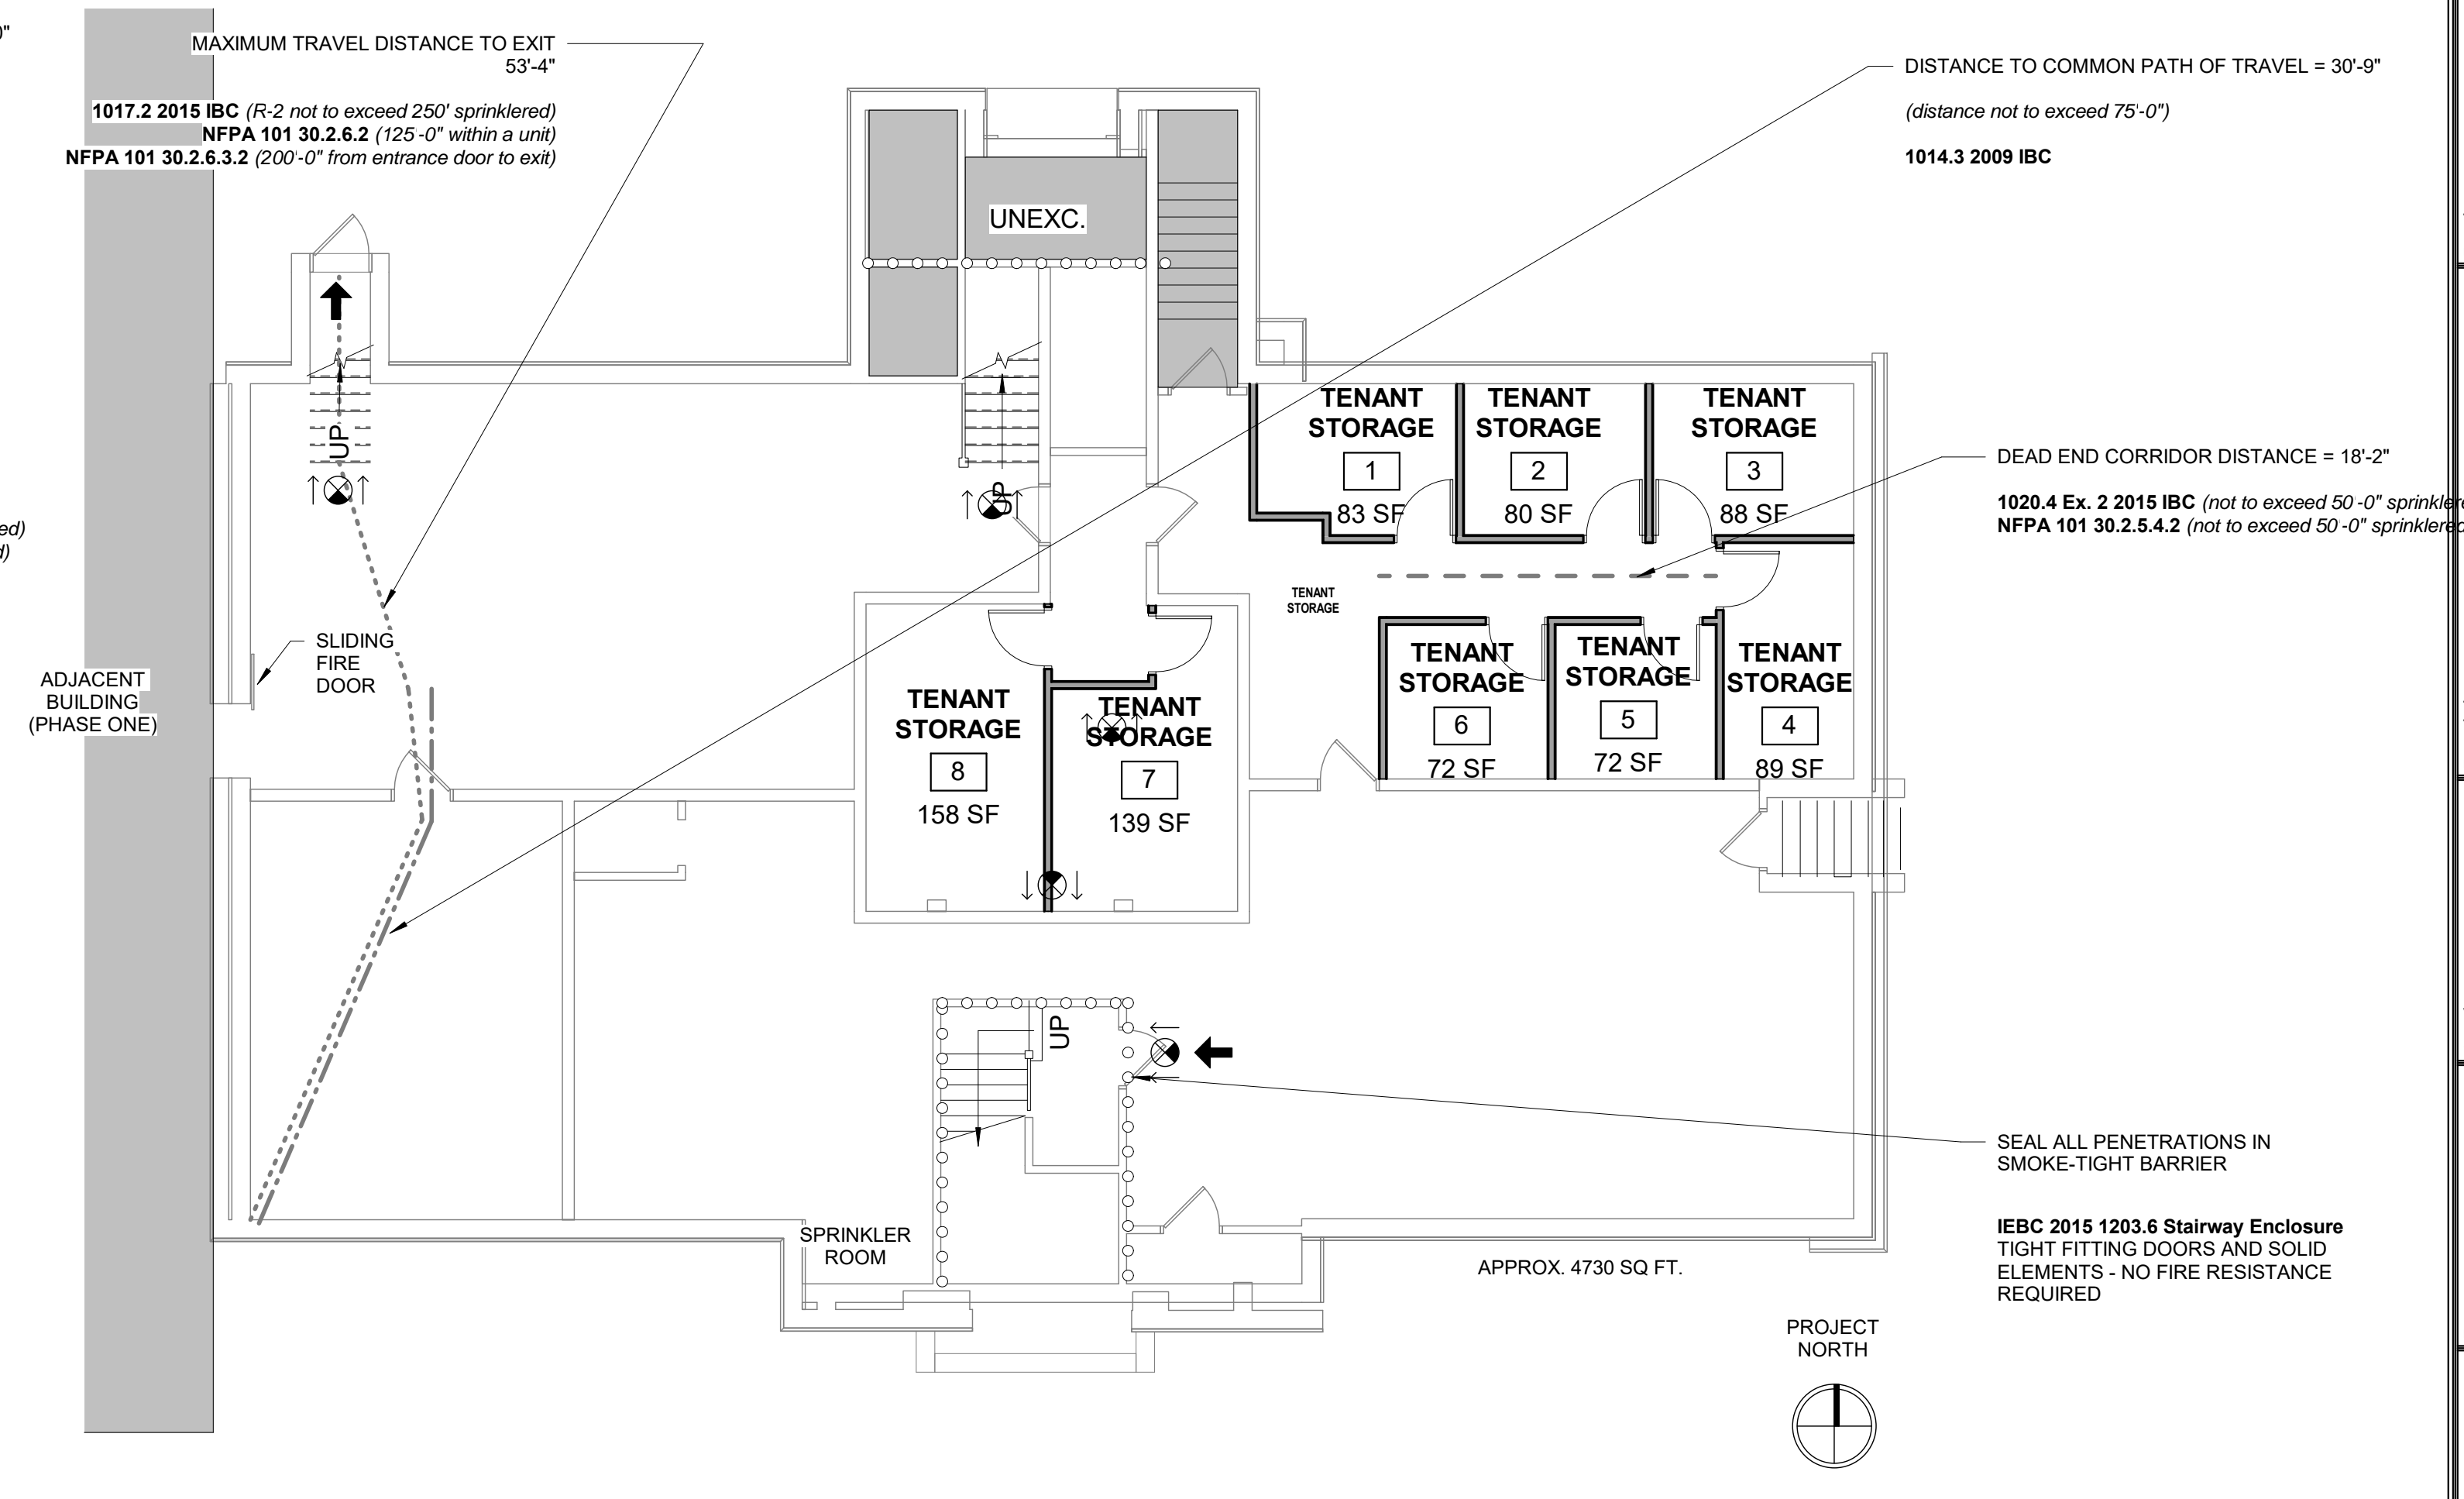

1 BASEMENT LIFE SAFETY PLAN
1/8" = 1'-0"

Prepared For: **DEVELOPERS COLLABORATIVE**

Consultant: **ARCHETYPE architects**
48 Union Wharf Portland, Maine 04101
(207) 772-6002 ARCHETYPE@ARCHETYPEPA.COM

Project: **REED SCHOOL**

Revisions:

Date: 06/15/2018

Scale: 1/8" = 1'-0"

LIFE SAFETY

LS1.1