

3/4" I.P.

LAWN

BITUM. CURB

97.9



97.5

BITUM. CURB

ASPHALT

96.8



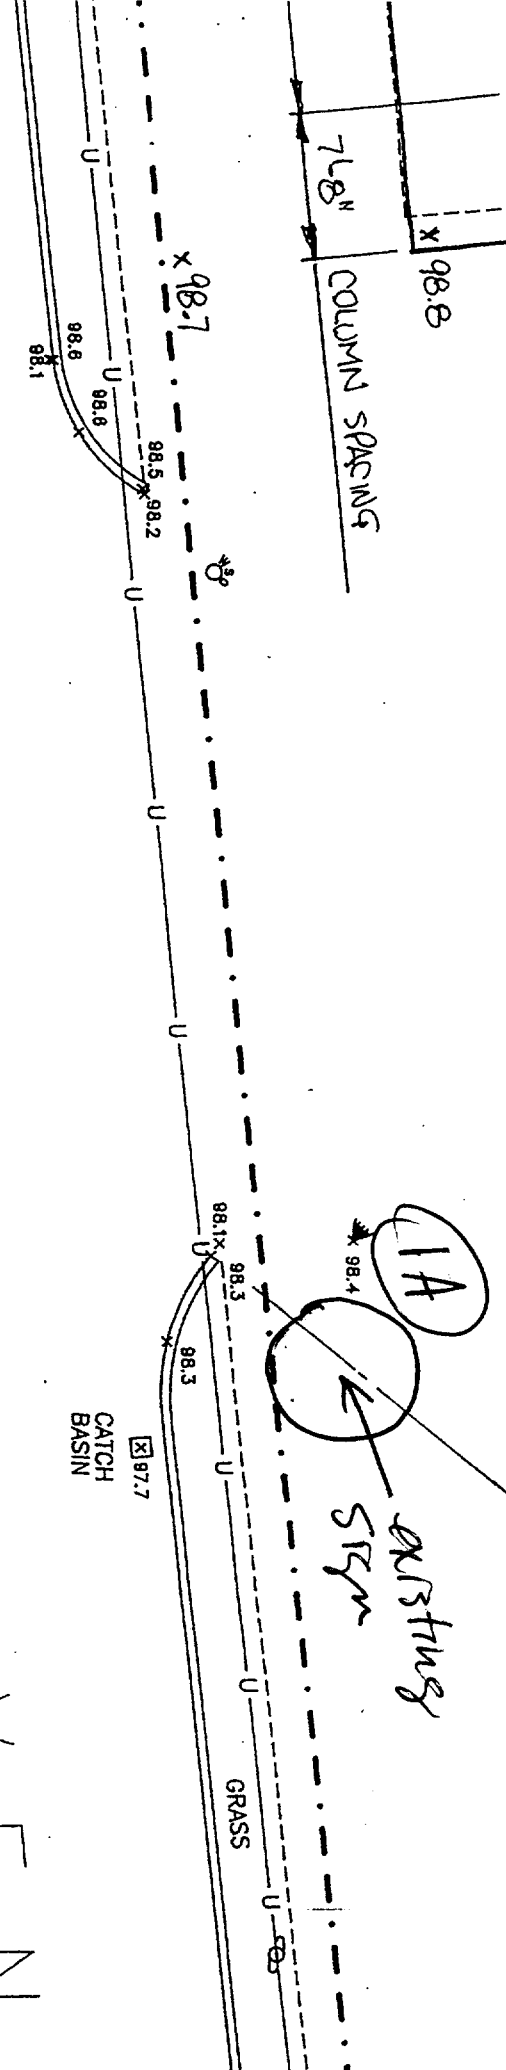
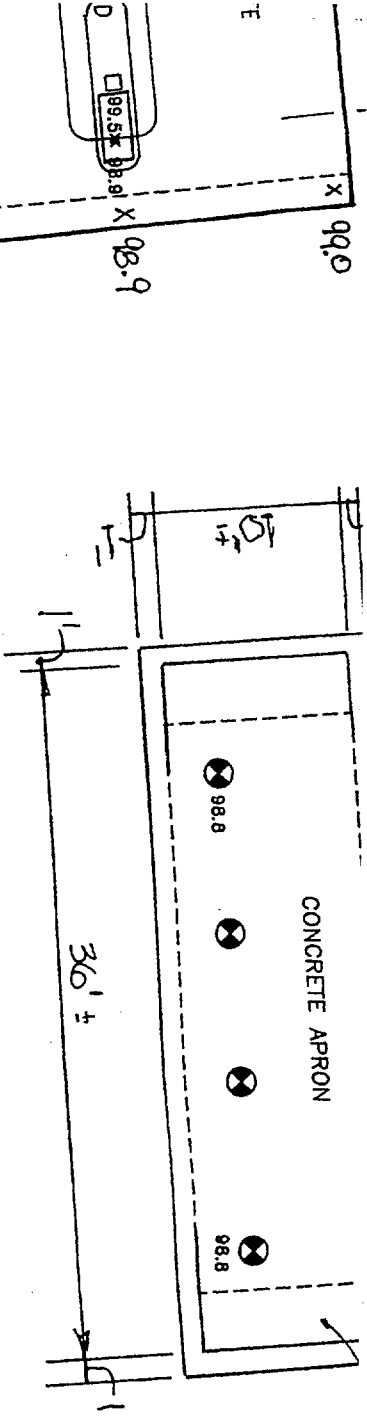


FOR E S I
A V E N U E

NOTE:

THIS PLAN WAS AMENDED ON SEPTEMBER 15, 1994 TO LOCATE THE PROPOSED FUEL PUMP ISLAND, CANOPY COLUMNS, CONCRETE APRONS, UNDERGROUND FUEL

N U E

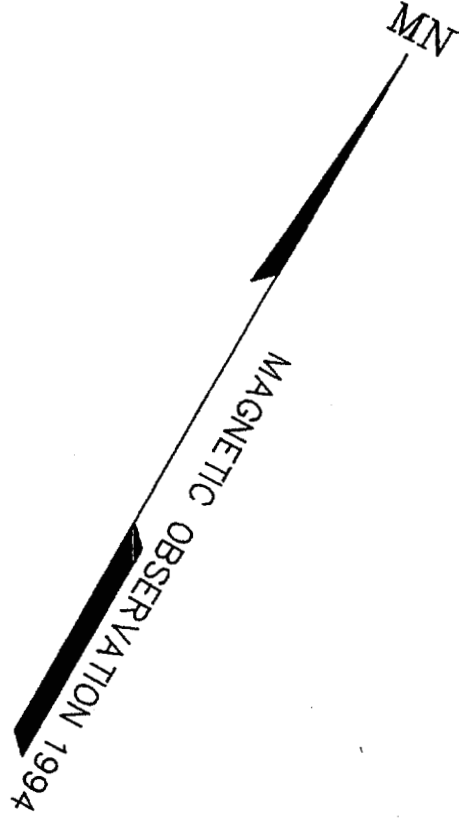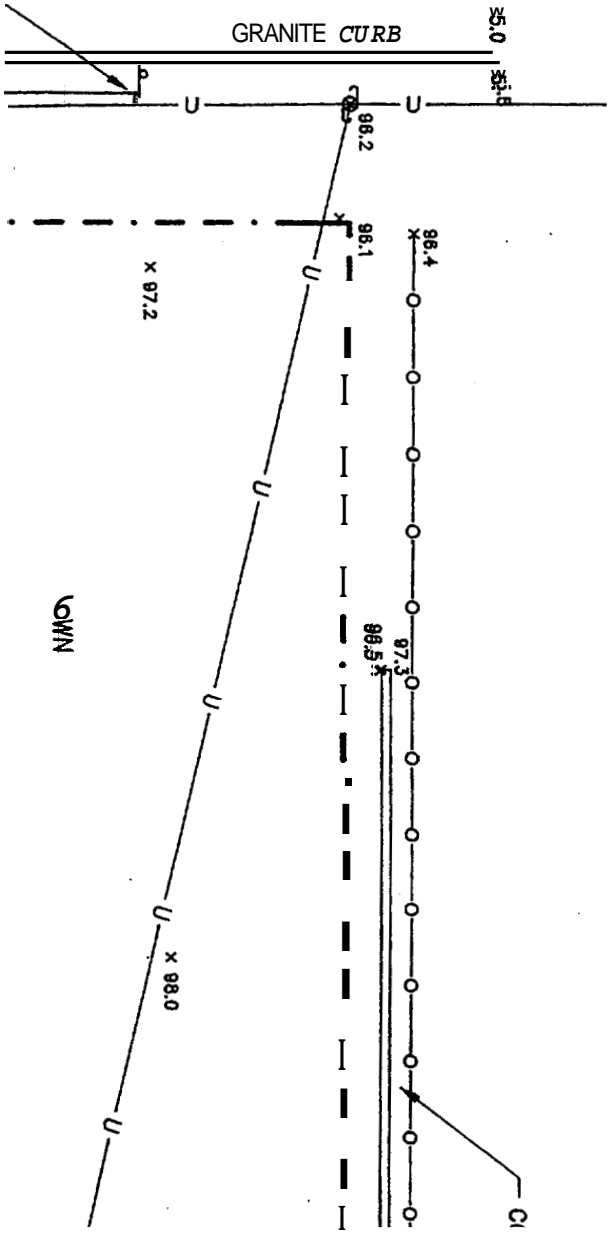


RESIDENTIAL

HARRIS

ASPHALT

APPARENT LIMIT
PAVING REPLACEMENT
TO MATCH EXISTING

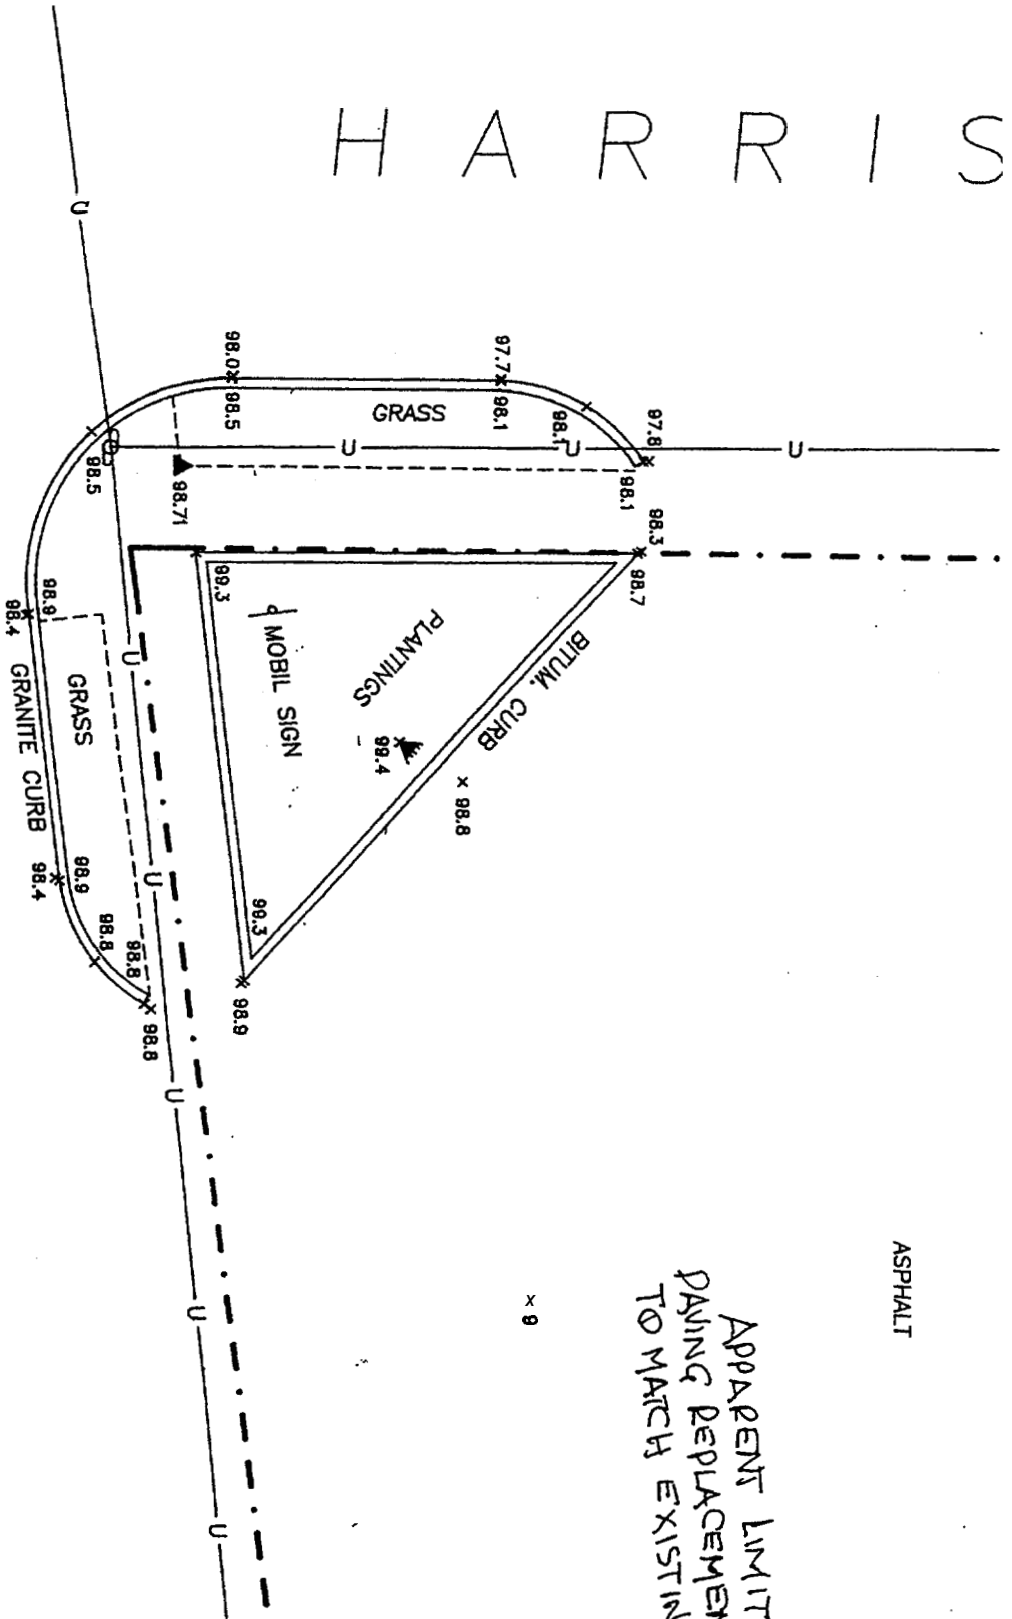

x 9

LEGEND

APPROXIMATE PROPERTY LINE (SEE NOTE 1)

CURB

BUSH LINE

CHAIN LINK FENCE

BOARD FENCE

OVERHEAD UTILITIES

UTILITY POLE

GUY WIRE ANCHOR

LIGHT POLE

SIGN POST

CONCRETE TANKER CURB