


SCALE 1/4" = 1'

1605 LEXINGTON AVE.

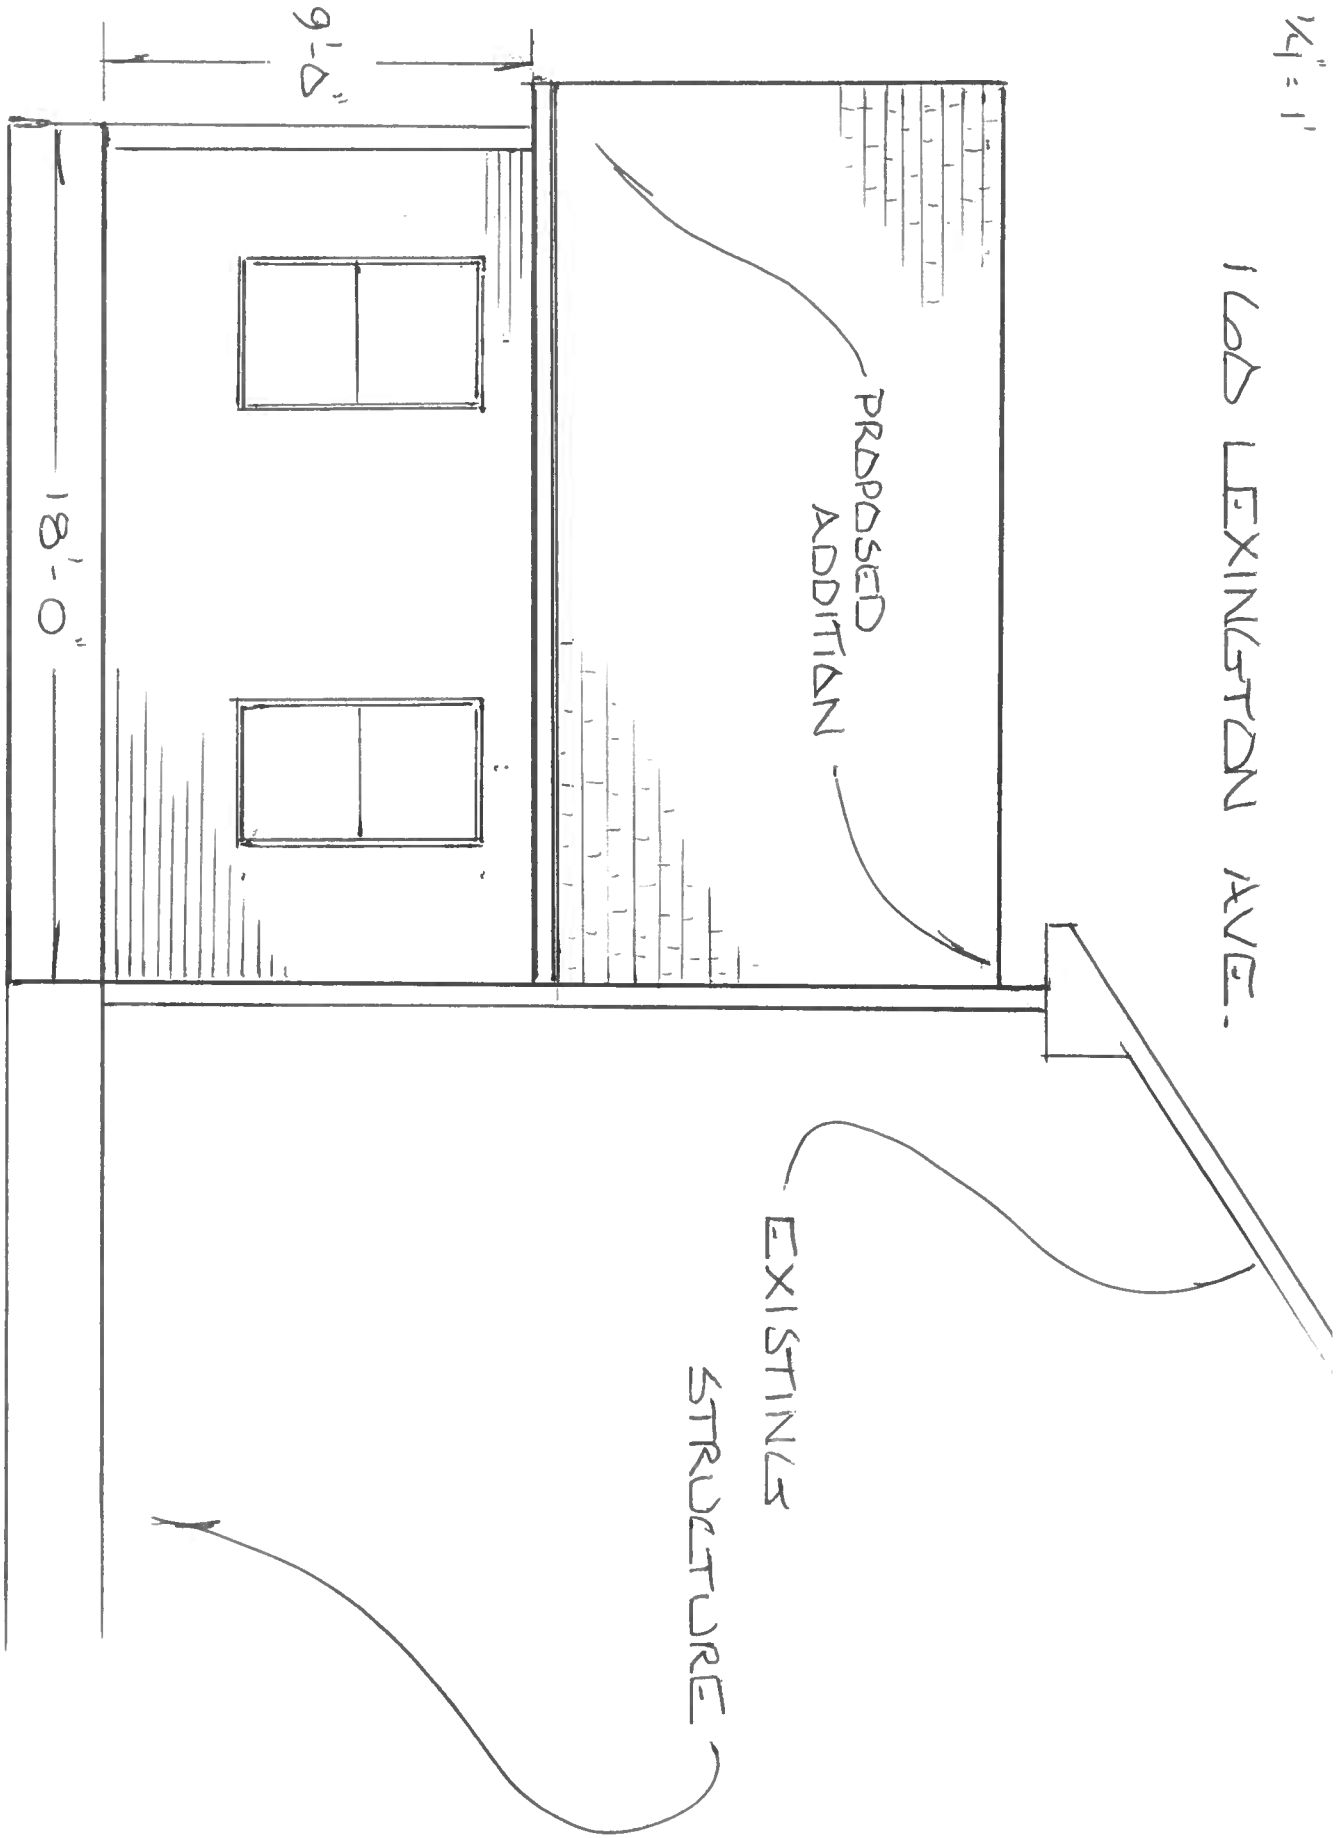

PROPOSED
ADDITION

EXISTING
STRUCTURE

18'-0"

9'-6"

RIGHT ELEVATION

2