


SCALE
1/4" = 1'

EXISTING STRUCTURE

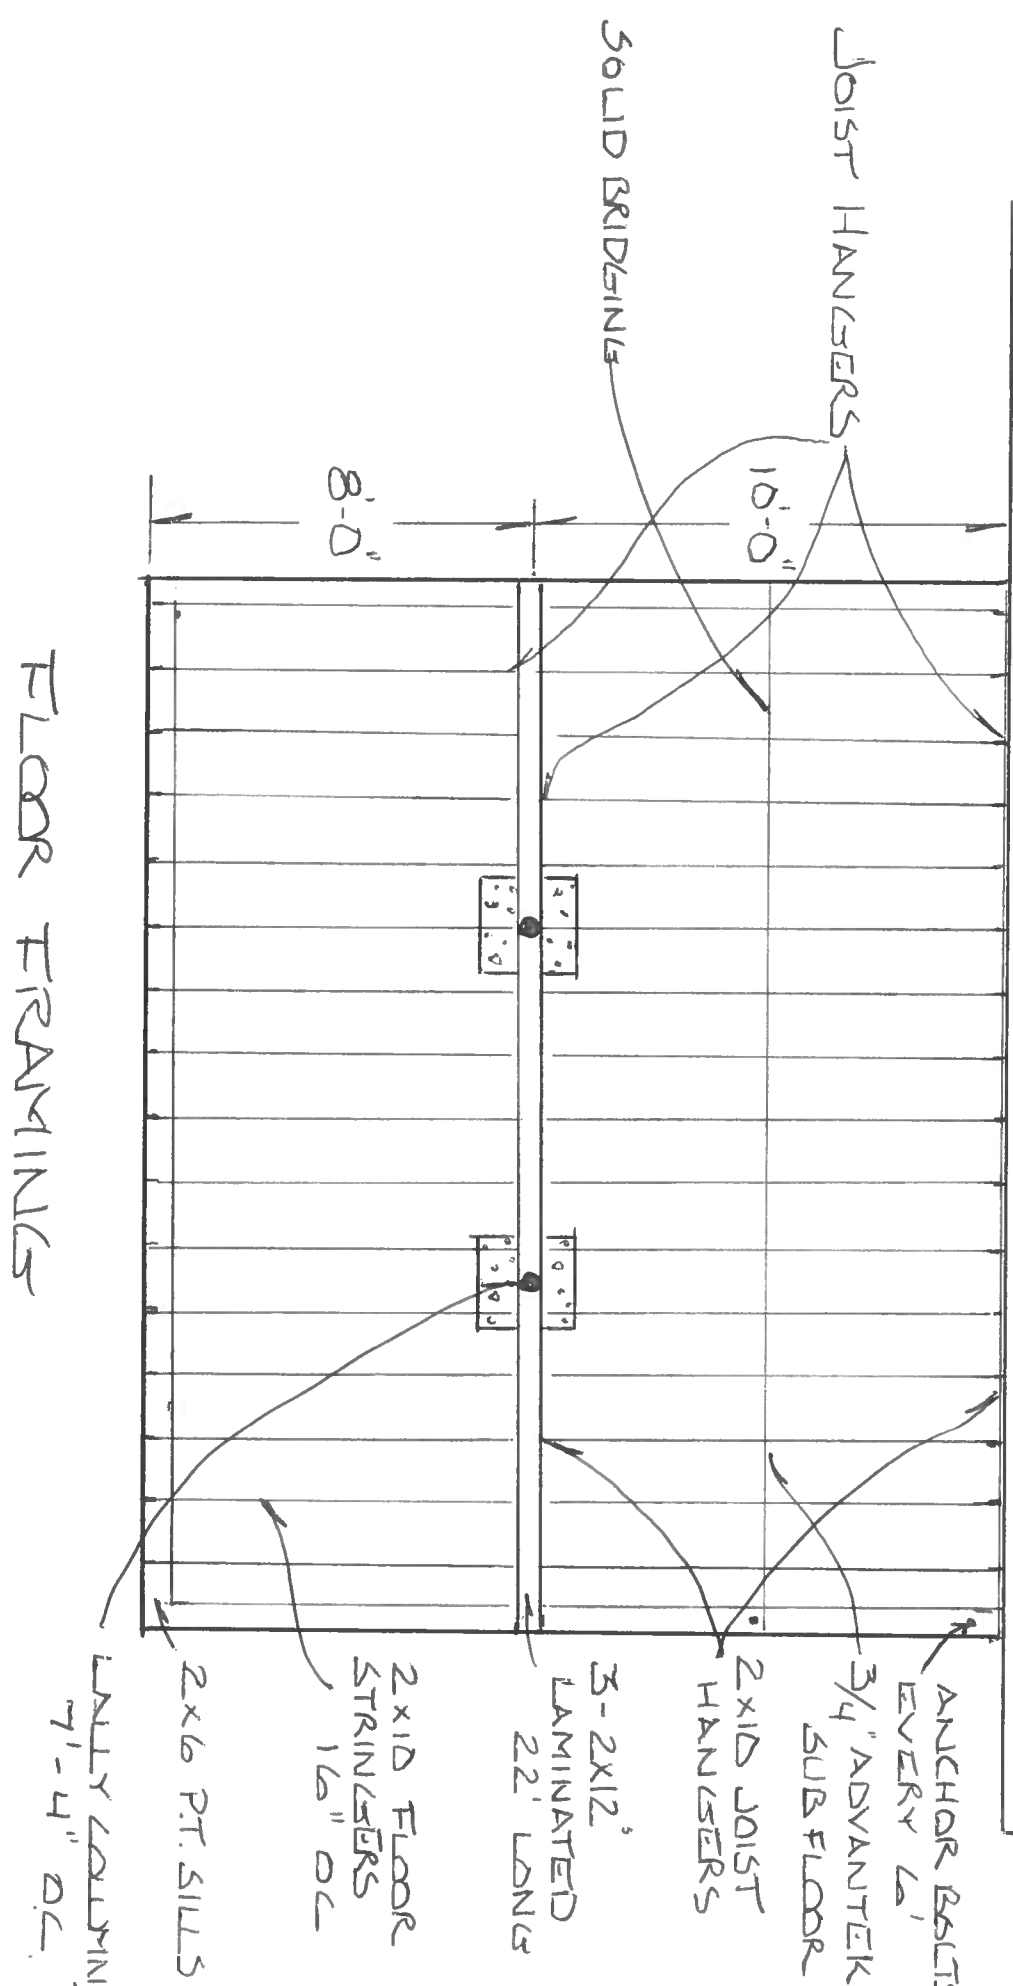

FLOOR FRAMING

7