



160 LEXINGTON AVE.

FOUNDATION PLAN

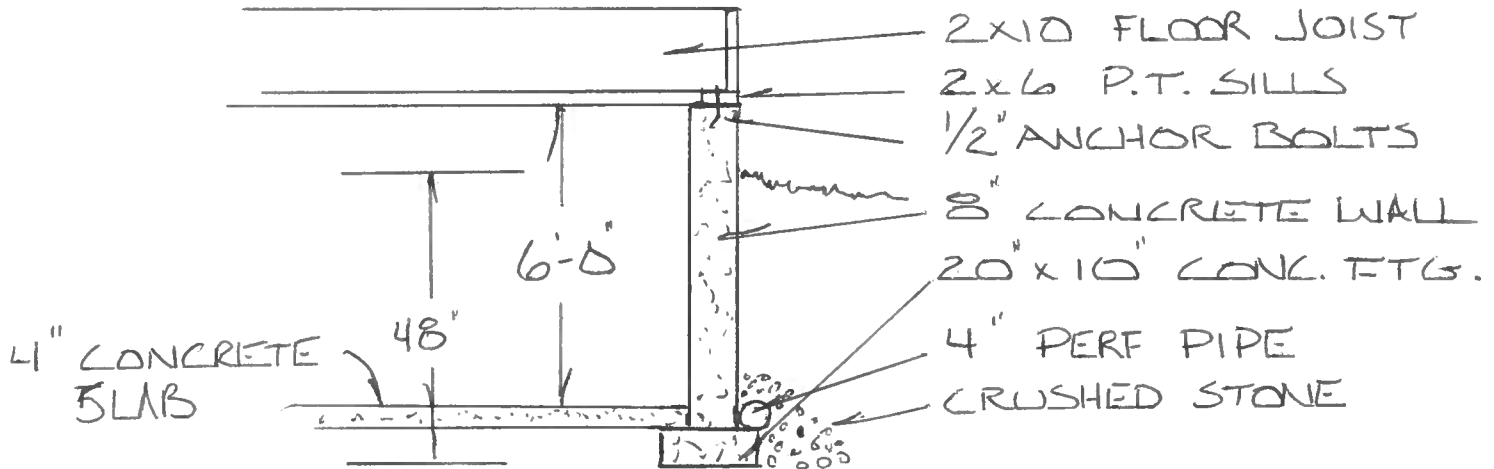

ANCHOR BOLTS,
EVERY 6'

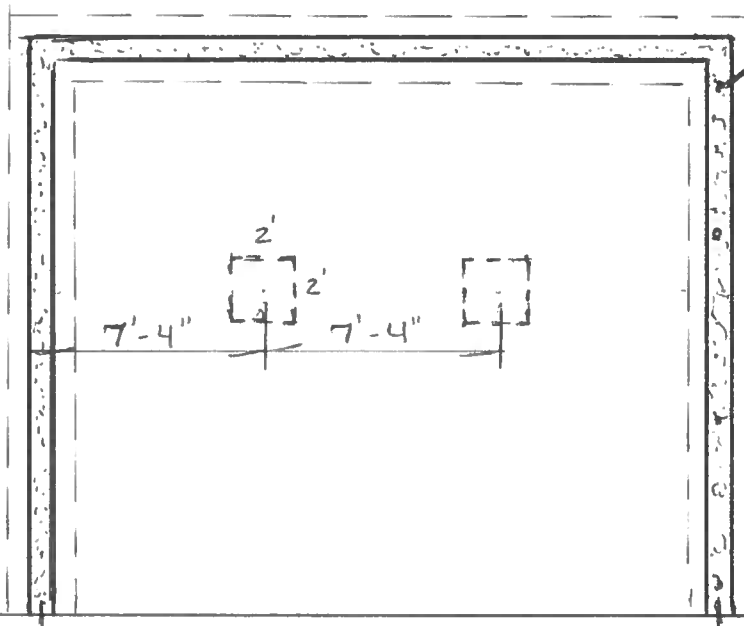

EXISTING

6