
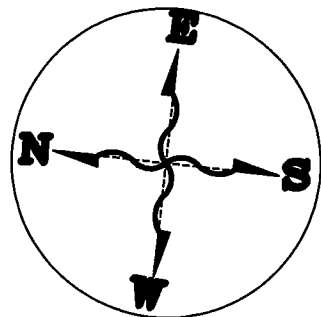


PLYMOUTH STREET TOWARDS ALLEN AVENUE →

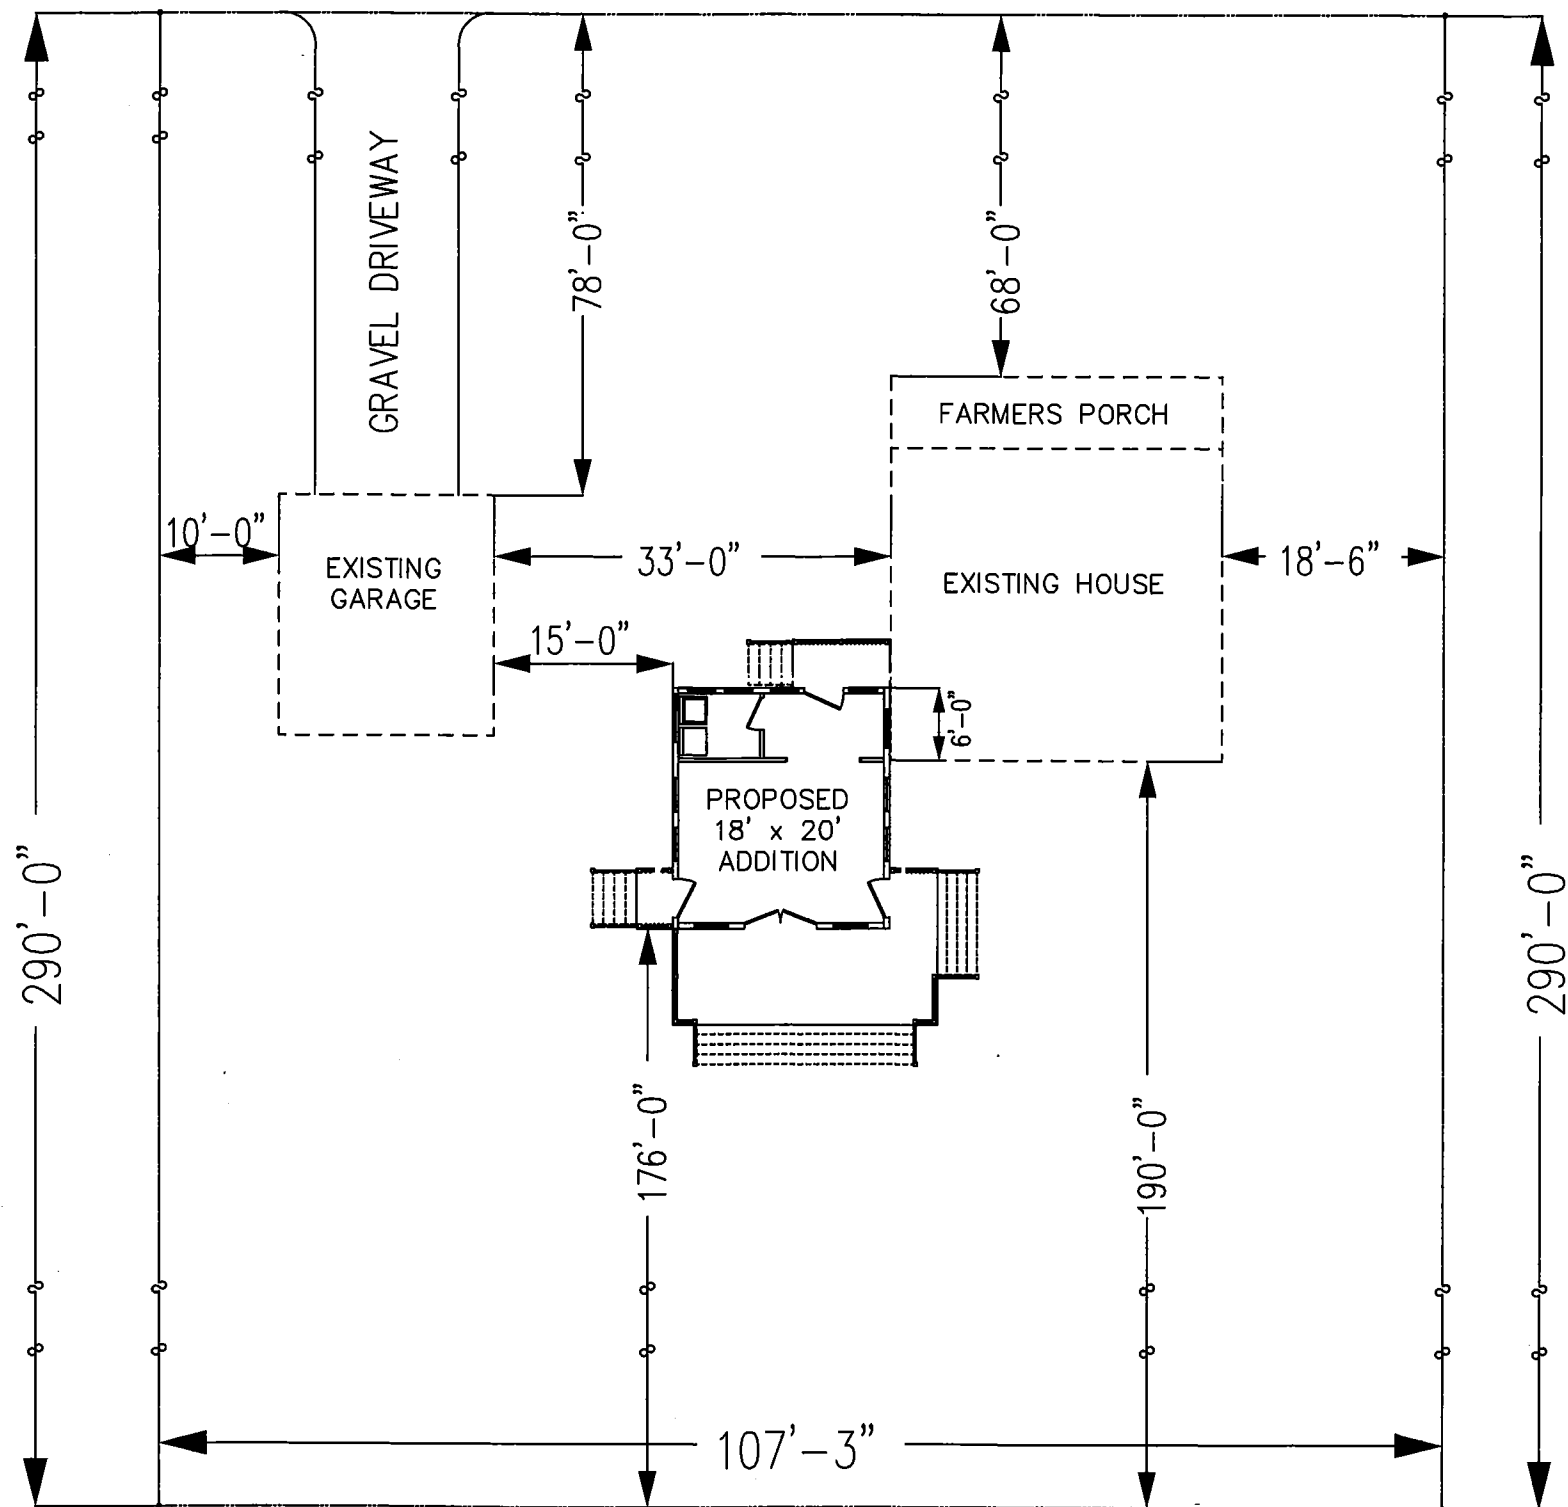

DRAWING INDEX			
Page#	Description of Drawings	Page#	Description of Drawings
1	3-D Building Perspective Views/Cover Sheet	4	Detailed Floor Plan
2	2-D Building Elevations	5	2-D Foundation Plan
3	Site	6	Building Cross-section
Friday, March 14, 2014			
HARLOW HOME DESIGN			
Project: Sarnacki - Buchanan		Description: Site Plan	
Page #: 3		Scale: NONE (11" x 17")	
C:\DataCAD 12\Drawings\Harlow Home Design\Client Custom Plans\Sarnacki-Buchanan.aec			