


**NETWORK DIAGRAM**  
NTS

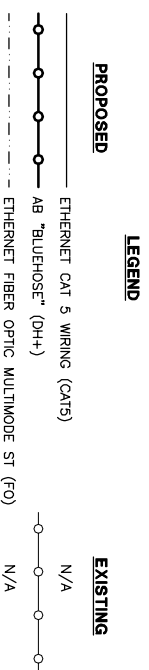

- NOTES:**
1. TEMPORARY DECHLORINATION CONTROL PANEL WILL BE LOCATED IN A TEMPORARY BUILDING/SHELTER. REFER TO CIVIL DRAWINGS FOR GENERAL LOCATION AND SPECIFICATION SECTIONS 01010, 01500 AND 11234 FOR FURTHER INFORMATION.
  2. NEW DECHLORINATION PANEL TO BE LOCATED IN BISULFITE BUILDING.
  3. NEW CHLORINATION PANEL TO BE LOCATED IN HYPOCHLORITE BUILDING.
  4. NEW COMMUNICATIONS PANEL TO BE LOCATED IN HYPOCHLORITE BUILDING.
  5. A TEMPORARY DECHLORINATION PANEL SHALL BE PROVIDED TO CONTROL THE TEMPORARY DECHLORINATION SYSTEM. THIS PANEL SHALL INCORPORATE THE SAME I/O SHOWN ON DRAWING 1-4 FOR THE PERMANENT DECHLORINATION PANEL (DCP). REFER TO SPECIFICATION SECTION 13440 FOR FURTHER INFORMATION.
  6. OWNER SHALL RETAIN OWNERSHIP OF TEMPORARY DECHLORINATION PANEL AT COMPLETION OF PROJECT.



DRAWN BY SLJ  
CHECKED BY SLH/PFB  
DATE 2-18-05  
APPROVED BY PFB  
DATE 2-18-05  
BOOK NO. -  
PROJECT NO. 10301C  
SCALE AS NOTED

NO	REVISIONS	APP'D	DATE	PROGRESS PRINTS
1				ISSUED FOR REVIEW: 12-15-04
2				ISSUED FOR BIDDING: 2-18-05
3				PLANT LOCATION: FF 58
4				LAST WORKED ON:
5				FILENAME: