


Horizontal

existing grade? yes

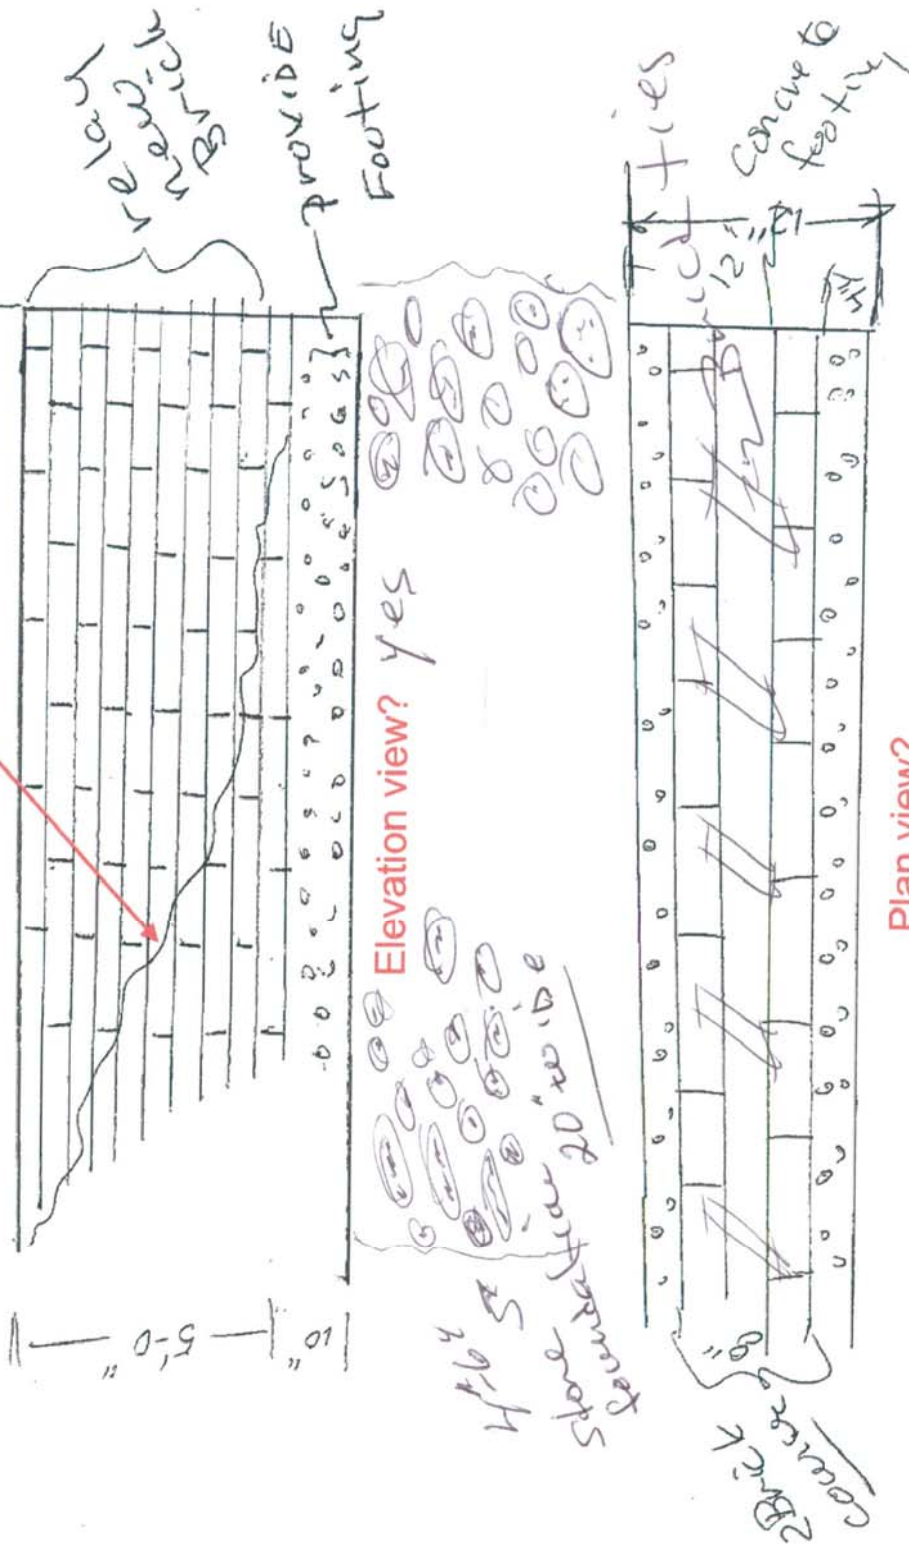

Elevation view? yes

Plan view?

Please provide a floor plan of the house footprint and show:

1. The area where the repair work will occur.
2. The number of stories above the work area. - 2

Please provide a foundation wall section drawing and show:

1. Footing depth below finish grade (frost depth). - 4'-6"
2. Footing dimensions (12" wide x 10" thick?). 20" wide
3. Footing steel reinforcing. 1/2 rebar 2 wide w/cross pcs
4. Foundation wall height. 4'-6"
5. Foundation wall thickness and materials (8"? block below grade?) 20"
6. Foundation wall reinforcing (rebar size and spacing). None existing
7. Foundation wall dampproofing. Thickness
8. Foundation anchor bolt size and spacing. 1/2" where applicable