


To LAURIE Leader

RECEIVED
MAY 10 2015
Dept. of Building Inspections
City of Portland Maine

Plot Plan

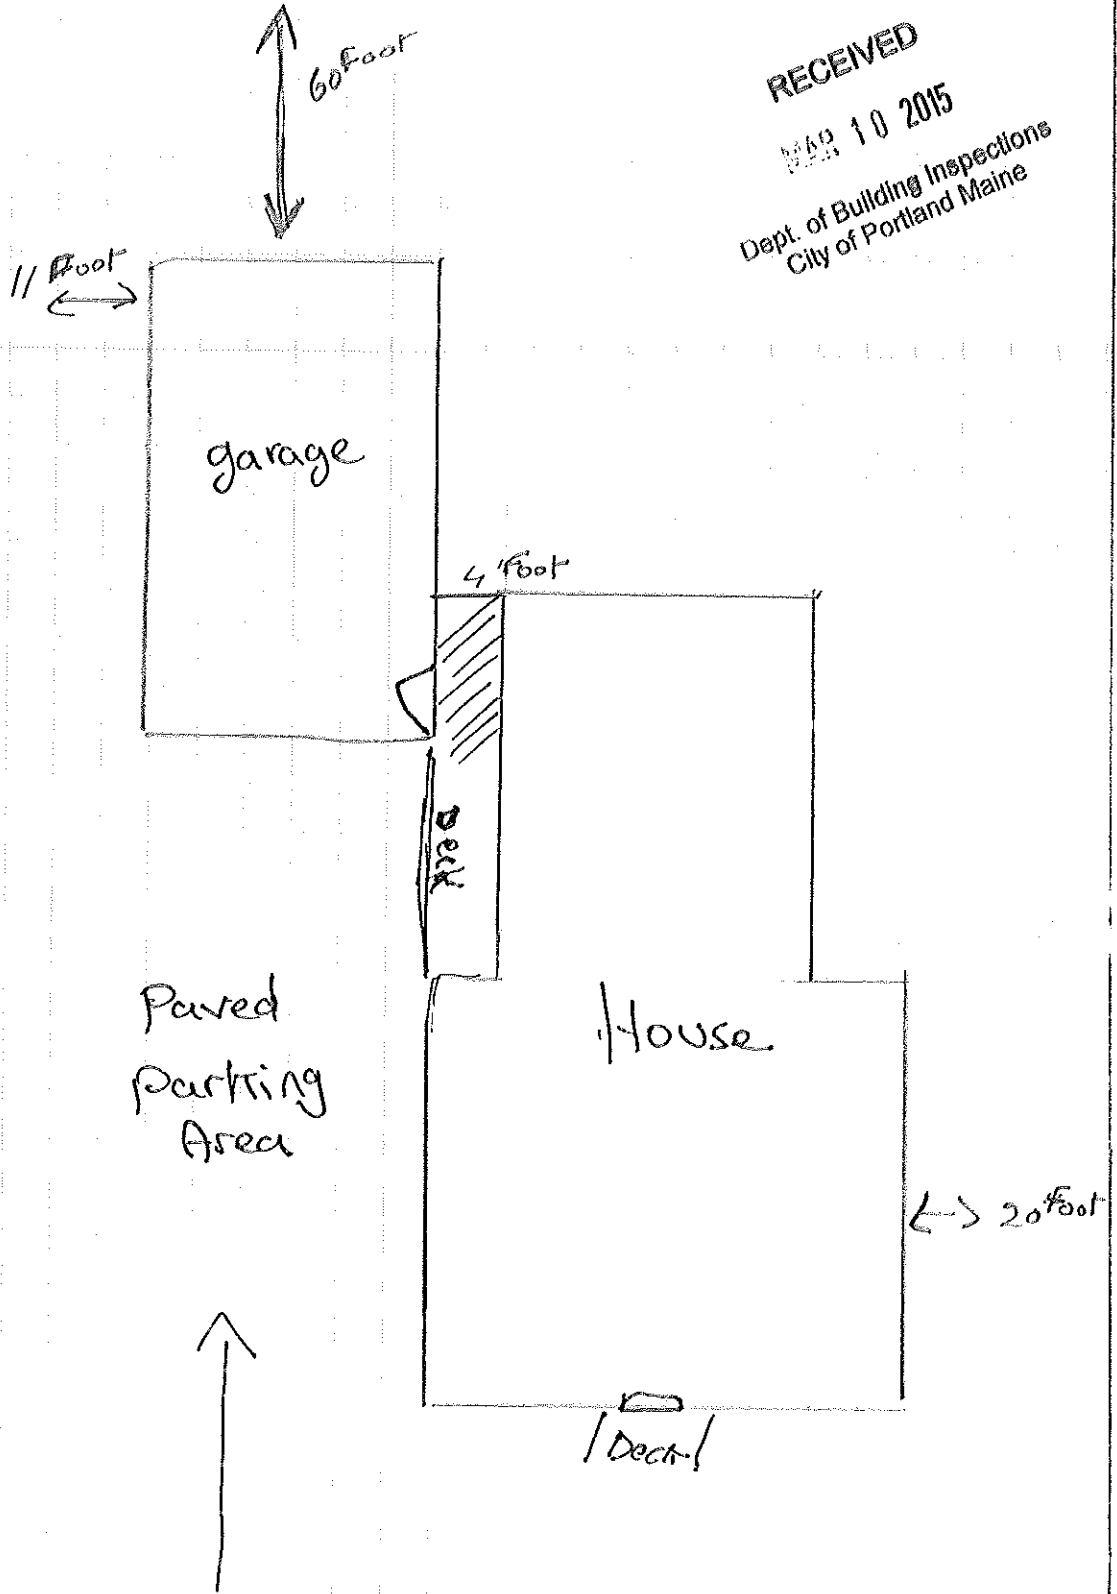

88 Alkn Ave Lovay Mahal