
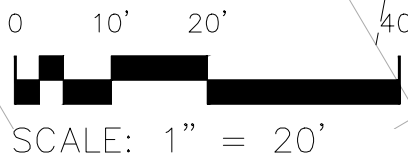
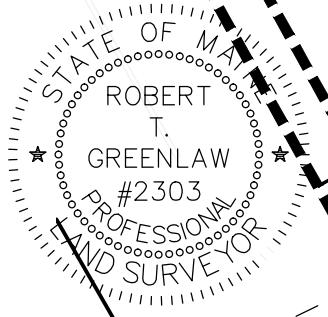


Notes:

Provide Silt fence along edge of Wetland as shown.
 To the extent possible provide fencing around trees to remain. Fence should match the drip line of the tree to the extent possible.
 Soil type is sandy clay and consolidated silt.

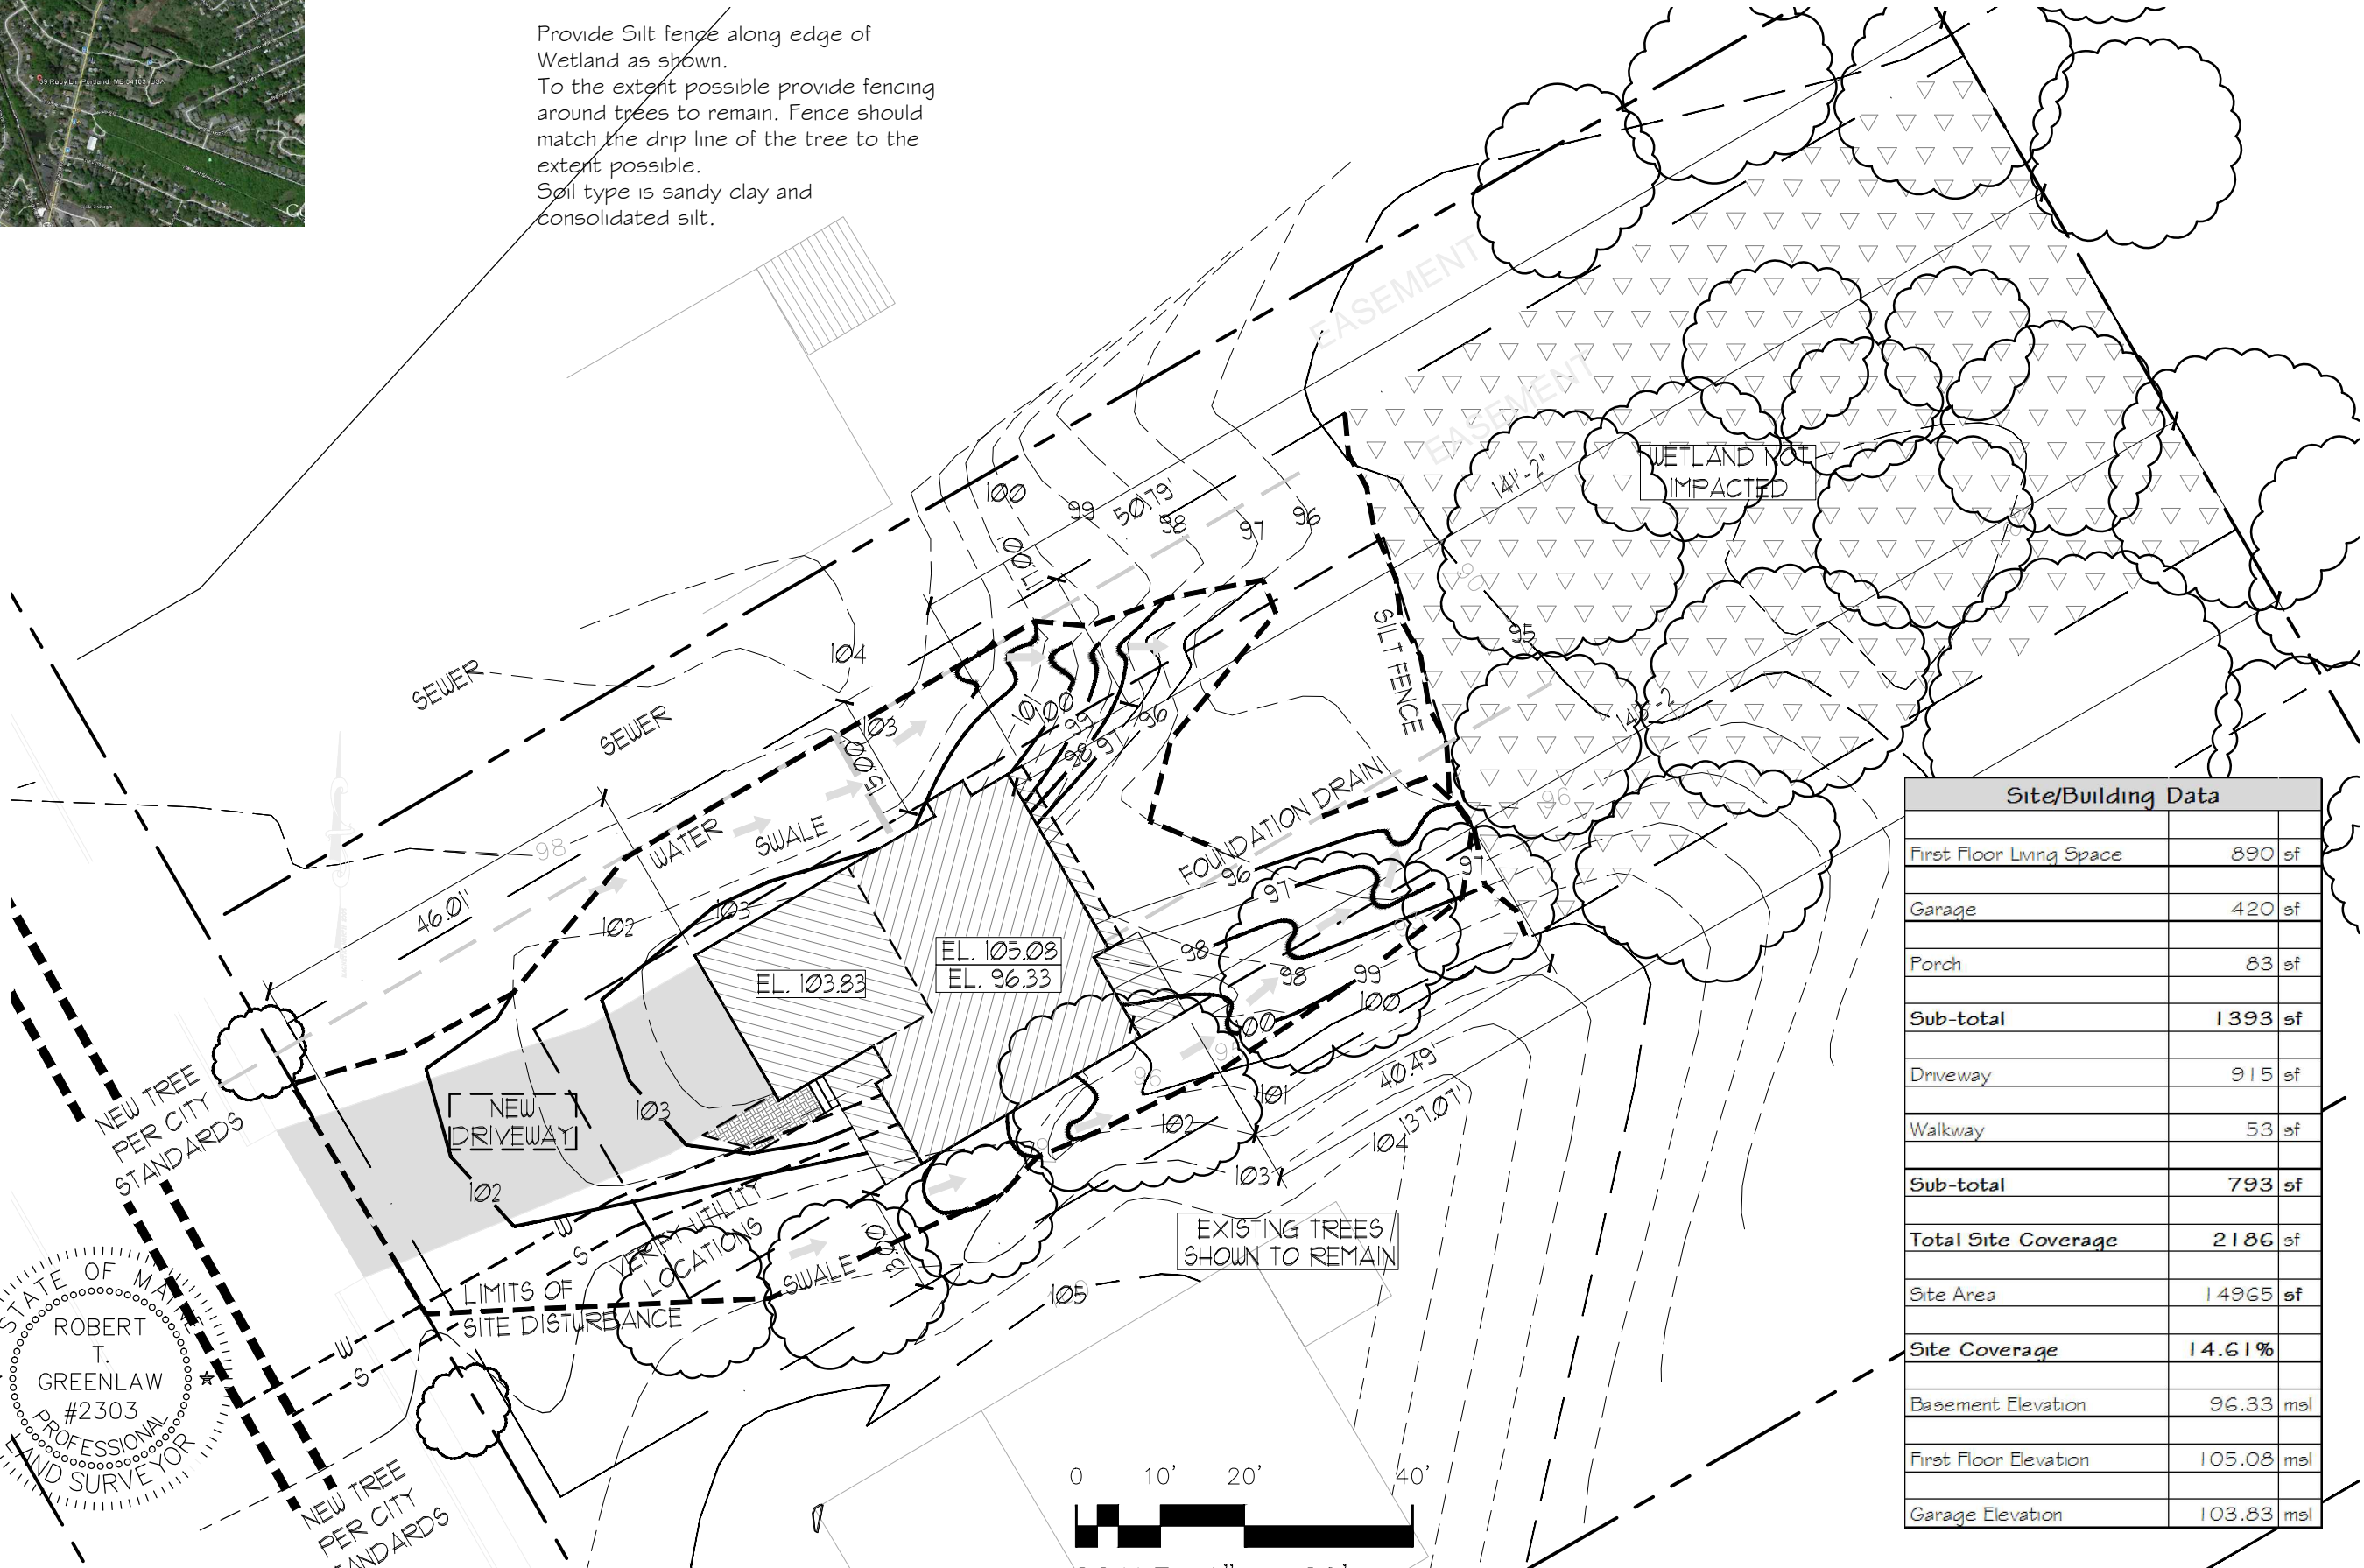

Site/Building Data	
First Floor Living Space	890 sf
Garage	420 sf
Porch	83 sf
Sub-total	1393 sf
Driveway	915 sf
Walkway	53 sf
Sub-total	793 sf
Total Site Coverage	2186 sf
Site Area	14965 sf
Site Coverage	14.61%
Basement Elevation	96.33 msl
First Floor Elevation	105.08 msl
Garage Elevation	103.83 msl

REVISED 08-8-13: ADDED COORDINATES AND NOTE 6

DRAWN BY: RTG
 CHECKED BY: KGG
 SCALE: 1"=20'
 DATE: 07/30/2013
 JOB NUMBER: 2013026
 SHEET: 1 OF 3

PREPARED BY:
ROBERT T. GREENLAW, PLS
 PROFESSIONAL LAND SURVEYING
 134 PORTLAND AVE
 OLD ORCHARD BEACH, MAINE 04064
 207-749-9471
 Bobgreenlaw@myfairpoint.net

FOR:
ADG BUILDERS, LLC
 AT 39 RUBY LANE PORTLAND, MAINE
 EXISTING CONDITIONS PLAN

GRAPHIC SCALE