


1. Floor joists shall be fastened to bands with 16d galvanized nails
2. Deck will be free standing (unattached to house)

3

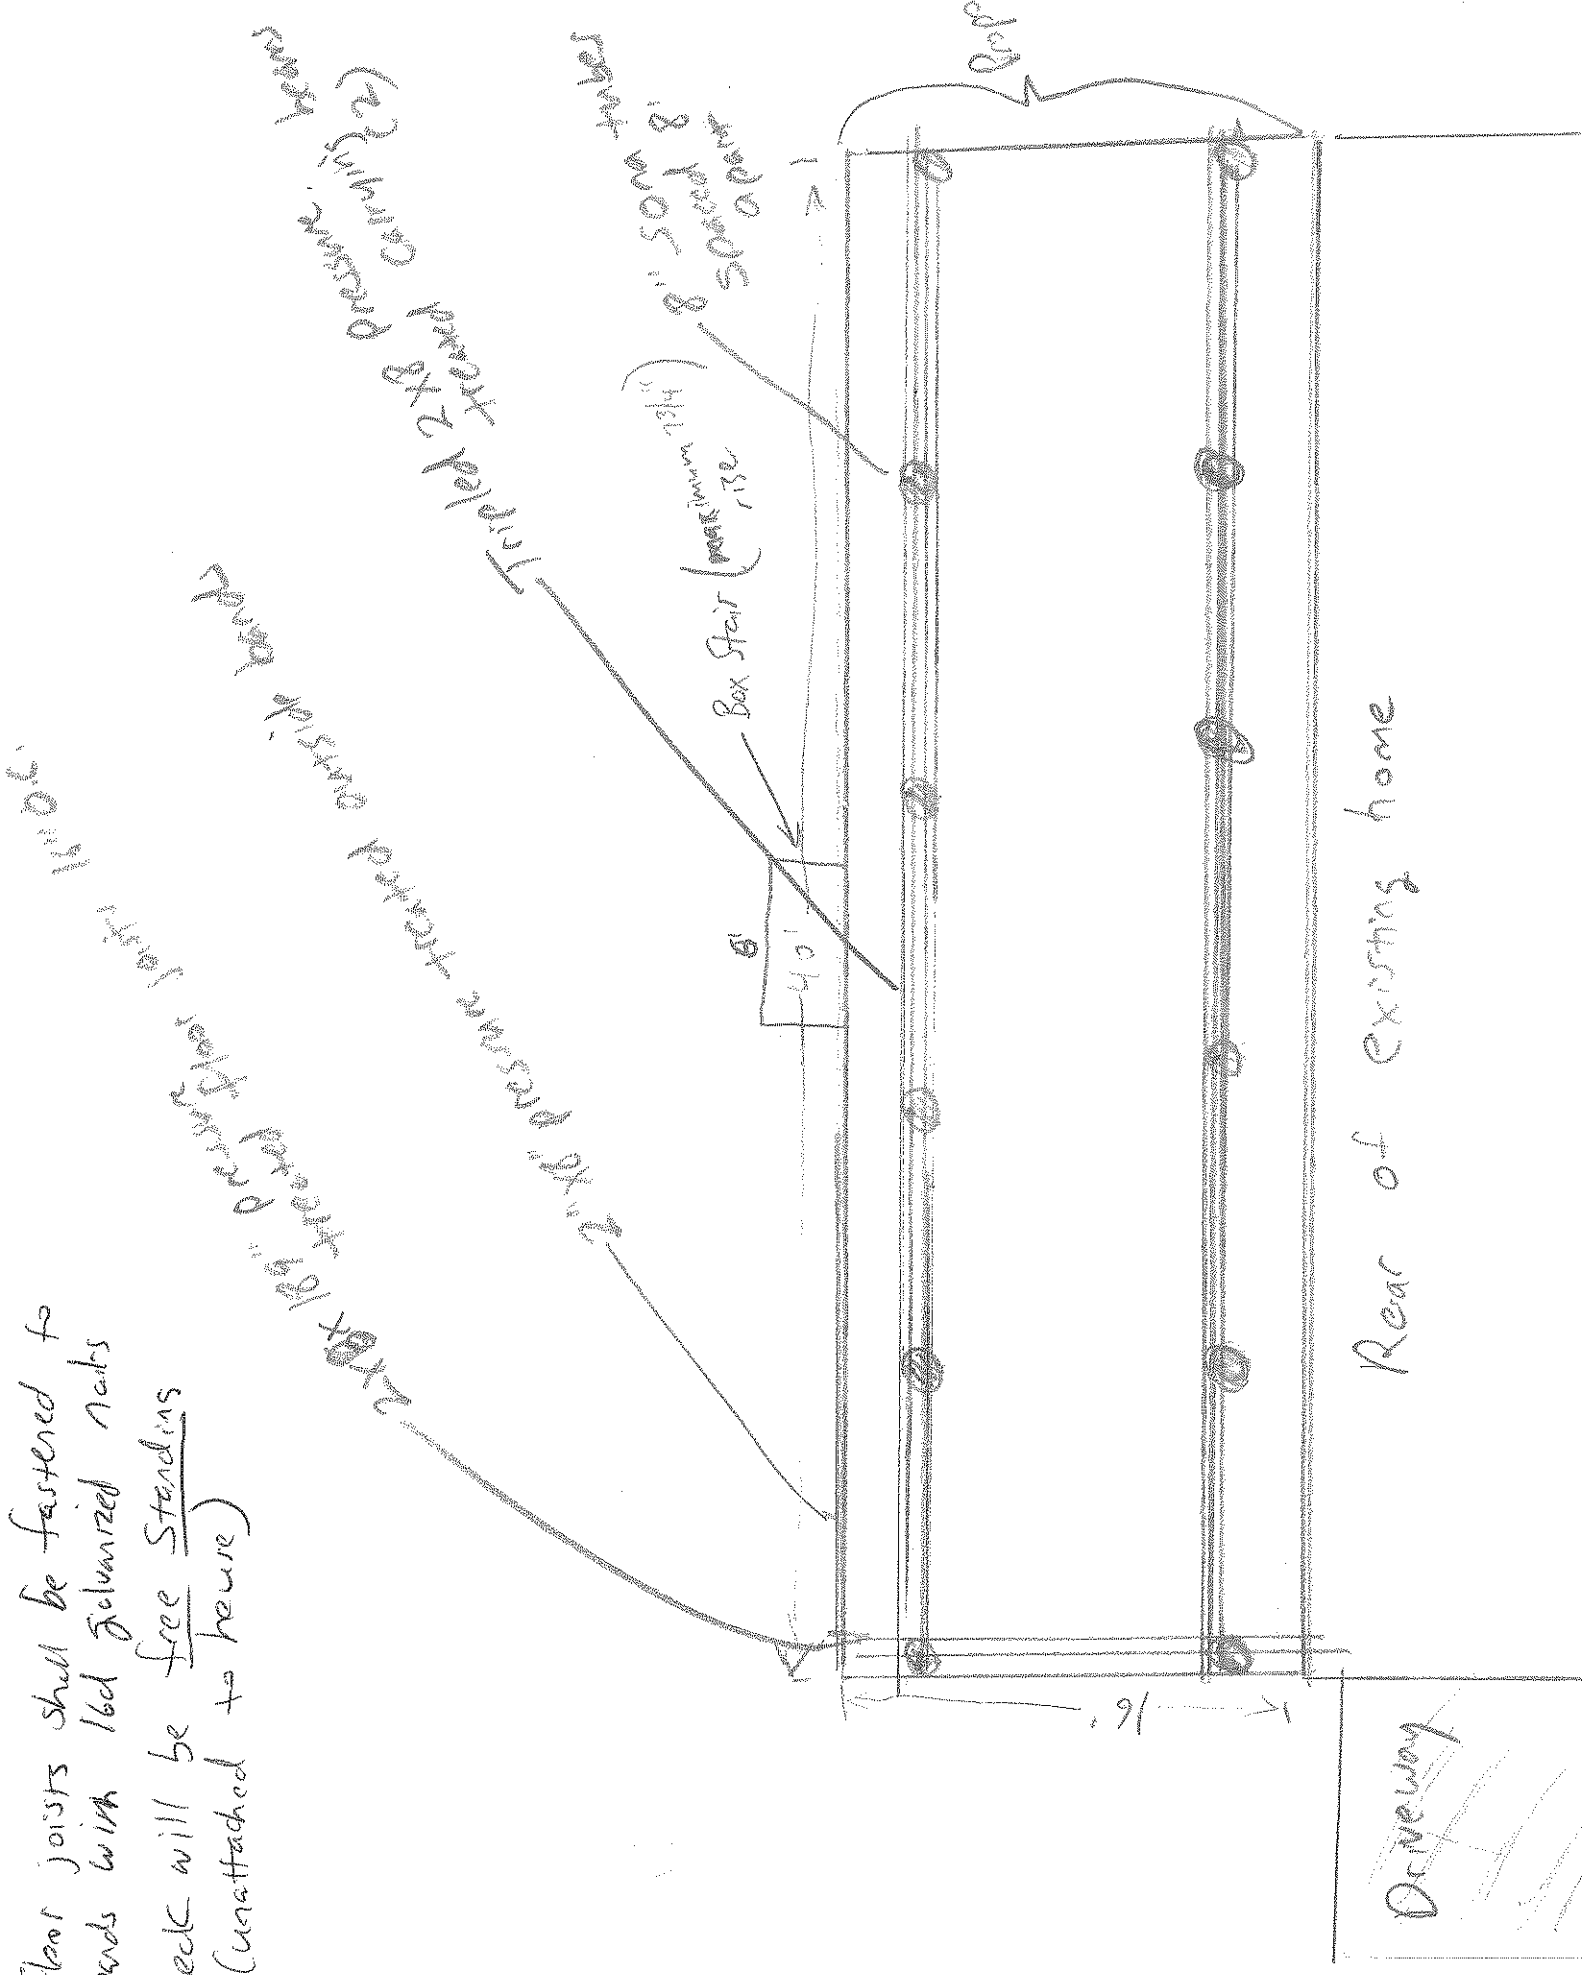

Rear of existing home

Driveway