




FRONT ELEVATION

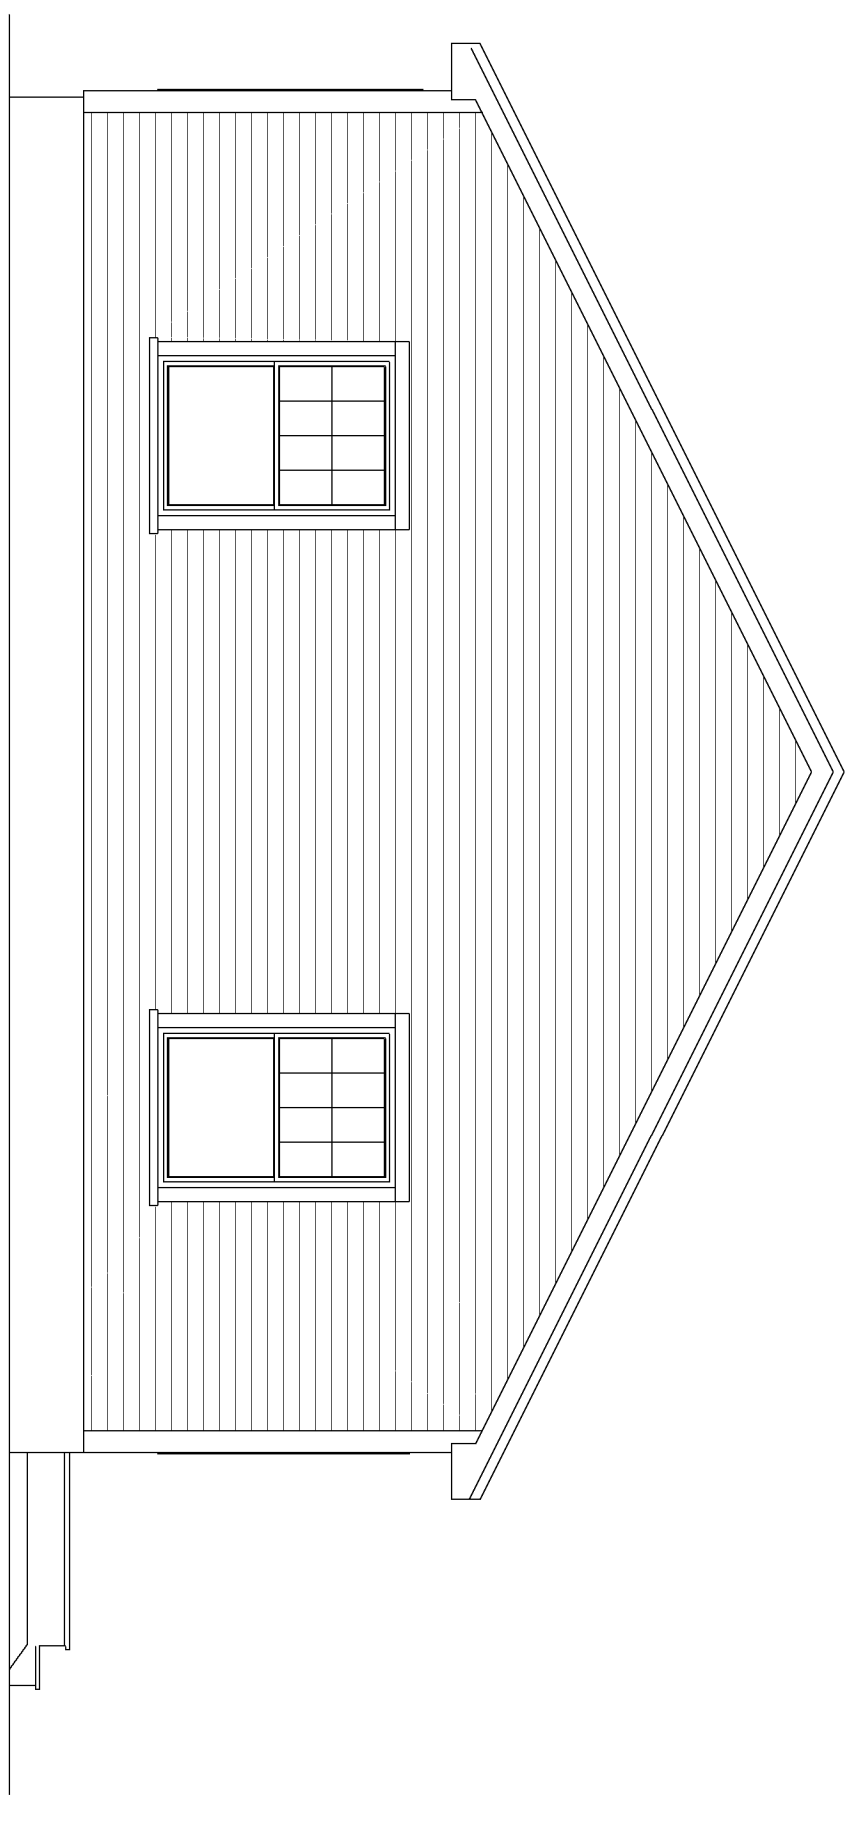


LEFT ELEVATION

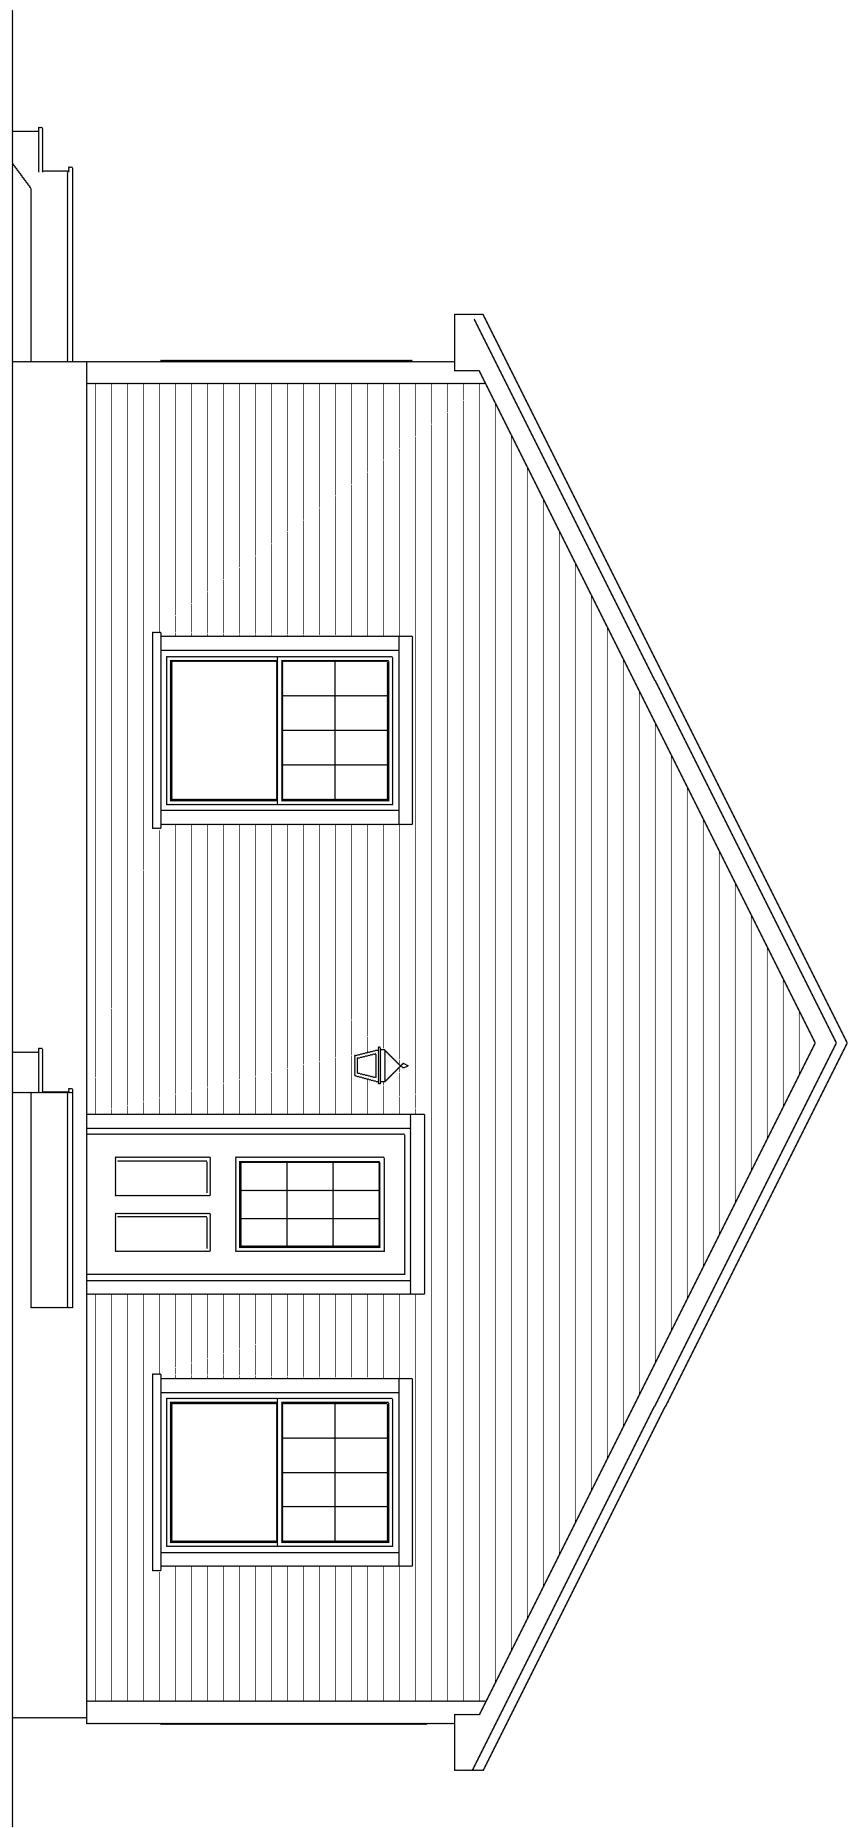

RIGHT ELEVATION

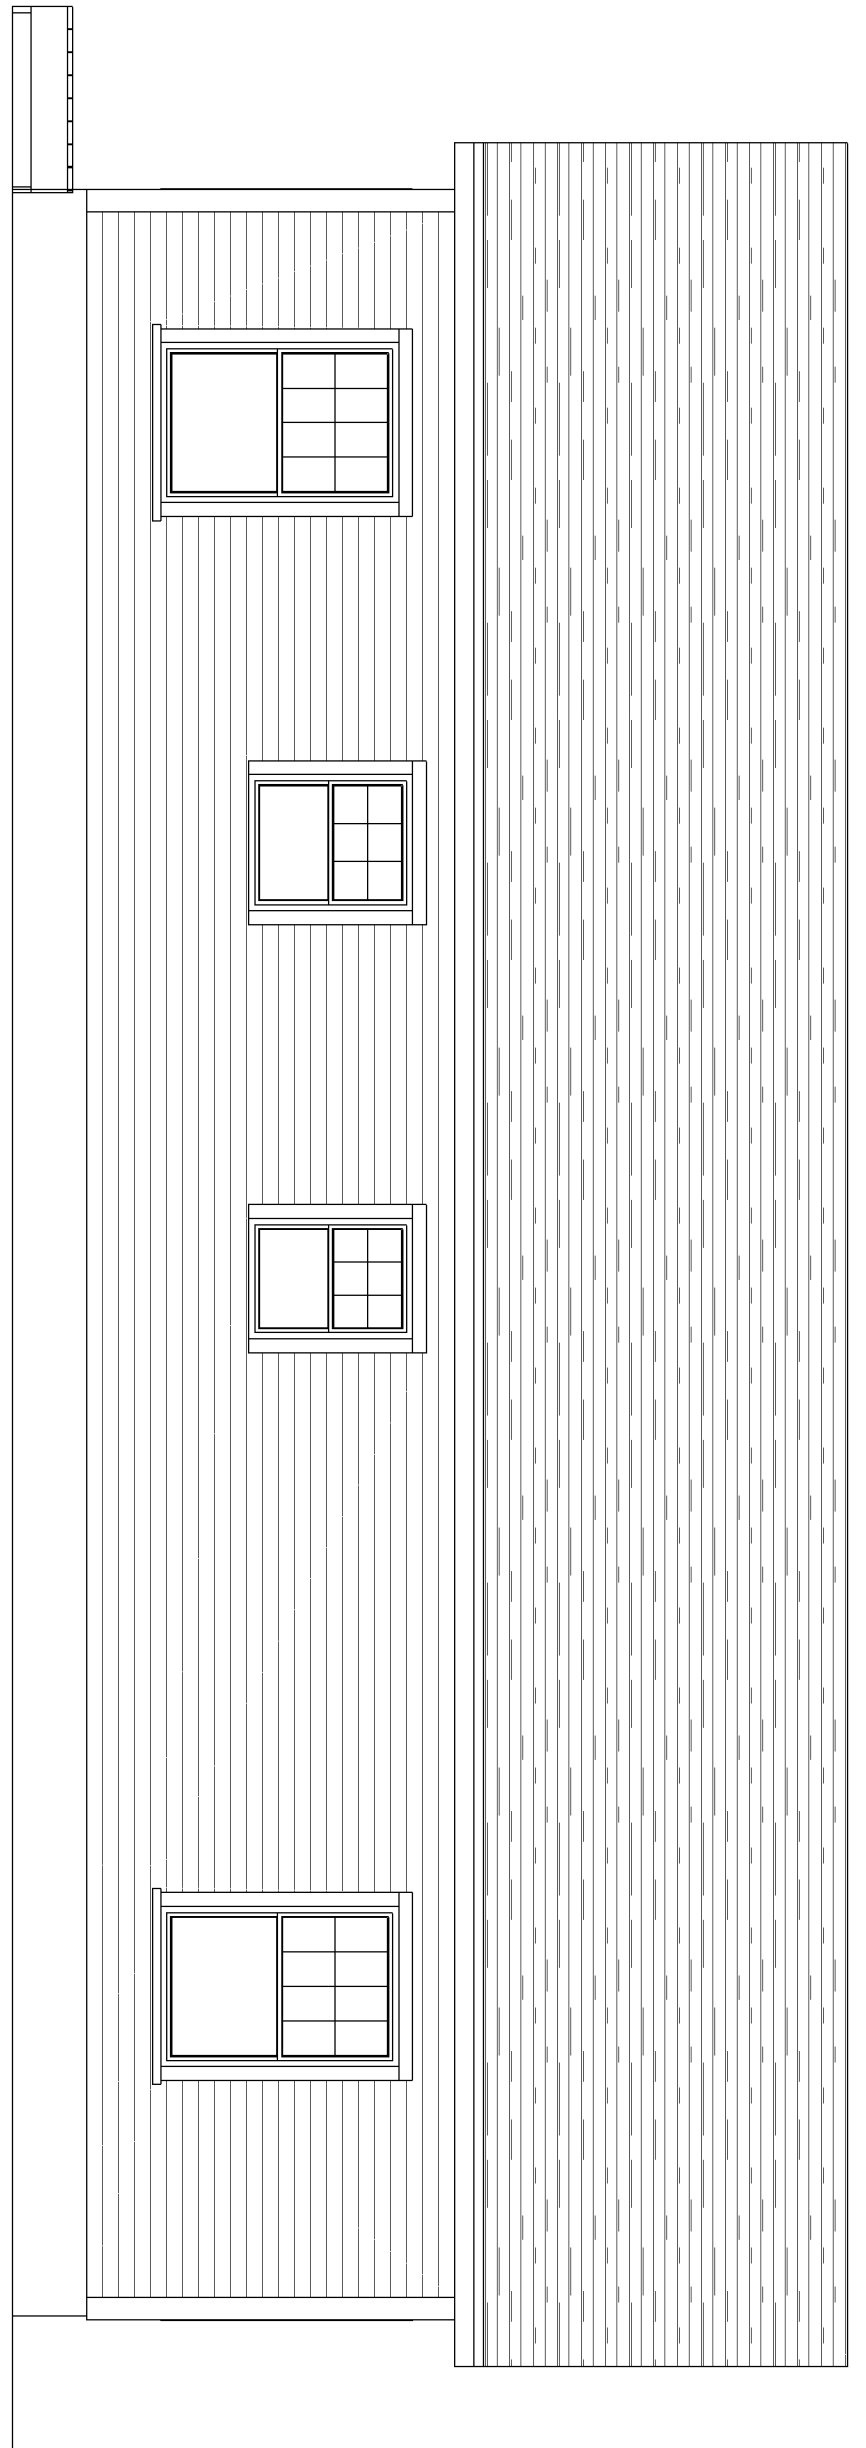

REAR ELEVATION

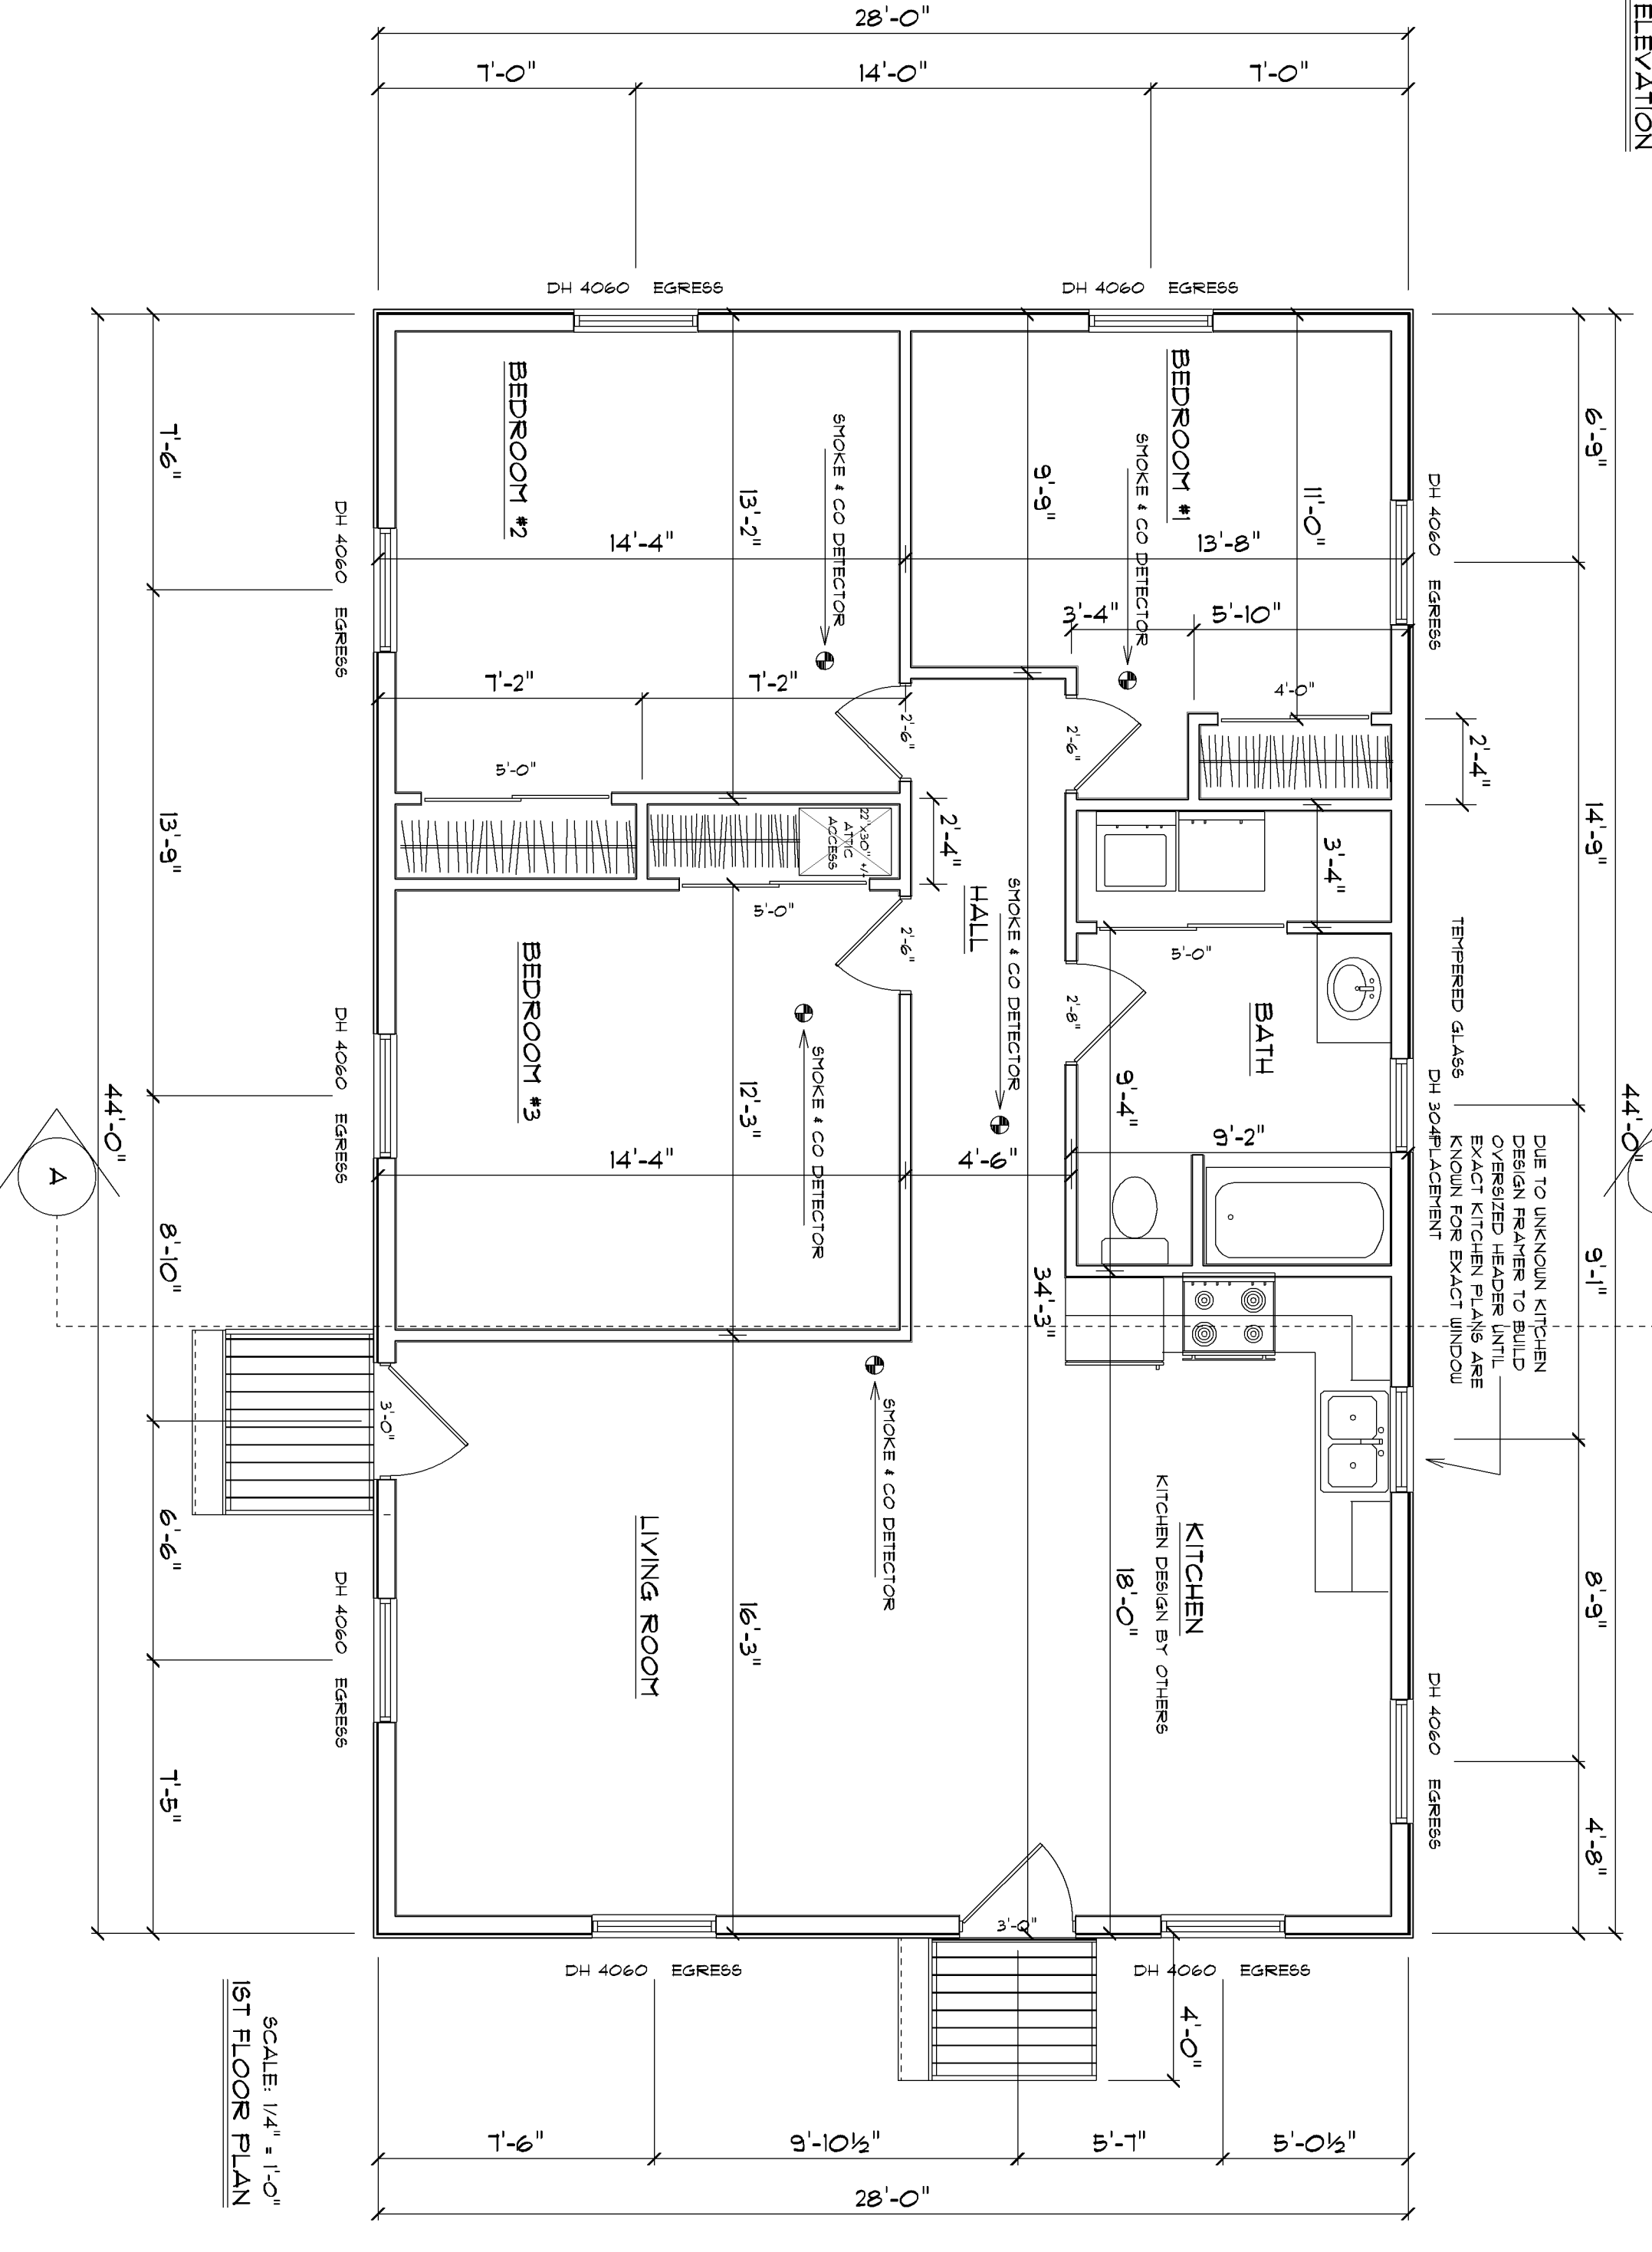

PROJECT NAME:

**PLYMOUTH STREET SPEC**

CONTRACTOR:

THESE PLANS ARE TO BE CONSIDERED ONLY AS GENERAL GUIDELINES FOR THE CONSTRUCTION OF THIS PROJECT. PALANZA RES. DESIGN INC. OR PETER PALANZA DO NOT GUARANTEE THAT THESE PLANS ARE COMPLETELY CONSISTENT, ACCURATE, OR IN COMPLIANCE WITH THE APPLICABLE BUILDING CODES. IT IS THE OWNER'S AND/OR THE BUILDER'S RESPONSIBILITY TO CONSTRUCT THIS PROJECT IN CONFORMANCE WITH ALL APPLICABLE CODES AND IN A MANNER DEEMED GOOD PRACTICE FOR ALL THE TRADES THAT MAY BE INVOLVED.

ALL STRUCTURAL NOTATIONS ARE SUGGESTIONS ONLY. THE OWNER AND/OR BUILDER SHOULD TAKE ALL APPROPRIATE STEPS TO ASSURE THAT THE CONSTRUCTION OF THIS PROJECT CONFORMS TO OR EXCEEDS LOCAL AND STATE BUILDING CODES.

USE OF THIS PLAN SHALL BE AT THE USER'S SOLE RISK AND WITHOUT LIABILITY TO PALANZA RES. DESIGN INC. CONTRACTORS SPECIFICATIONS TO OVERRULE NOTES AND DETAILS ON THE PLANS

