



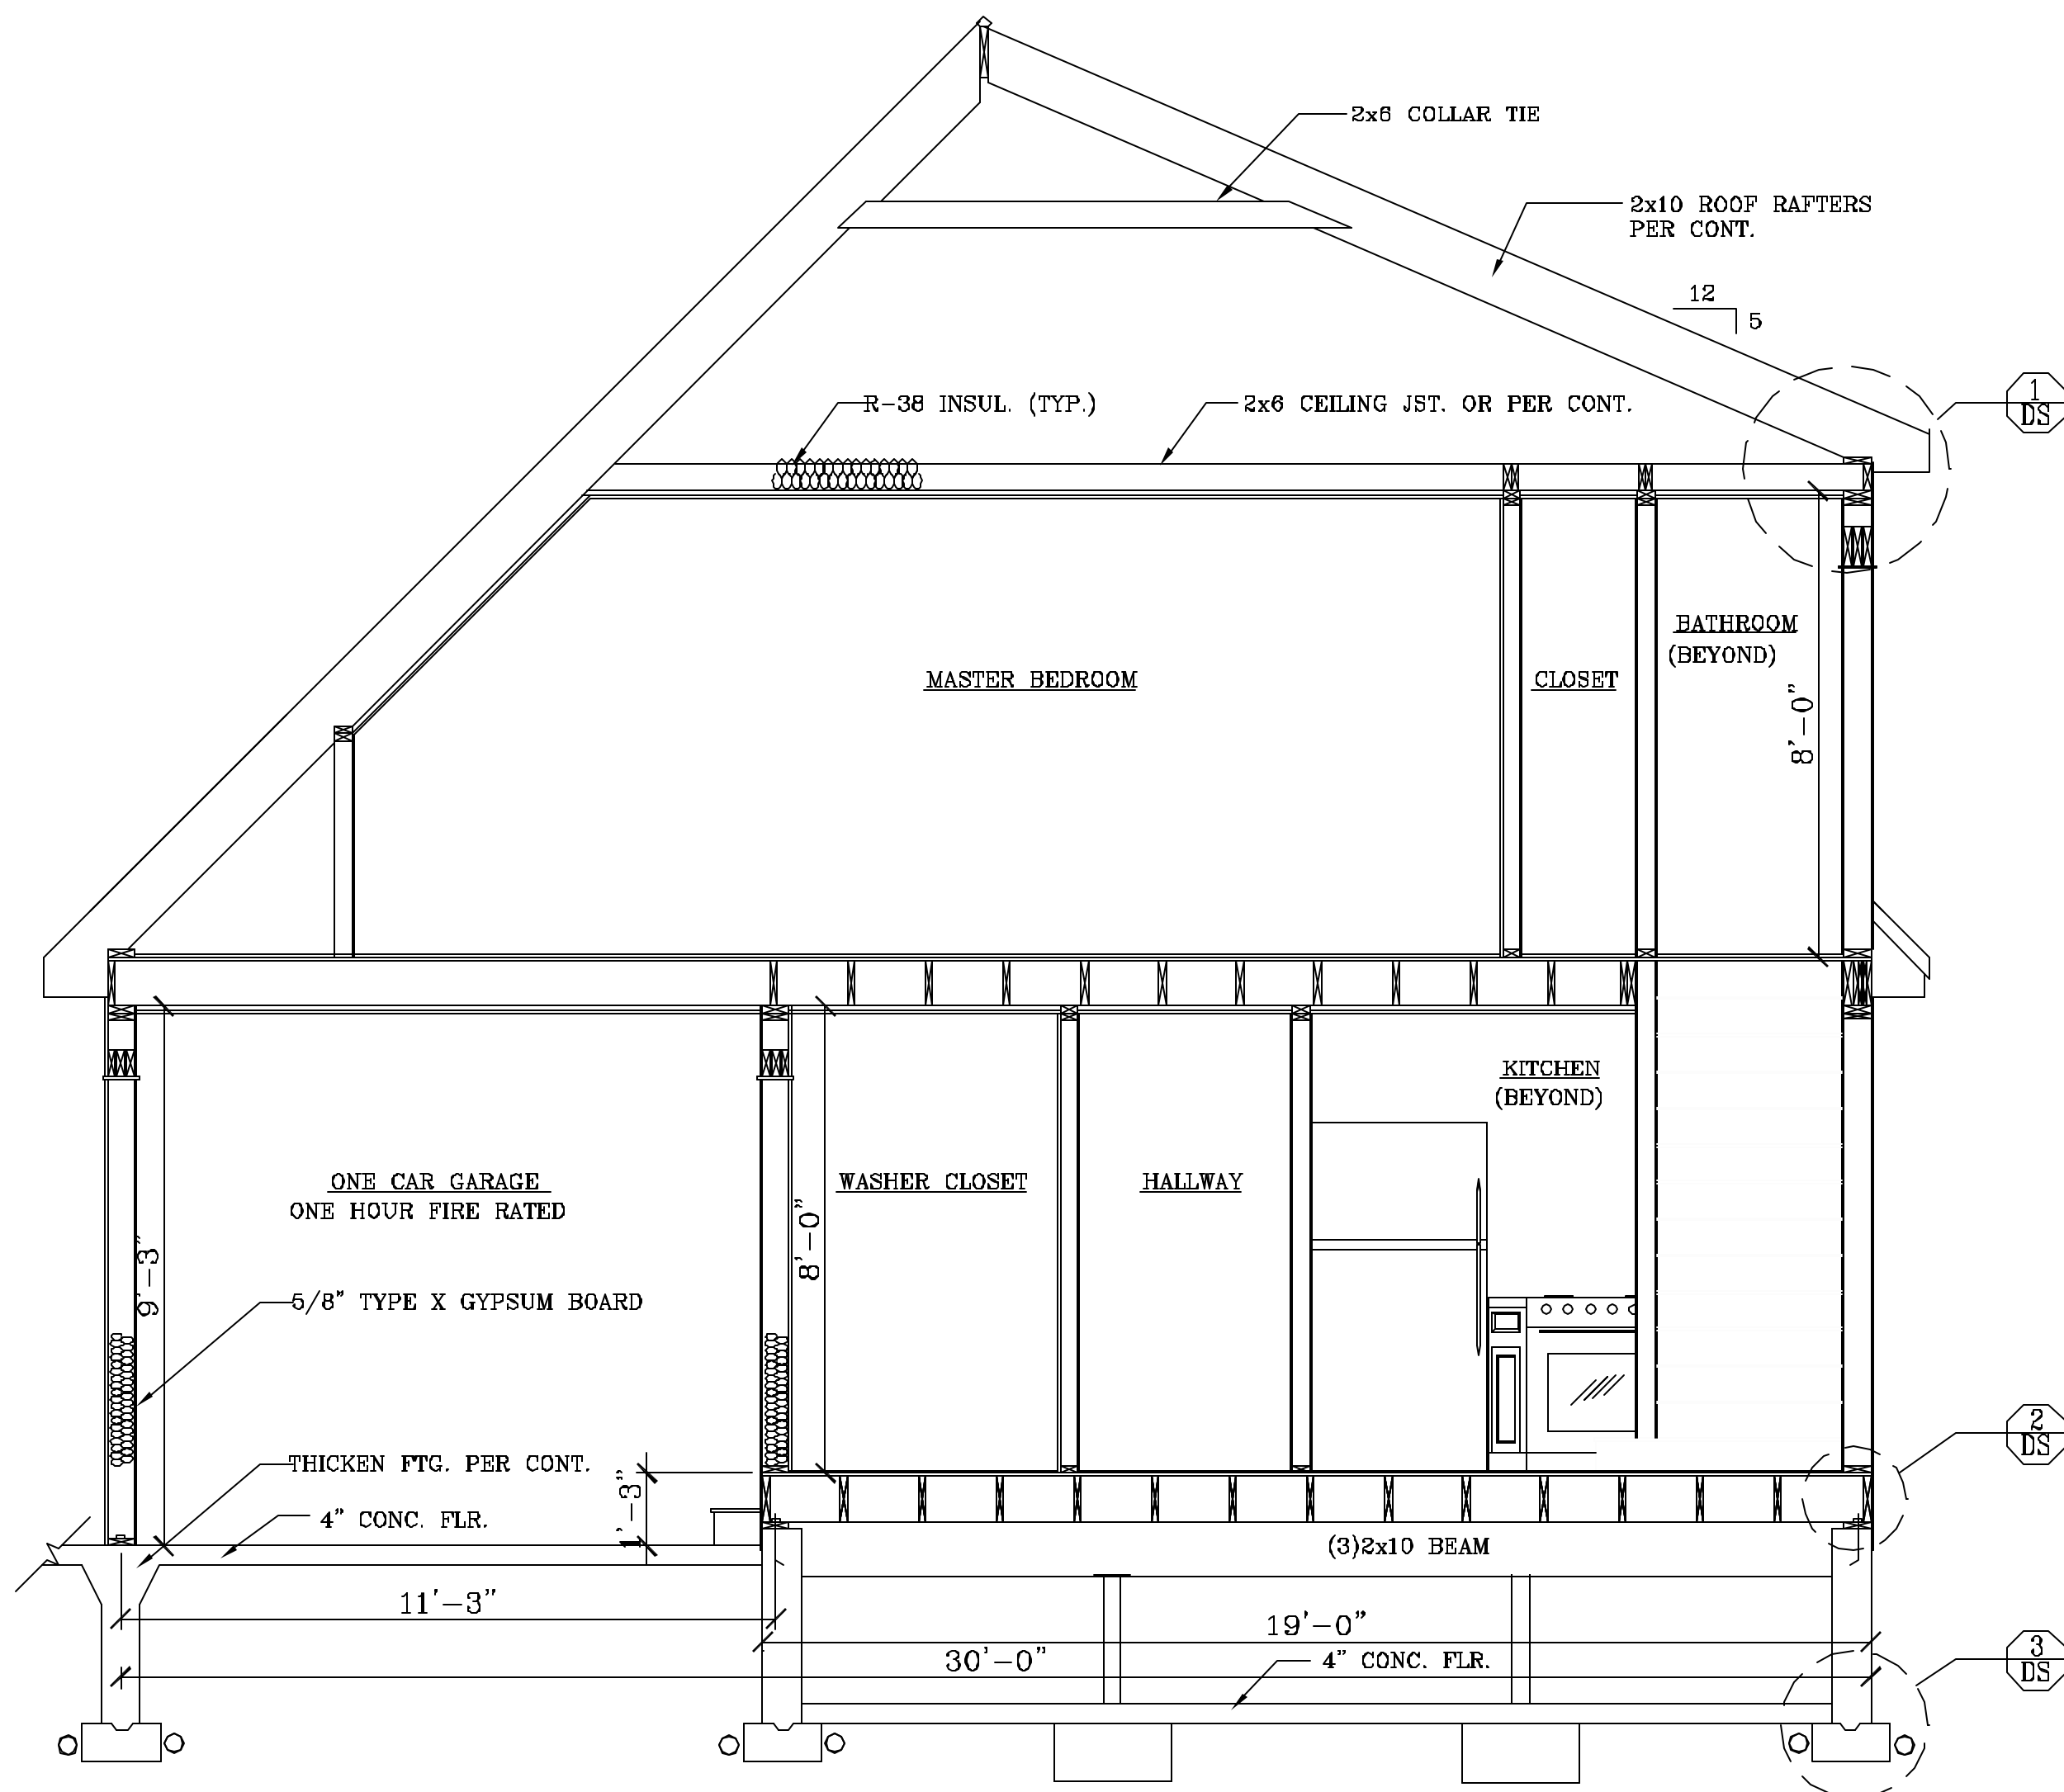


SECTION UNIT A
SCALE: 3/8"=1'-0"

NOTE:
FOR CONSTRUCTION DETAILS &
MATERIAL SPECIFICATIONS, SEE
SHEET "DS" THIS SET

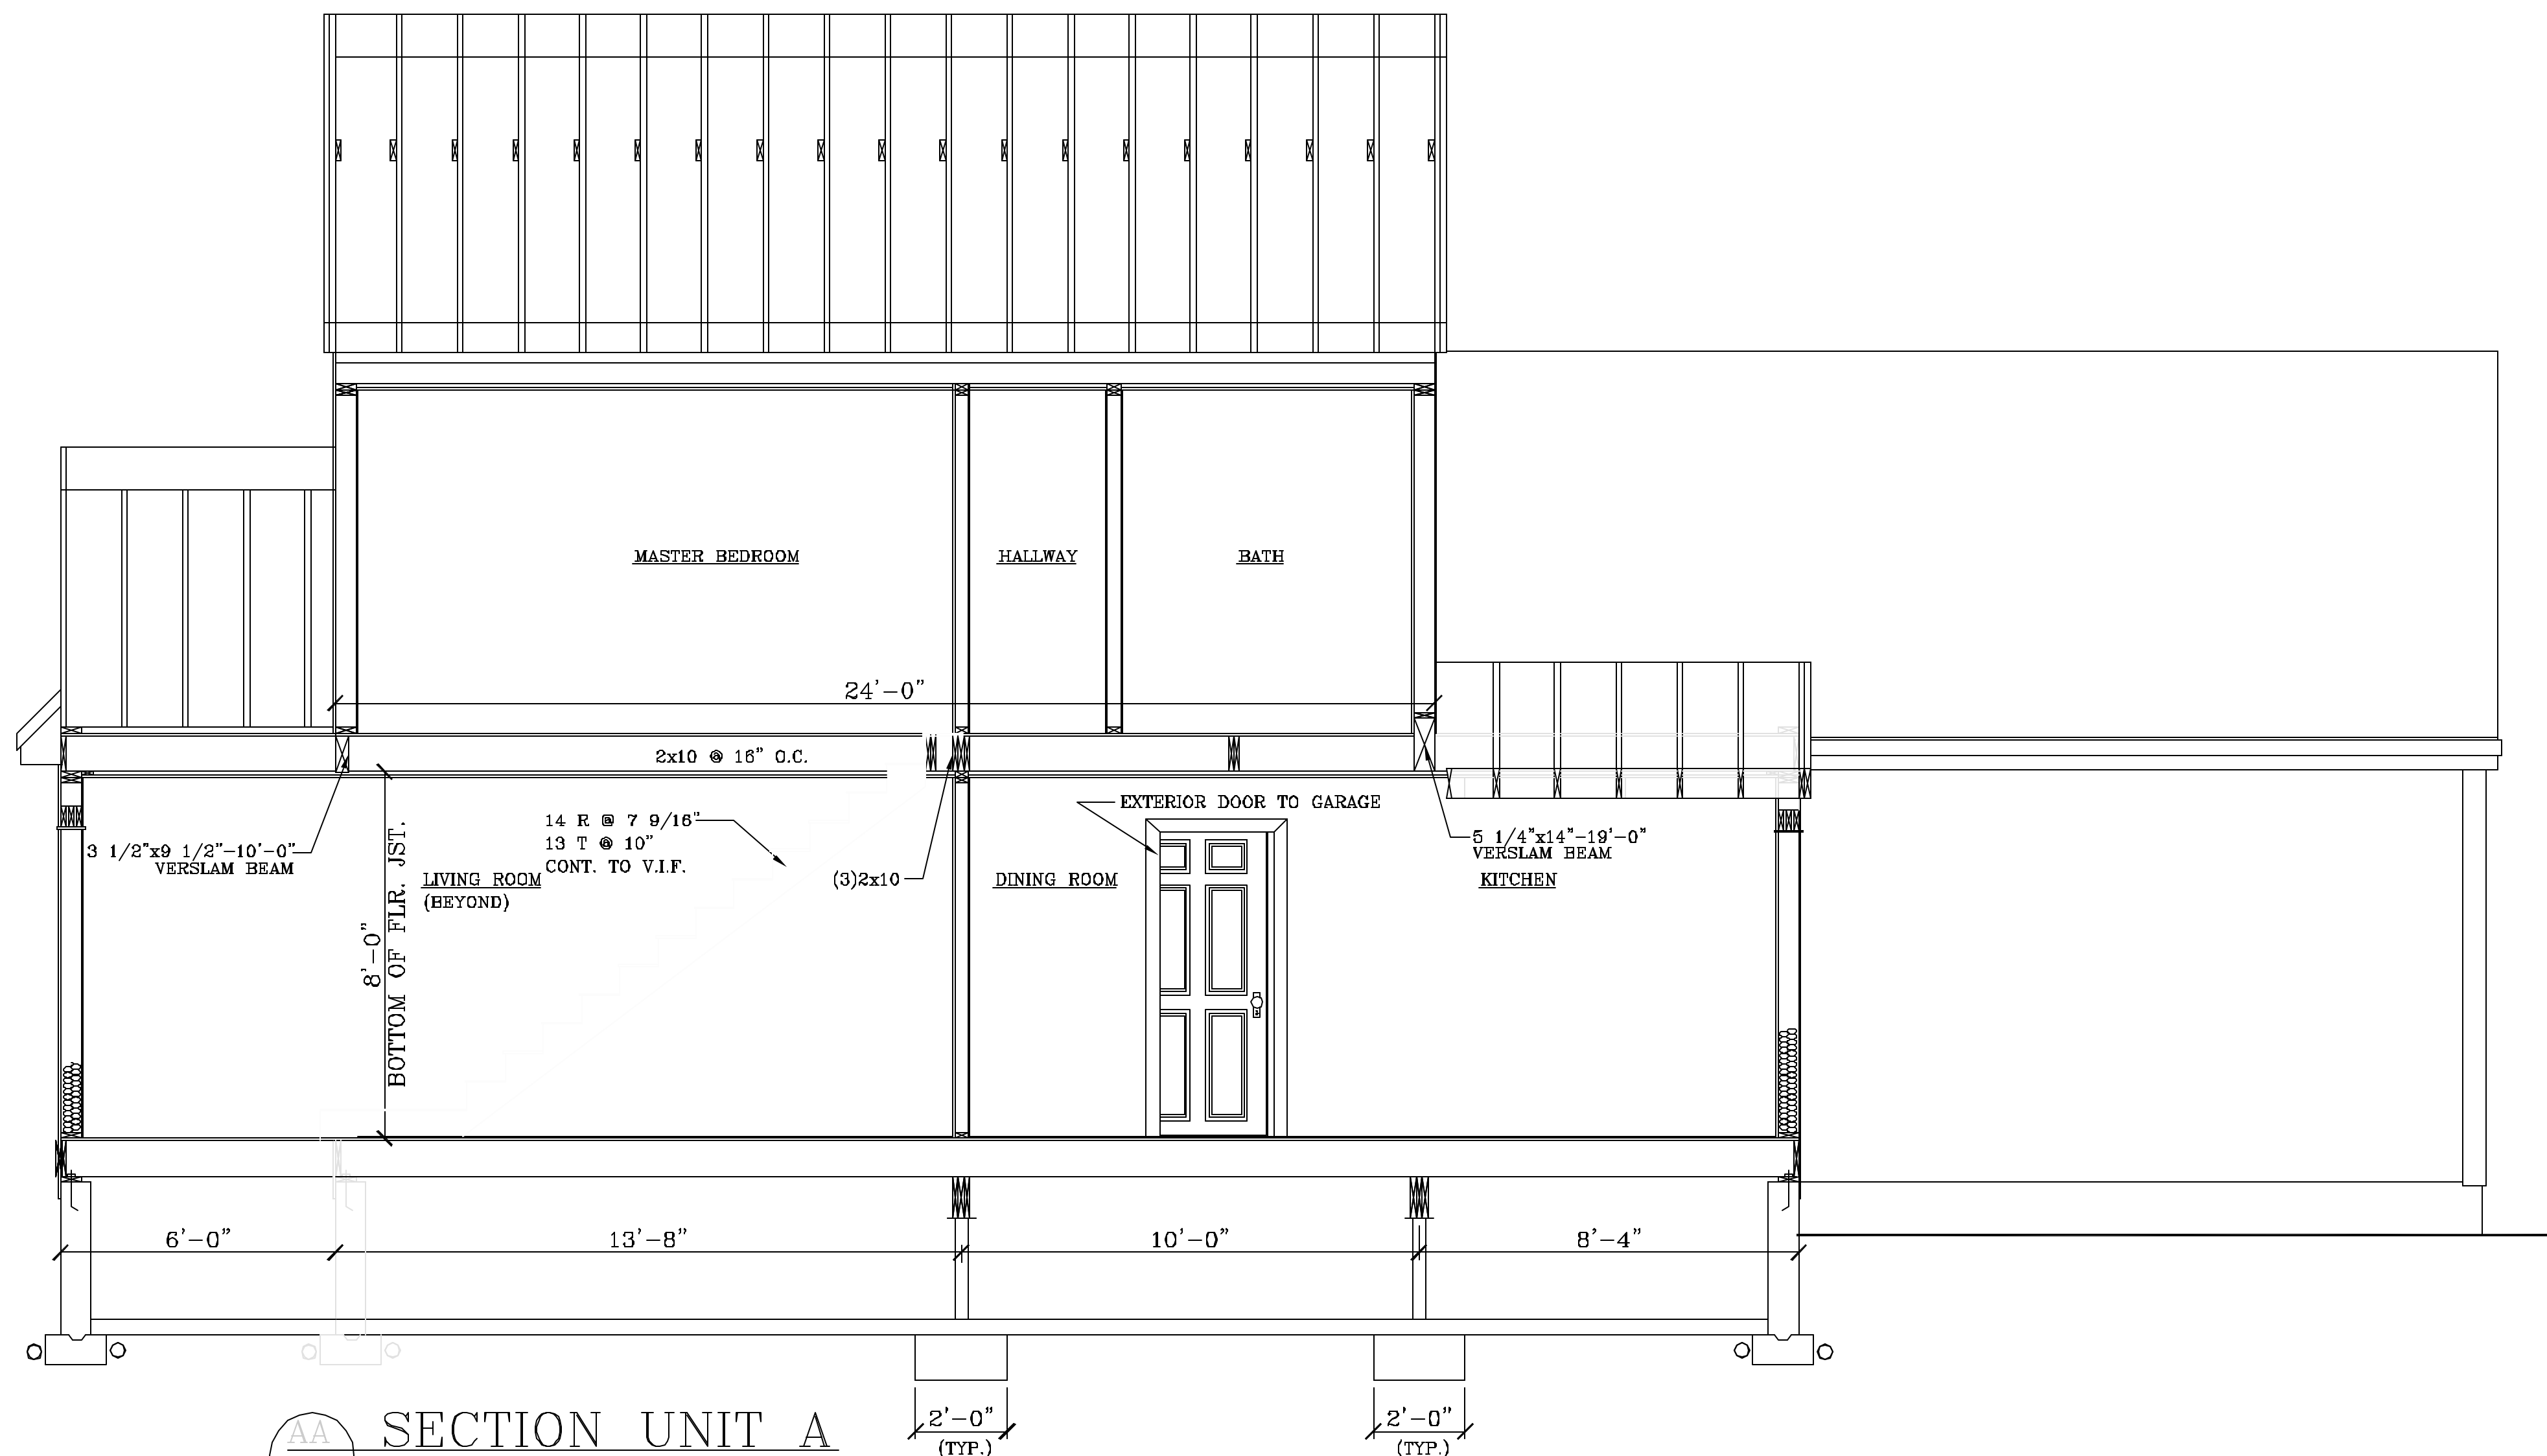

SECTION UNIT A
SCALE: 3/8"=1'-0"

NOTE:
FOR CONSTRUCTION DETAILS &
MATERIAL SPECIFICATIONS, SEE
SHEET "DS" THIS SET

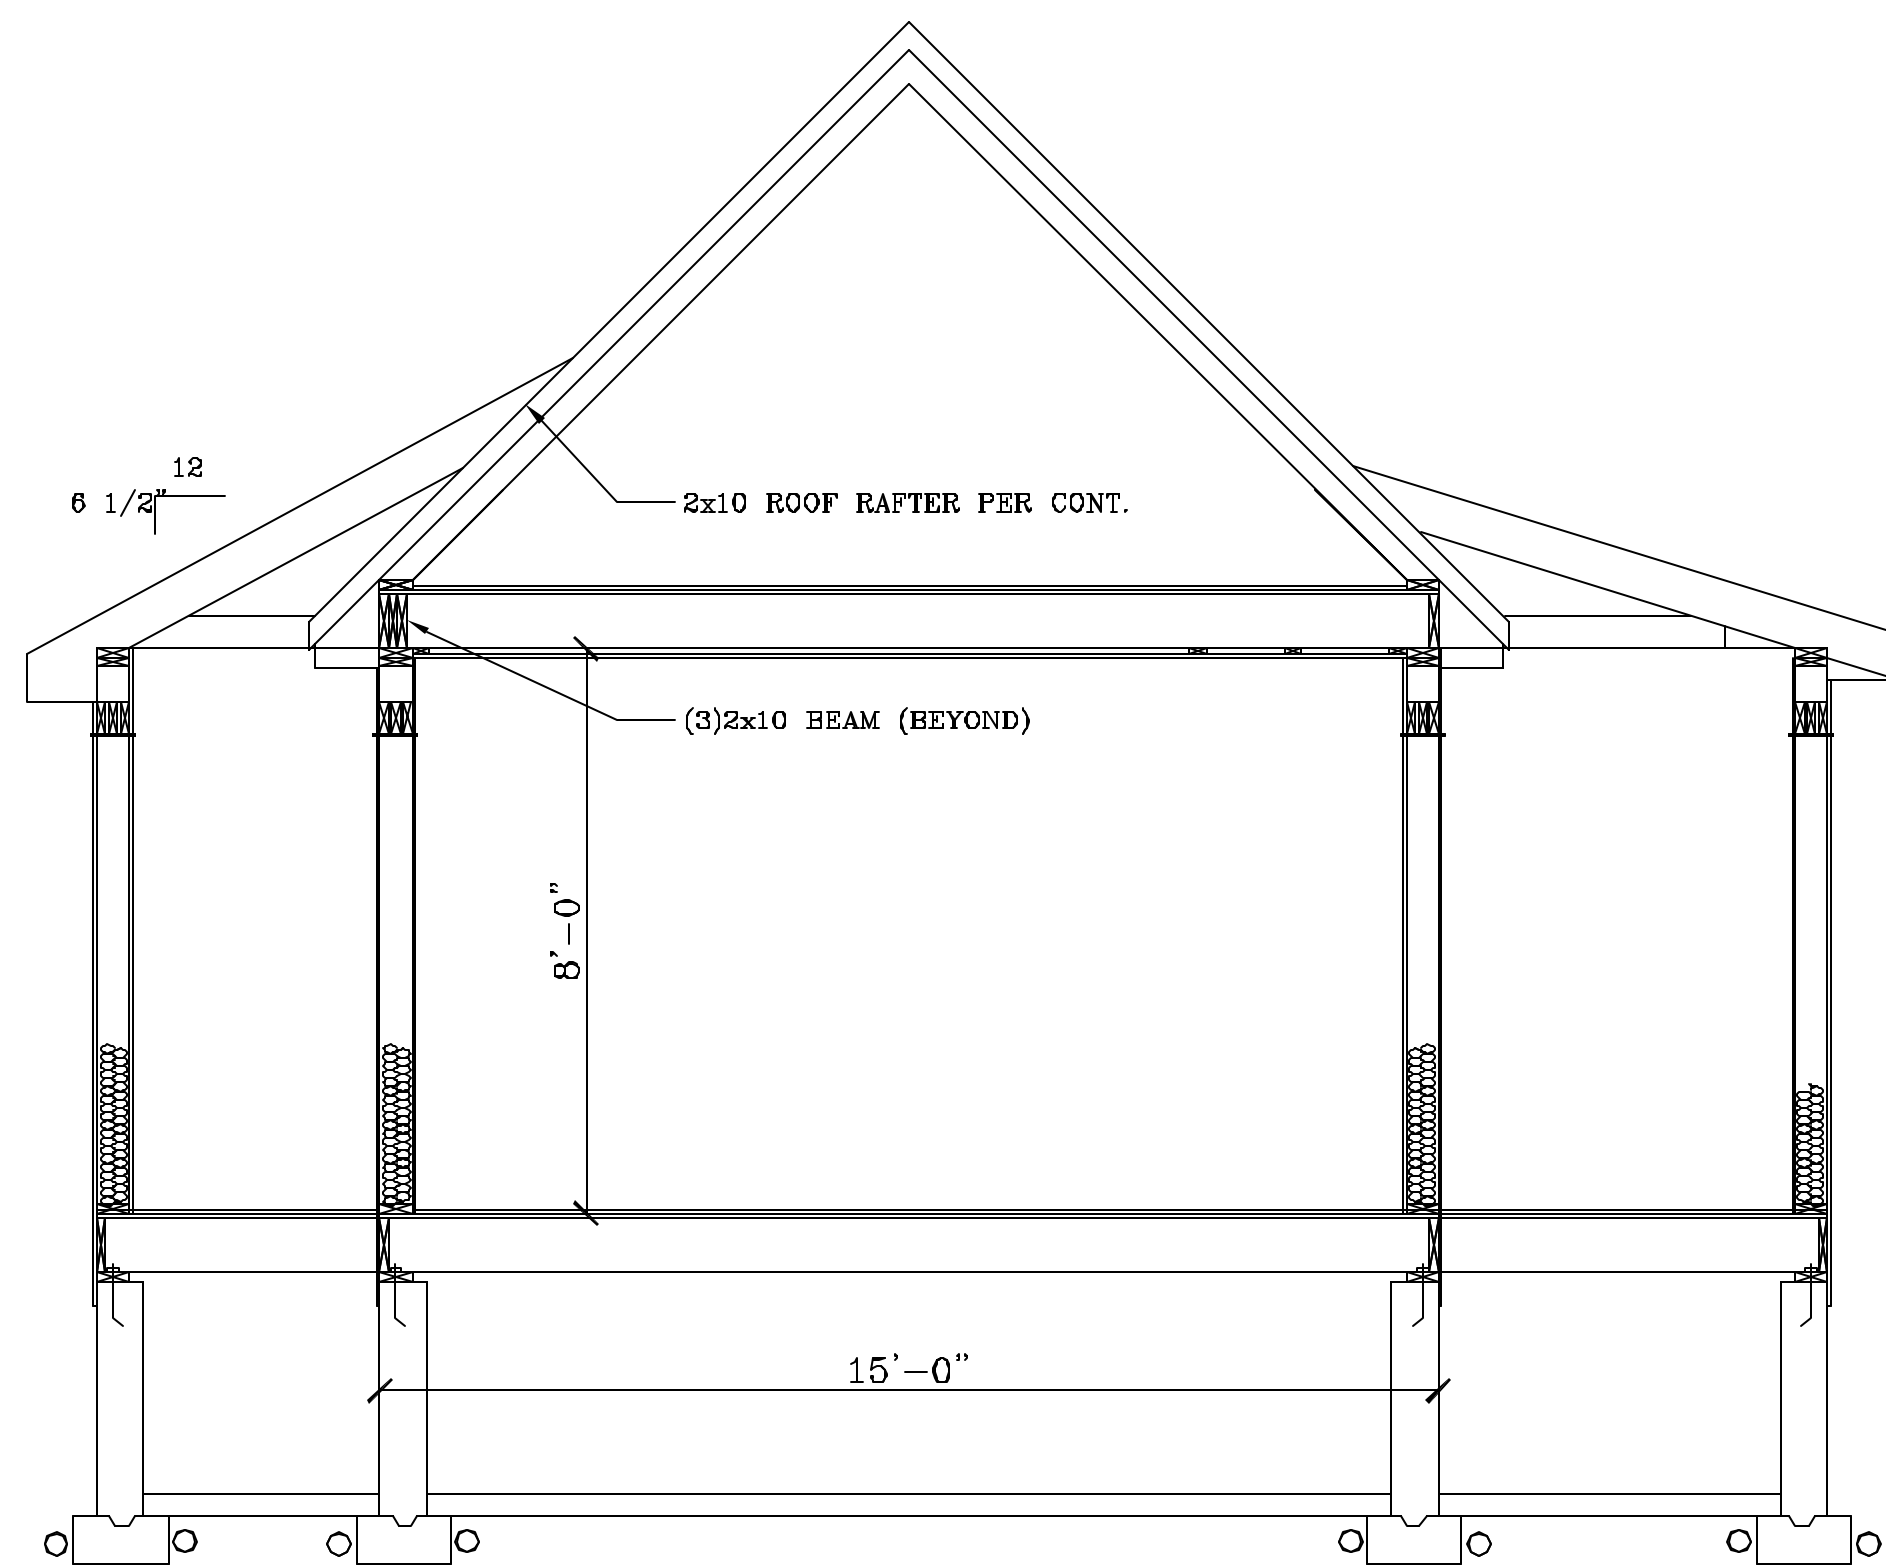

MASTER BEDROOM IN BACK

NOTE:
THIS DRAWING IS PROVIDED FOR INFORMATIONAL PURPOSES ONLY.
IF USED FOR CONSTRUCTION, THE CONTRACTOR ASSUMES ALL RESPONSIBILITY
FOR LOCAL CODE COMPLIANCE.
ALL DRAWINGS, PLANS, SKETCHES, ETC. ARE PROVIDED TO OUR
CLIENTS BASED UPON INFORMATION PROVIDED BY THE CLIENT
AND DRAWN IN ACCORDANCE WITH COMMON BUILDING PRACTICES
AND LOCAL CODES. NONE OF THE EMPLOYEES OF FMC CADD DRAFTING
SERVICES, INC. ARE REGISTERED ARCHITECTS, ENGINEERS OR LAND
SURVEYORS. ALL DIMENSIONS AND SPECIFICATIONS SHOULD BE VERIFIED
BY CLIENT AND/OR CONTRACTOR BEFORE ACTUAL CONSTRUCTION.
DESIGN FMC CADD DRAFTING SERVICES, INC. WILL BE HELD HARMLESS
FMC CADD DRAFTING SERVICES, INC. ASSUMES NO LIABILITY FOR CHANGES
AND/OR REVISIONS MADE TO PLANS BY CLIENT AND/OR CONTRACTOR.

PROPERTY OF

FMC CADD Engineering & Design Center
75 Bishop St.
Portland, Maine 04103
207-574-8311 Fax 207-574-8315
E-Mail: info@fmcadd.com

BUILDING CROSS SECTION "A"
SMALL CONDOMINIUM
WASHINGTON CROSSING

A.L.C. DEVELOPMENT
258 BLACK POINT ROAD
SCARBOROUGH, ME. 04074
PHONE: (207) 883-1992

REVISIONS
CODE: BOCA 1999
PORTLAND ME.

DATE: 1/22/02

SCALE: 3/8"=1'-0"

DRAWN: FMC/R

FILE: 99-0308A

SHEET: S1