


= Rock wool 5-1/2 in. fire resistant Insulation



= Existing post and beam construction

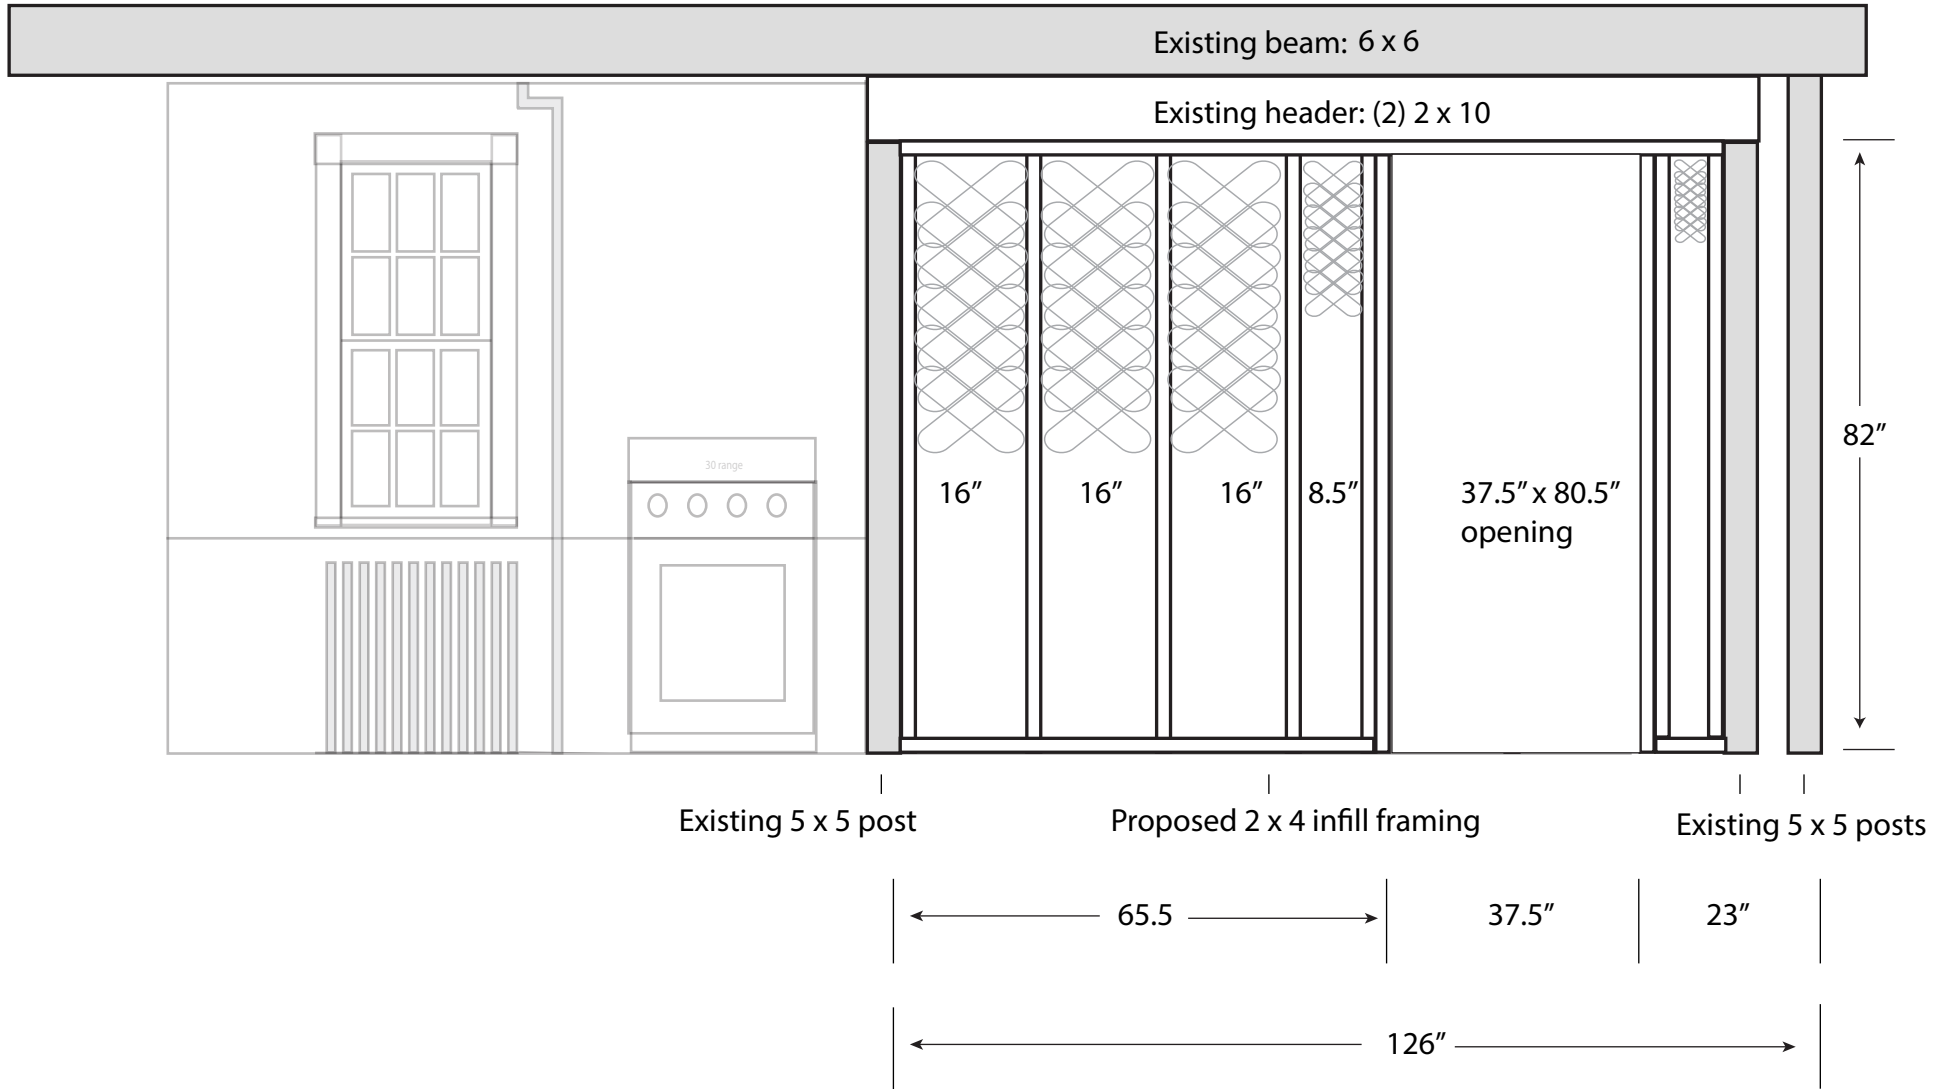

S1

246 ALLEN AVE. KITCHEN WALL DOORWAY FRAMING PLAN

Peter & Amanda King
246 Allen Ave
Portland, ME 04103