


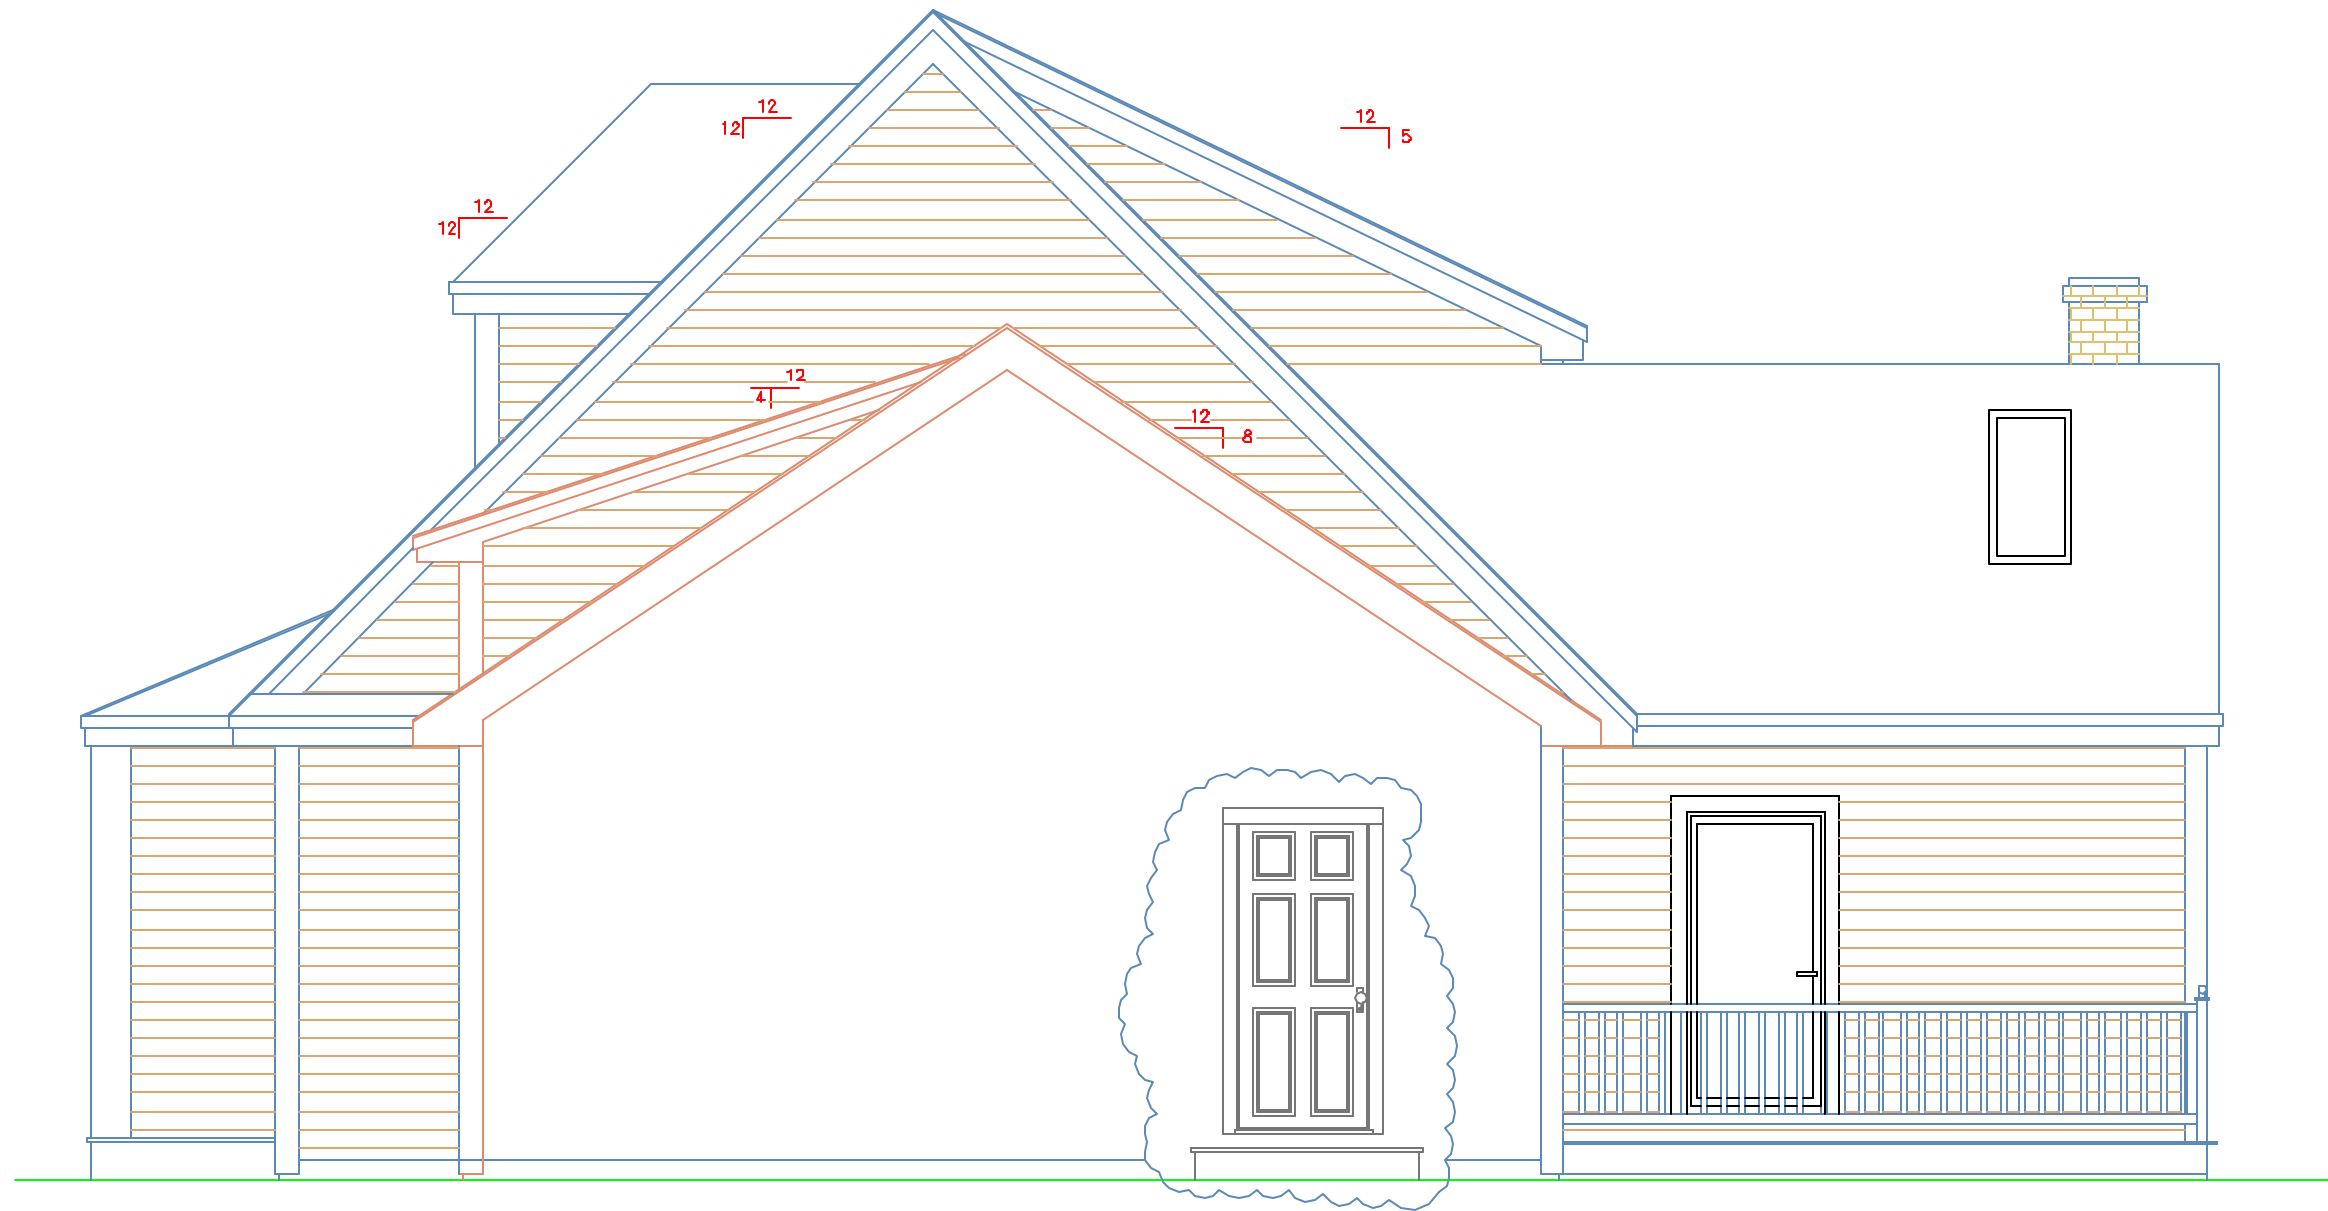

 **ELEVATION A.B**
SCALE: 1/4" = 1'-0"