


House

Roof

Driveway

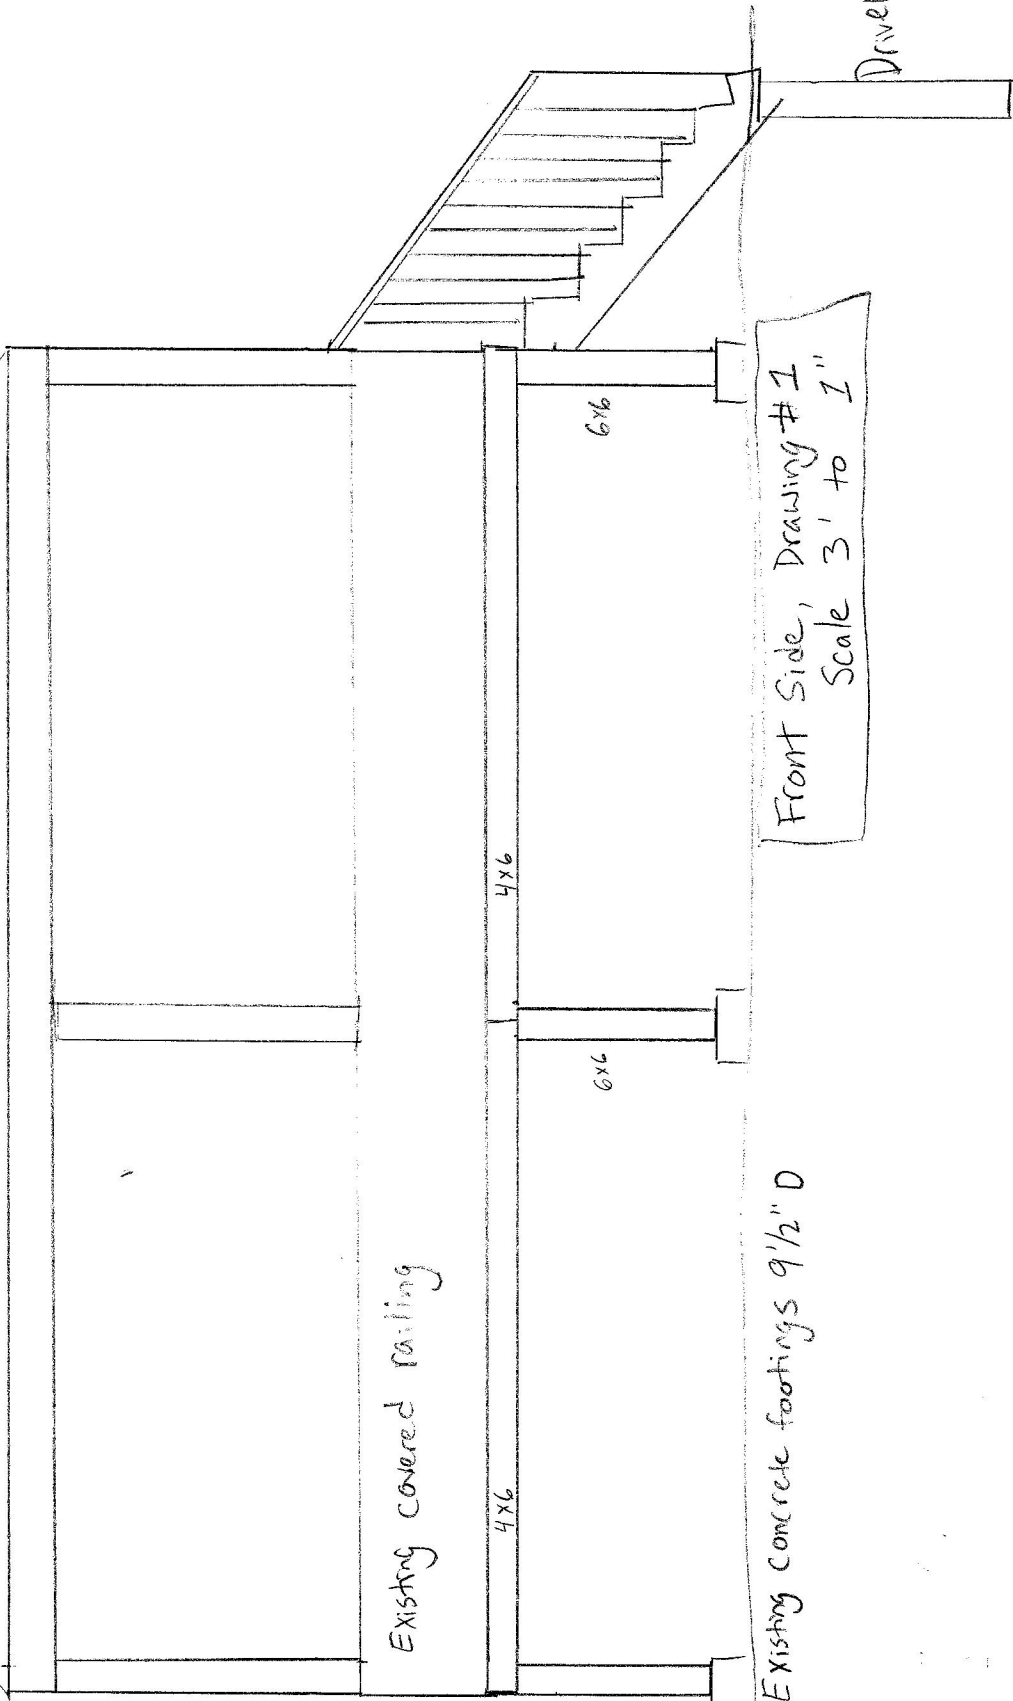

Existing covered railing

Front Side, Drawing # 1
Scale 3' to 1"

Existing concrete footings 9 1/2" D

Street