


NEW/EXISTING KEY

NOTES:

- EXISTING
- NEW CONSTRUCTION
- DEMO

1. SEE A0 FOR GENERAL NOTES.

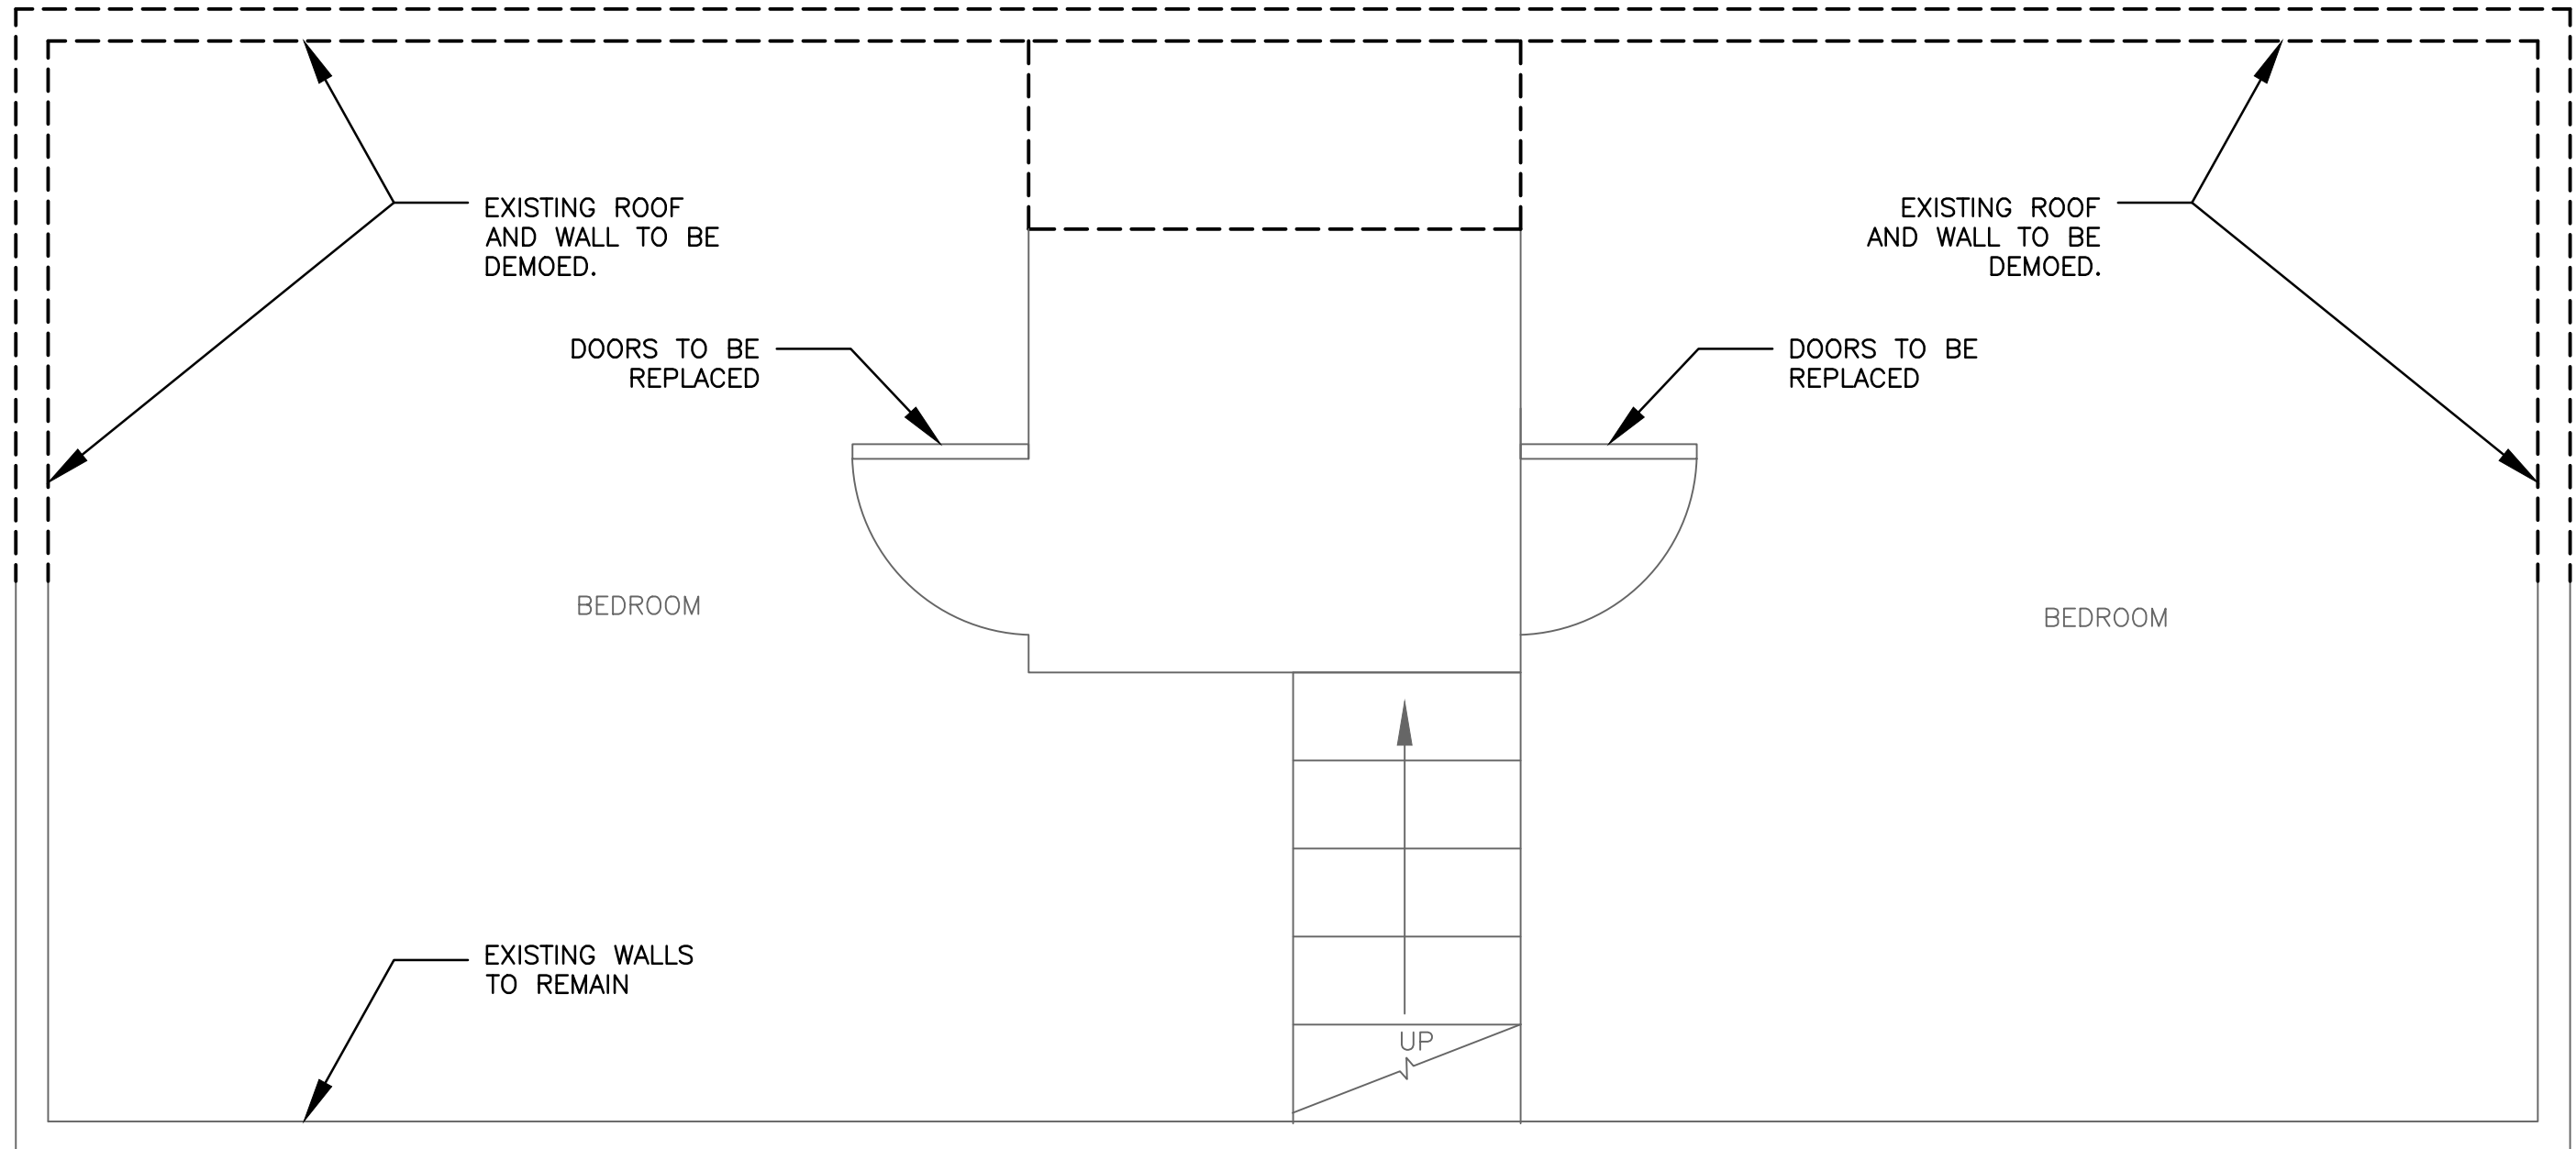

1 SECOND FLOOR DEMO PLAN
SCALE: 1/2" = 1'-0"

PREPARED BY:	76 PENNELL AVE, PORTLAND, ME
JAKE DESJARDINS 68 CHAPEL ST SOUTH PORTLAND, ME 207-332-9949 yjagoman@gmail.com	ELEVATION
	SCALE: AS NOTED
	DATE: 7/31/15
A3	SHEET: 4 of 6