


**PRELIMINARY DRAWING
NOT FOR CONSTRUCTION**

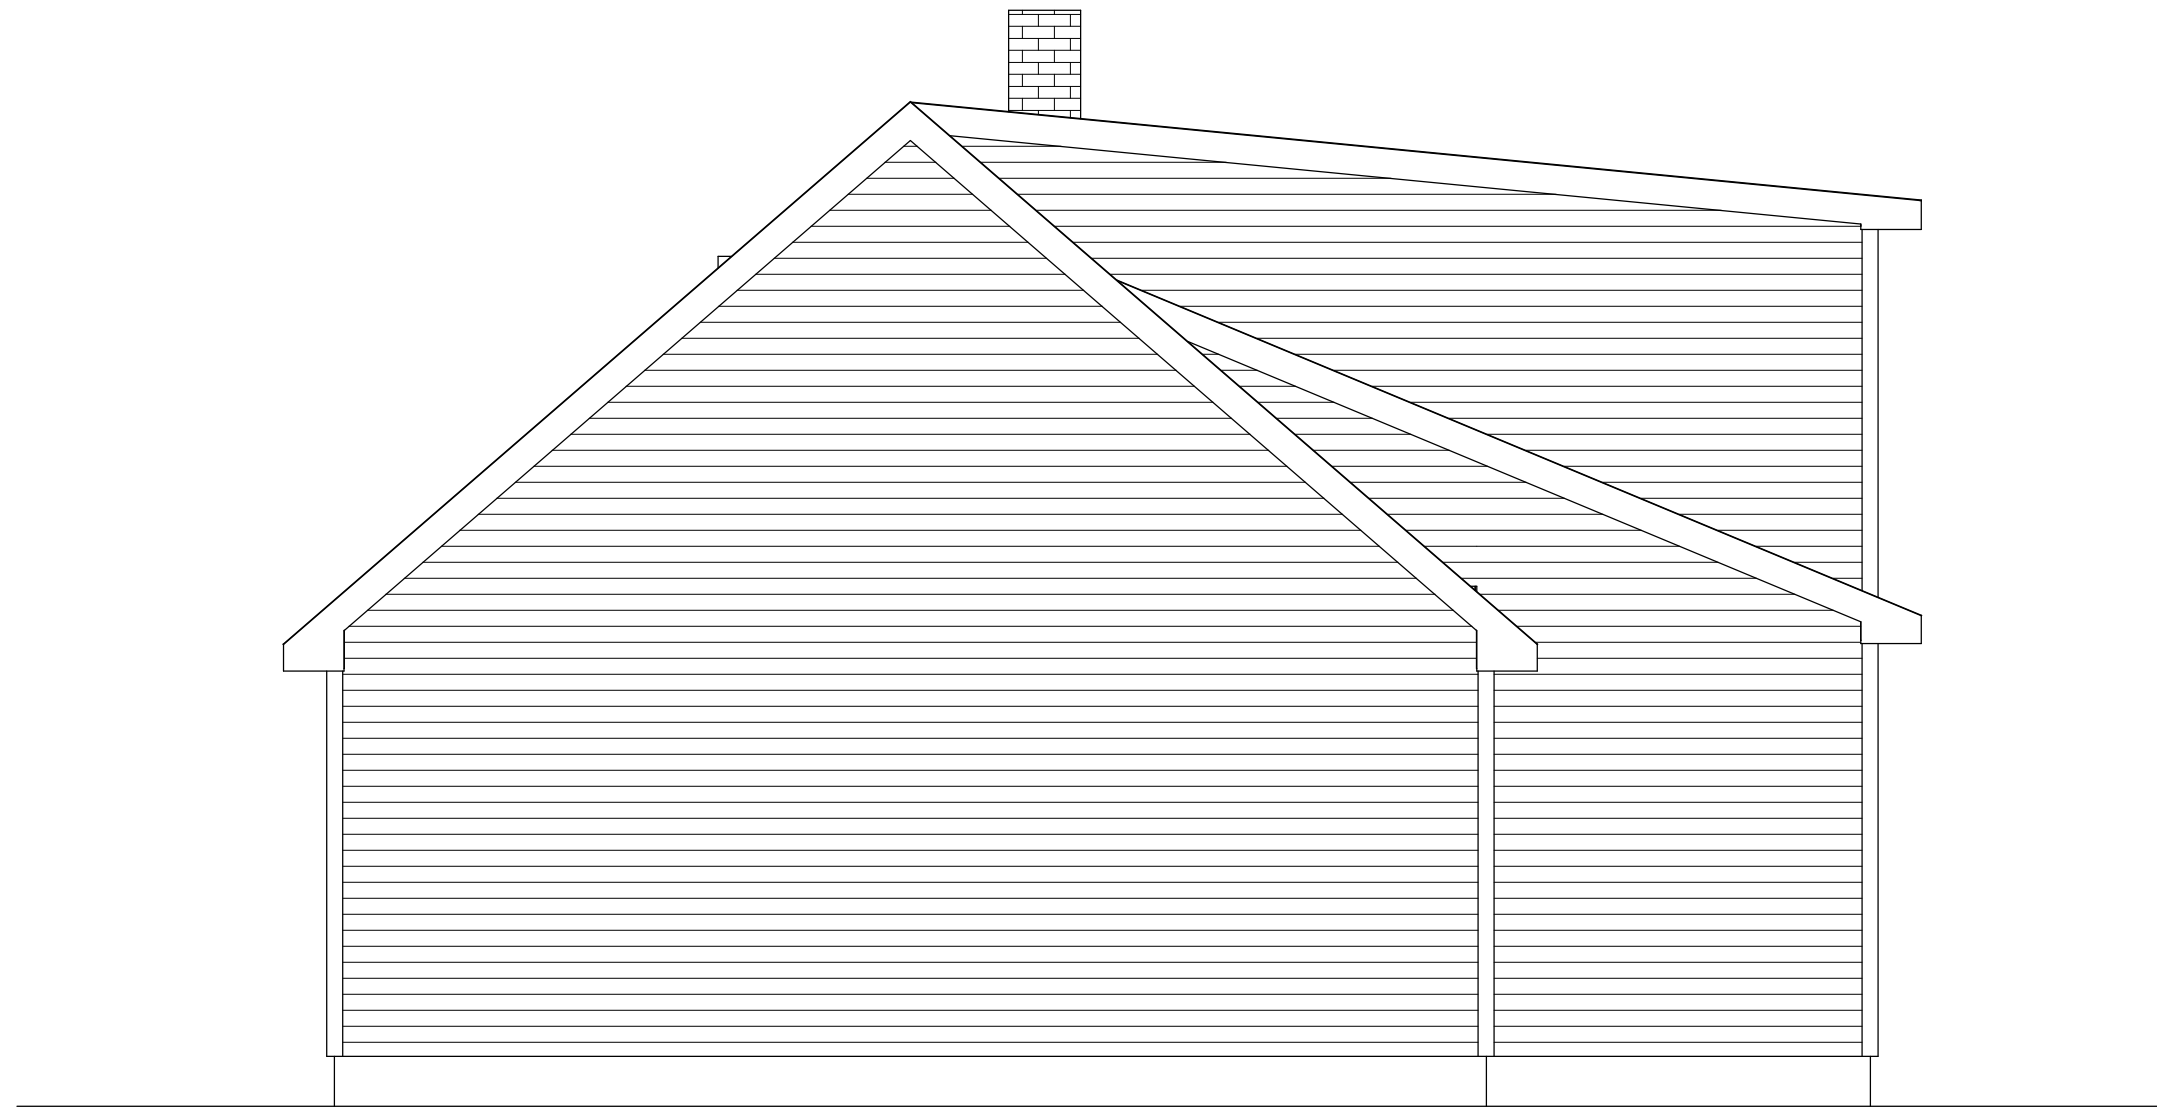

RIGHT ELEVATION

- NOTES:
- EXISTING DIMENTIONS ARE APPROXIMATE. PLEASE VERIFY IN FIELD.
 - EXISTING STRUCTURE IS SHOWN FOR REPRESENTATION PURPOSES ONLY AND IS NOT MEANT TO BE USED AS AN AS-BUILT DRAWING. ANY VARIATIONS SHOULD BE CONSIDERED INVALID.
 - GRADE MAY VARY FROM ACTUAL SITE CONDITIONS

DISCLAIMER
DRAWINGS PROVIDED BY HAMMOND LUMBER COMPANY ARE FOR INFORMATIONAL PURPOSES ONLY. THE INFORMATION PRESENTED IN THESE DRAWINGS IS NOT TO BE USED AS A BASIS FOR CONSTRUCTION. HAMMOND LUMBER COMPANY AND ITS AFFILIATES, INCLUDING ARCHITECTS, ENGINEERS, AND OTHER PROFESSIONALS, SHALL NOT BE RESPONSIBLE FOR ANY CONSTRUCTION OR OTHER DAMAGES, INCLUDING INJURY TO PERSONS OR PROPERTY, ARISING FROM THE USE OF THESE DRAWINGS. CUSTOMERS ARE ADVISED TO OBTAIN PROFESSIONAL ADVICE AND TO VERIFY ALL INFORMATION BEFORE PROCEEDING WITH ANY CONSTRUCTION. HAMMOND LUMBER COMPANY AND ITS AFFILIATES DISCLAIM ANY AND ALL LIABILITY FOR SUCH DAMAGES.

HOME PLANNING CENTER
Drafting & Estimating
Hammond Lumber Company

REVISIONS
DRAWING NUMBER: **AD13203-breakdown**
PRINT DATE: 11/05/2013
DRAWING SCALE: 1/4" = 10"
PAGE: 2 of 5

REV	DATE	DESCRIPTION
PRE	10/03/13	
R1	10/24/13	
R2	10/29/13	
FNL	11/05/13	

PREPARED BY: **BEP**
SALESPERSON: **JMC**

8' x 28'6" ADDITION

KAREN HUNTER

12 LOCATIONS TO SERVE YOU BETTER
www.hammondlumber.com



AUBURN 262 450 4009 207-784-4009	BANGOR 182 545 4410 207-545-4410	BELGRADE 675 495-3007 207-495-3007	BOOTHBAY HARBOR 278 833-4477 207-833-4477	BRUNSWICK 428 729-9924 207-729-9924	DAMARISCOTTA 207 967-1200 207-967-1200	FAIRFIELD 5 452-7322 207-452-7322	FARMINGTON 389 778-3318 207-778-3318	GREENVILLE 171 692-4441 207-692-4441	PEMAQUID 292 877-2281 207-877-2281	PORTLAND 300 771-8800 207-771-8800	SKOWHEGAN 341 237-4432 207-237-4432
---	---	---	--	--	---	--	---	---	---	---	--

TOLL FREE 1-866-HAMMOND