

A. SANDERSON

Handrail @ 34-38"  
w/ returned ends  
On one side

Riser Height

Stepping Surface  
7.3/4 riser


Tread Depth

Leading Edge  
10" net tread

3/4" x 1/4"  
NOSING  
Required

Dorm  
Size Berig  
NO stove  
OR MICRO  
6x15

Handrail @ 34-38"

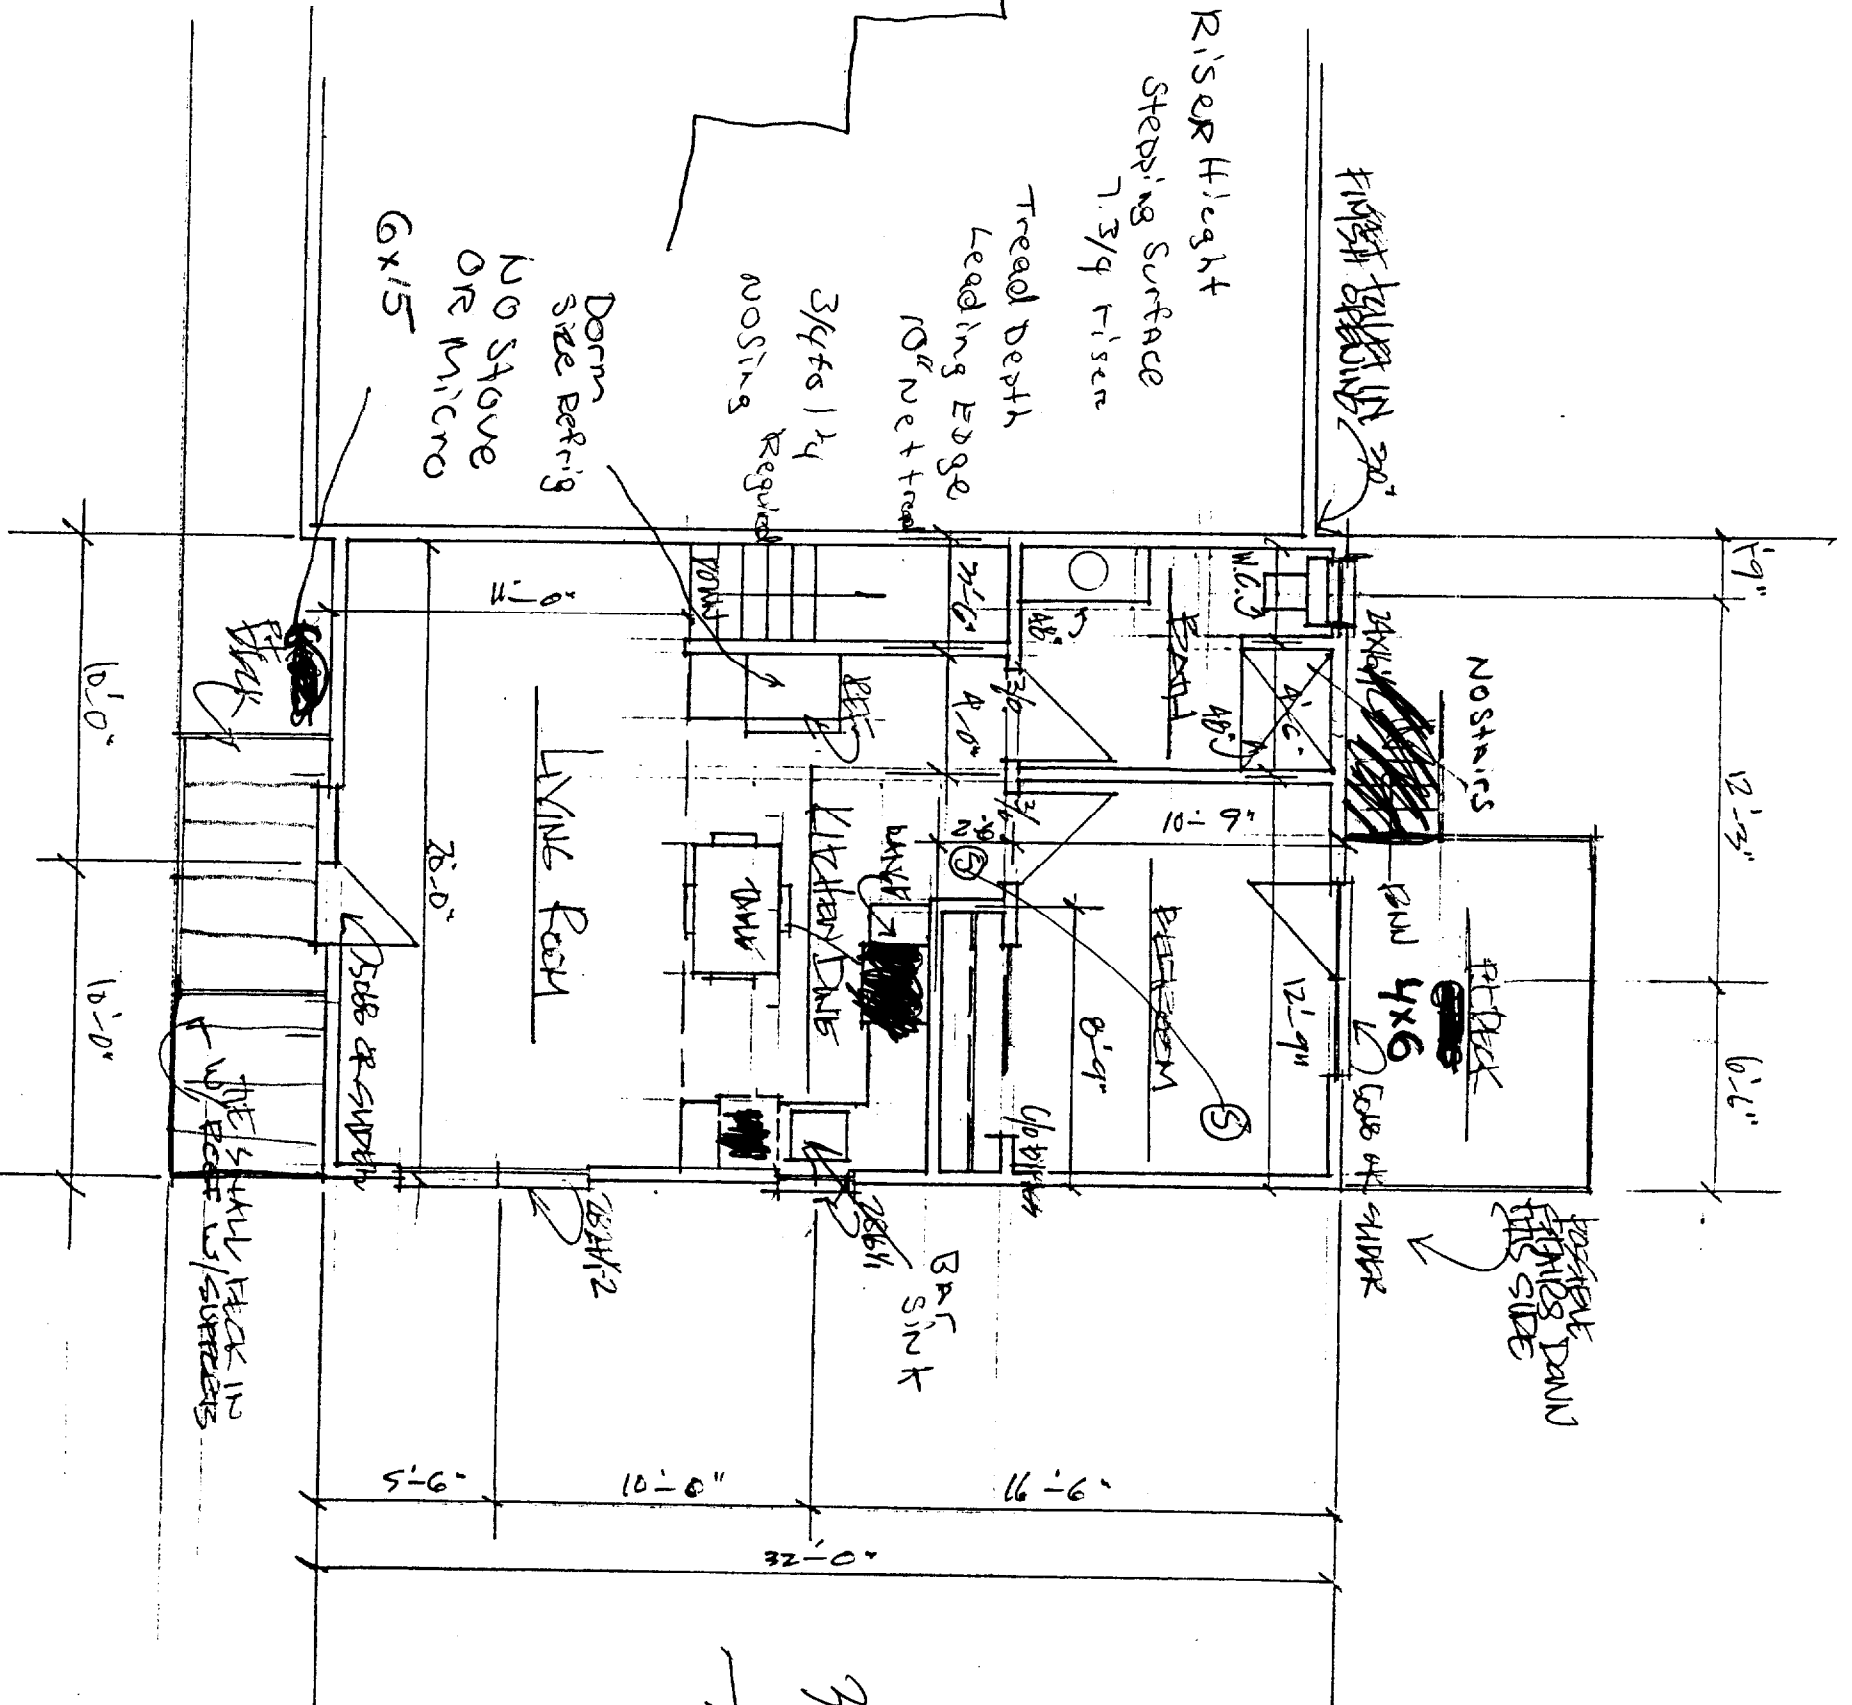


SK AND FLOOR PLAN


Deck railing  
System

ASPAQ COLE See  
Attached Addem.



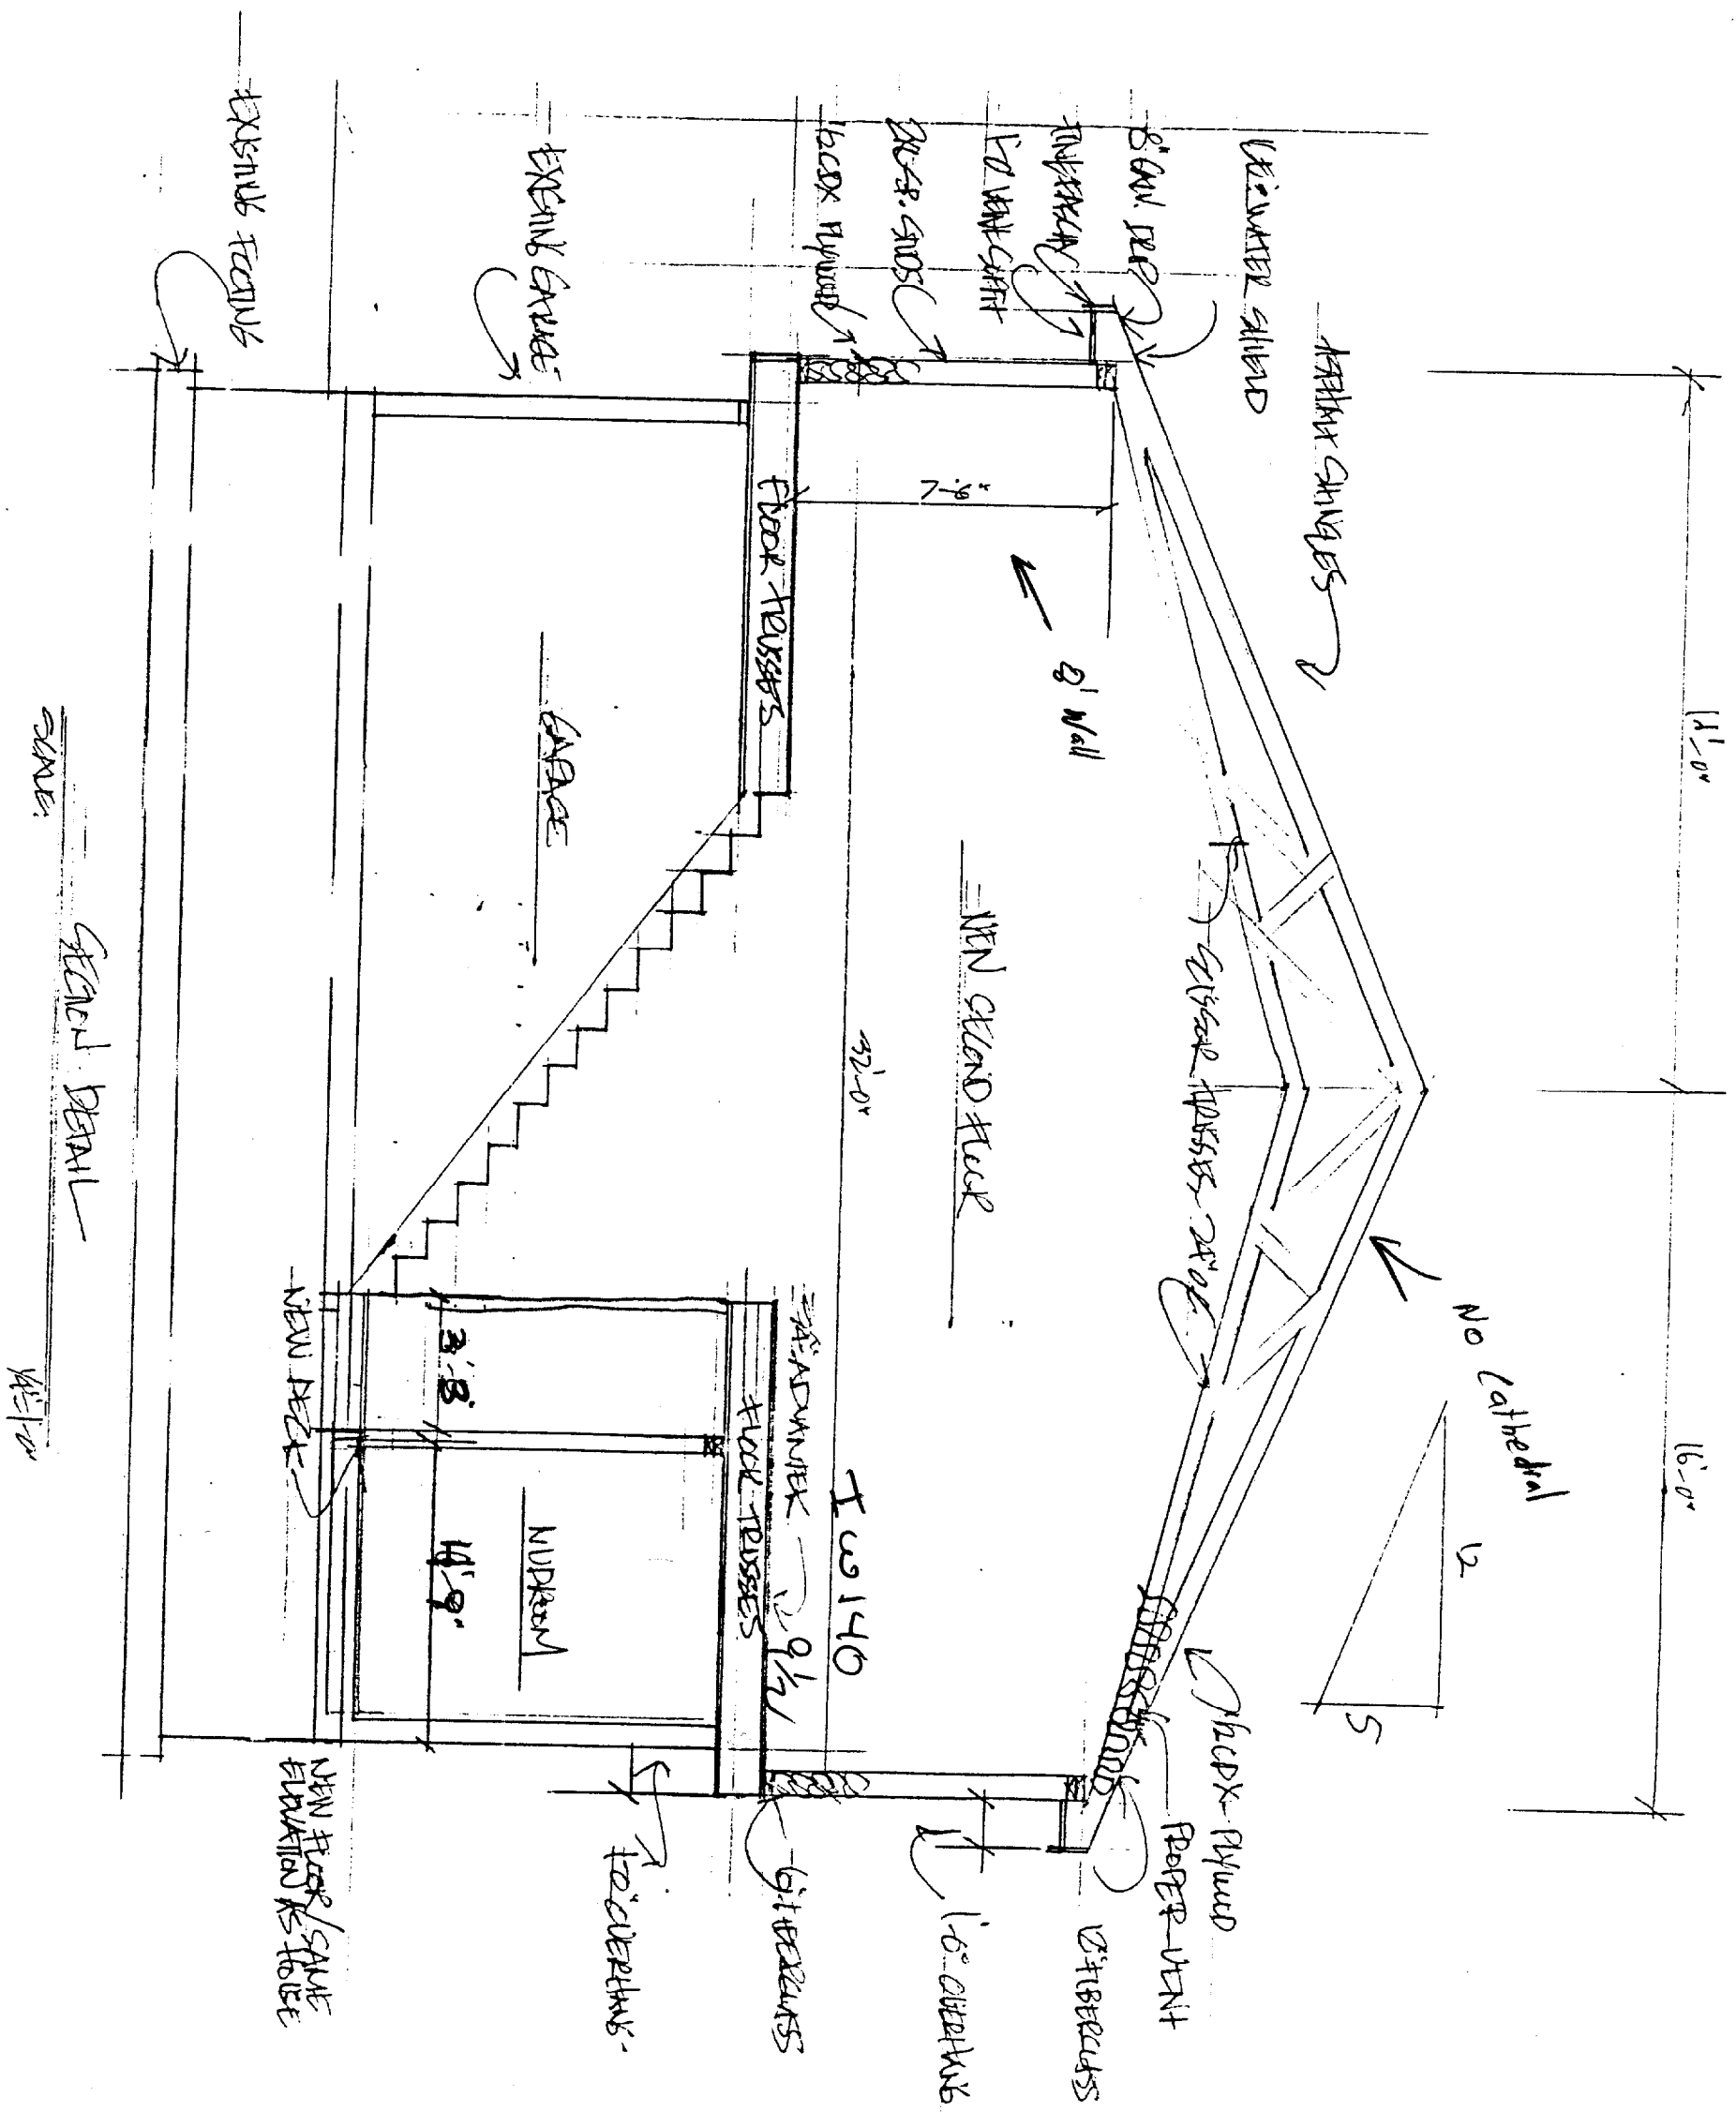

SIDE  
 SECTION DETAIL  
 1/4" = 1'-0"

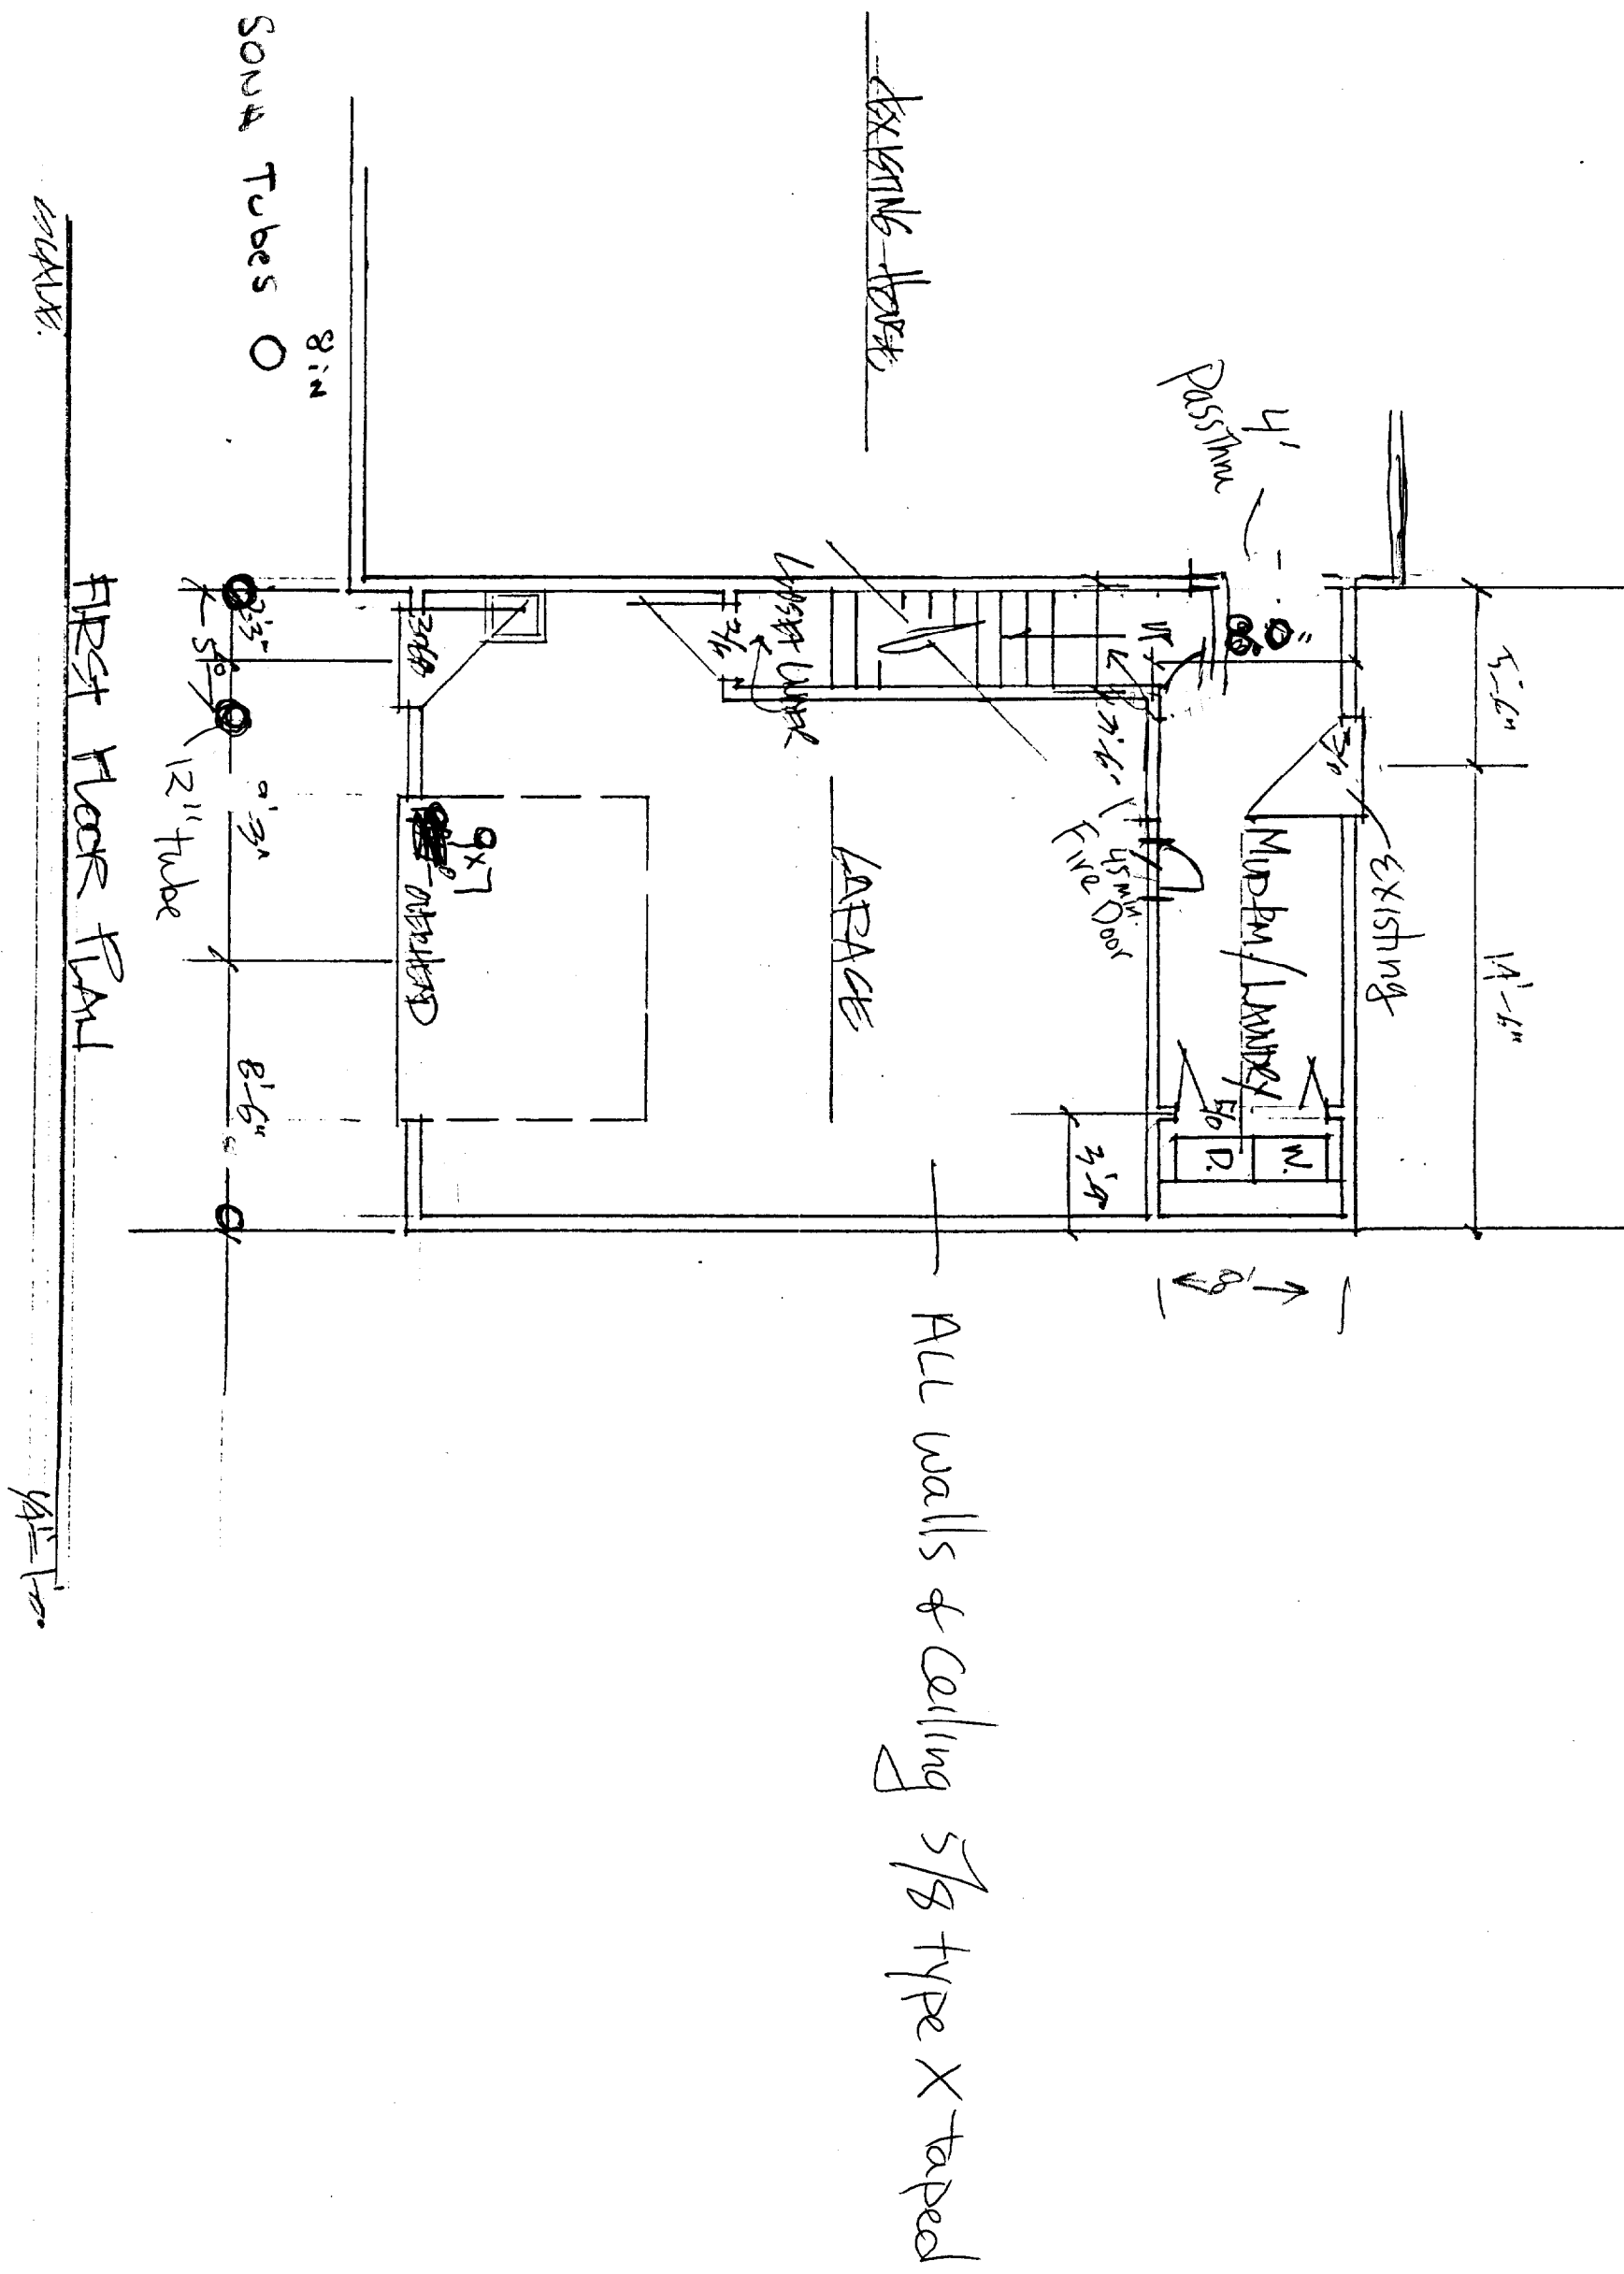

A. SILVERMAN