


- DRAWINGS/SPECIFICATIONS BY:
- WALGREENS'
 - LANDLORDS CONSULTANT
- ALL CONSTRUCTION WORK UNLESS NOTED OTHERWISE BY:
- WALGREENS' CONTRACTOR
 - LANDLORDS CONTRACTOR (TURNKEY CONSTRUCTION)
- | STORE | BUILDING |
|---|---|
| NEW <input checked="" type="checkbox"/> | NEW <input checked="" type="checkbox"/> |
| REMODELING <input type="checkbox"/> | EXISTING <input type="checkbox"/> |
| RELOCATION <input type="checkbox"/> | NEW SHELL ONLY <input type="checkbox"/> |
| OTHERS <input type="checkbox"/> | |

STRUCTURAL ENGINEER:
DWD ENGINEERING, INC.
 5 Michael Road
 E. Bridgewater, MA
 TEL. 508.378.9802
 FAX. 508.378.2922

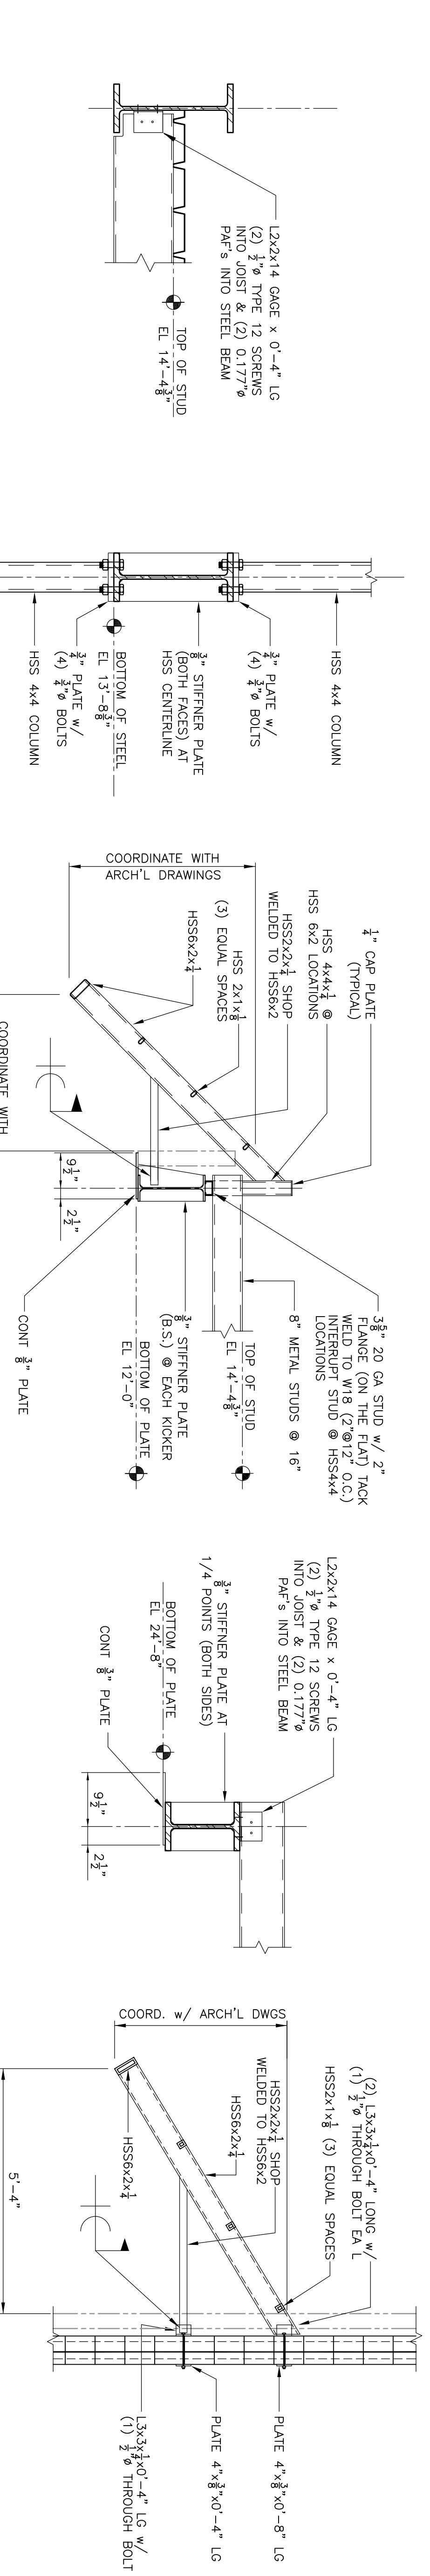


10 SECTION
 S2 SCALE: 1"=1'-0"

11 SECTION
 S2 SCALE: 1"=1'-0"

12 SECTION
 S2 SCALE: 1/2"=1'-0"

13 SECTION
 S2 SCALE: 3/4"=1'-0"

14 SECTION
 S2 SCALE: 1/2"=1'-0"

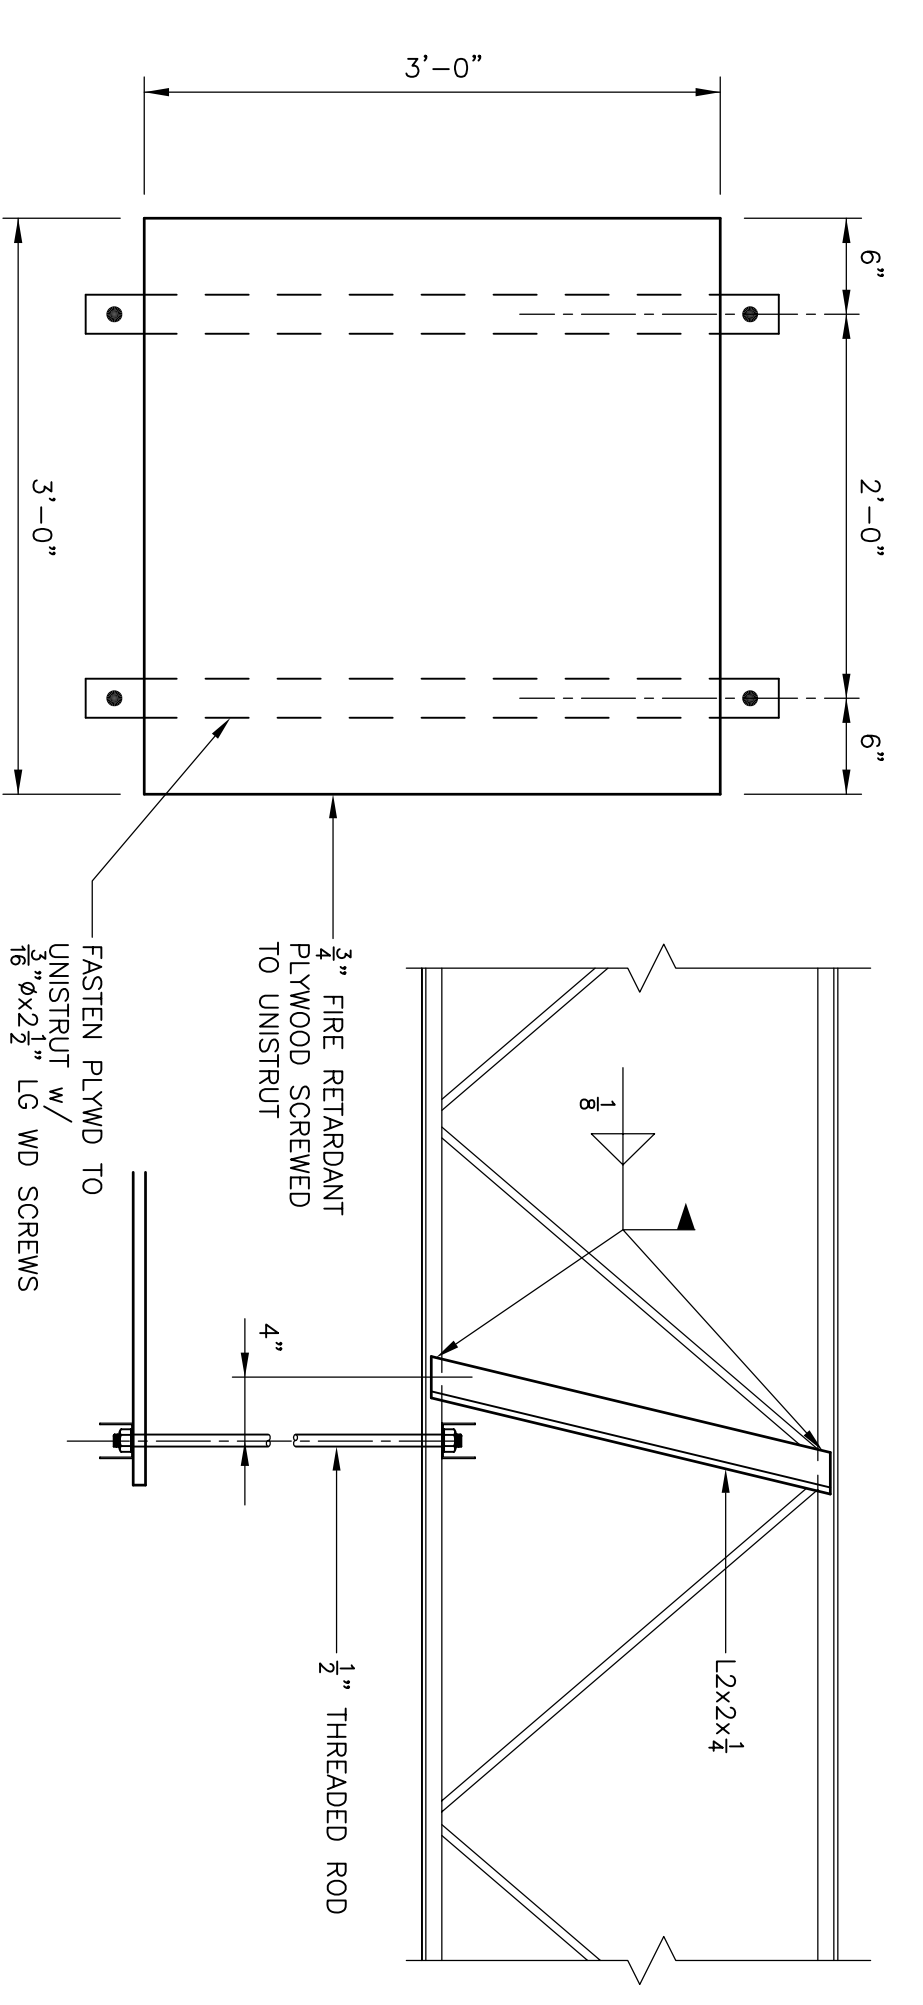

PLAN SECTION
WATER HEATER SUPPORT
 SCALE: 1"=1'-0"

NO.	DATE	BY	DESCRIPTION	CONST

CERTIFICATION AND SEAL

1. HEREBY CERTIFY THAT THIS PLAN WAS PREPARED BY ME OR UNDER MY DIRECT SUPERVISION AND THAT I AM A DULY REGISTERED ARCHITECT OR ENGINEER UNDER THE LAWS OF THE STATE OF MASSACHUSETTS AS SIGNIFIED BY MY HAND AND SEAL.

FISCAL 2007 CRITERIA - STORE # 12325
 WALGREENS
 (NWC) WASHINGTON & ALLEN AVES.
 PORTLAND, MAINE

DRAWING TITLE	
SECTIONS and DETAILS	
CADD PLOT:	SCALE: AS NOTED DRAWING NO.
VOID PLOT:	DRAWN BY: RGC
RELEASED TO CONSTRUCTION	DATE: 03/30/09
	REVIEWED BY: DWD
	S5