


R3 Zone

Front 25' Req 68' Shown

Rear 25' Req 102' Shown

Side 1story 8' Req 8'6" & 43' Scaled

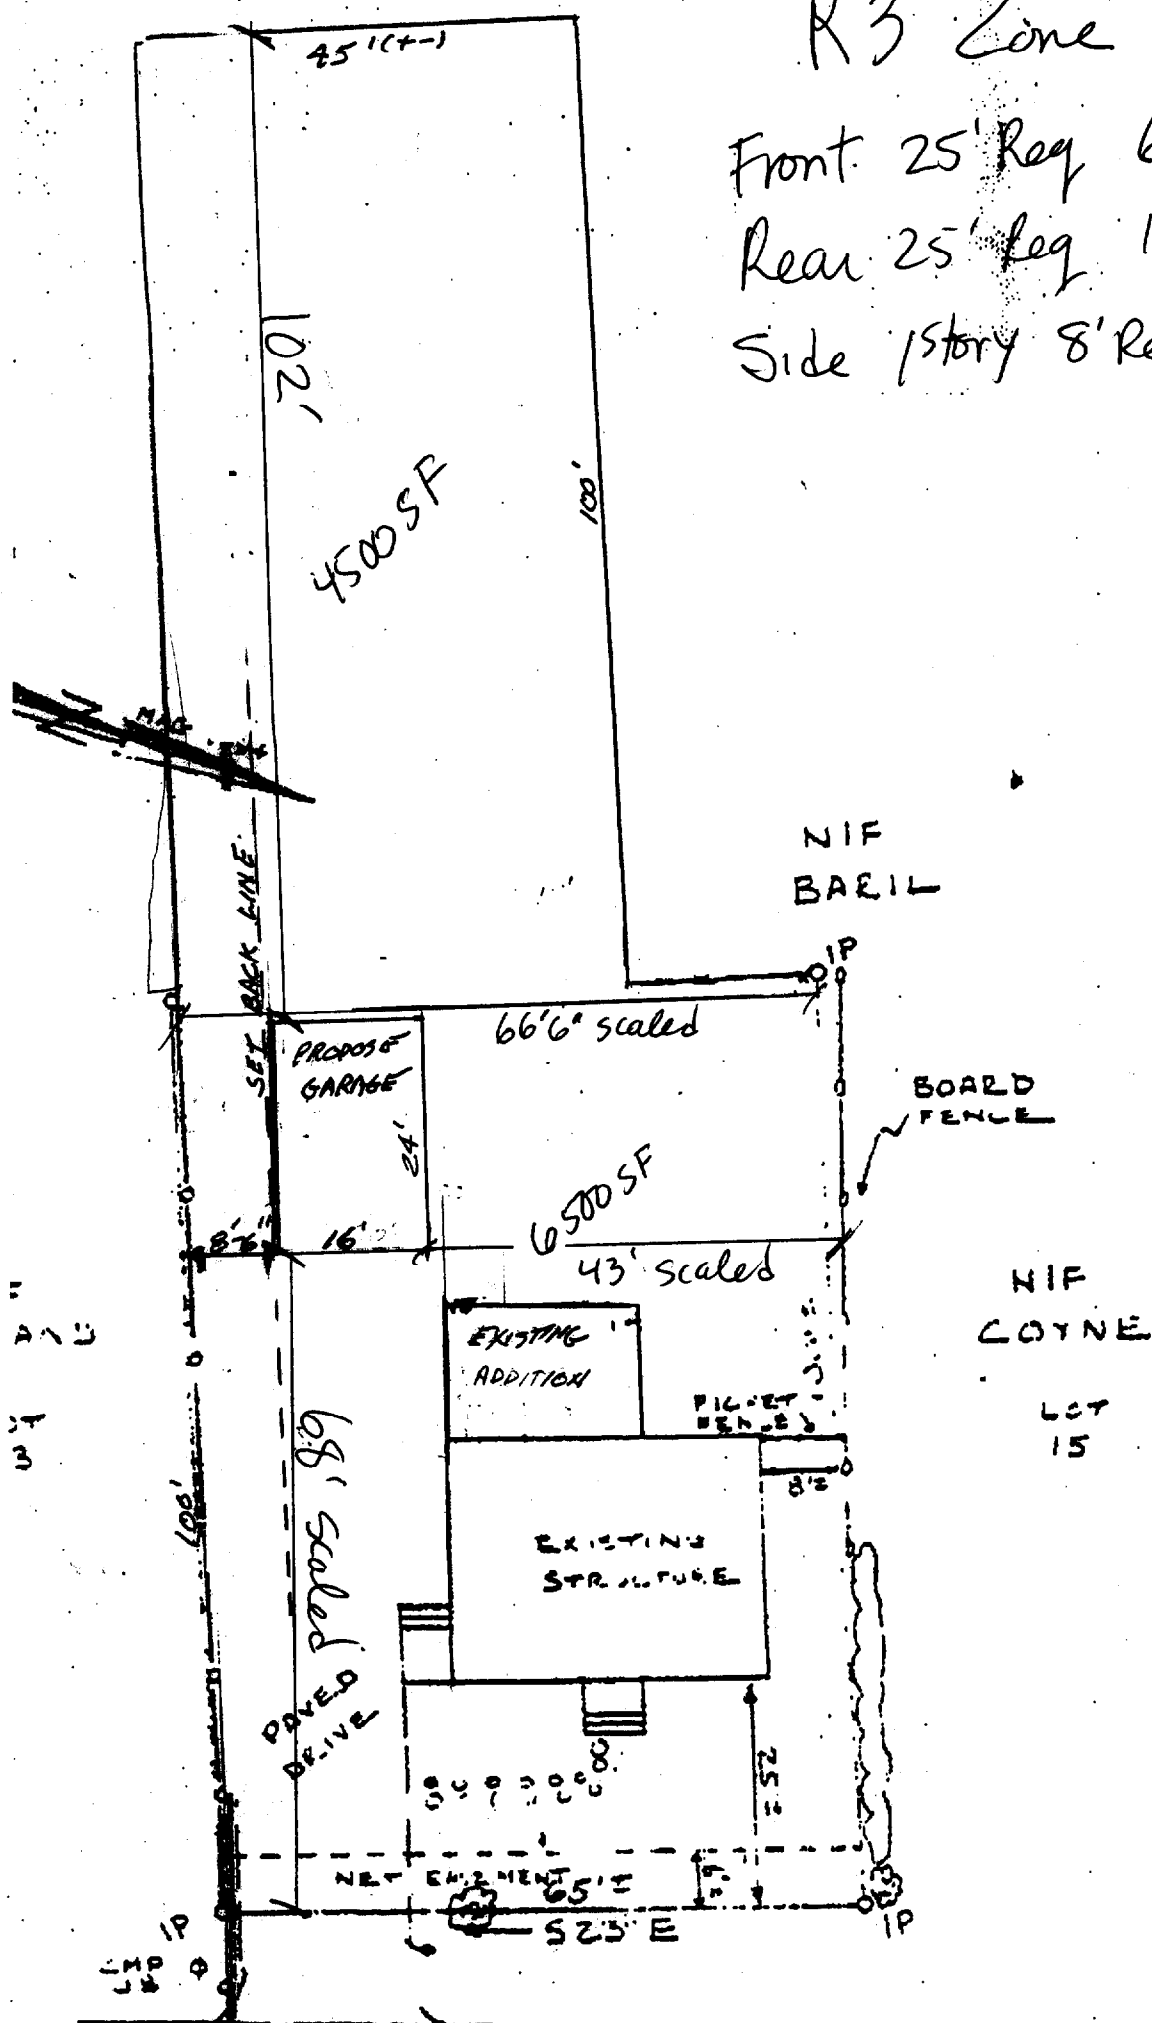

181

NIF
BAEIL

BOARD
FENCE

NIF
COYNE

LOT
15

George Wilnot

Nancy Greenlat

116 HENNESSY DRIVE

1" = 20'

SKETCH PLAN FOR

MADE FROM AN
AND IS NOT FOR
S THE PLAN SHOWS
AS OF THE DATE
ICATION IS FOR

