


Karen Bailey Addition

Scale:  $\frac{3}{8}'' = 1'$

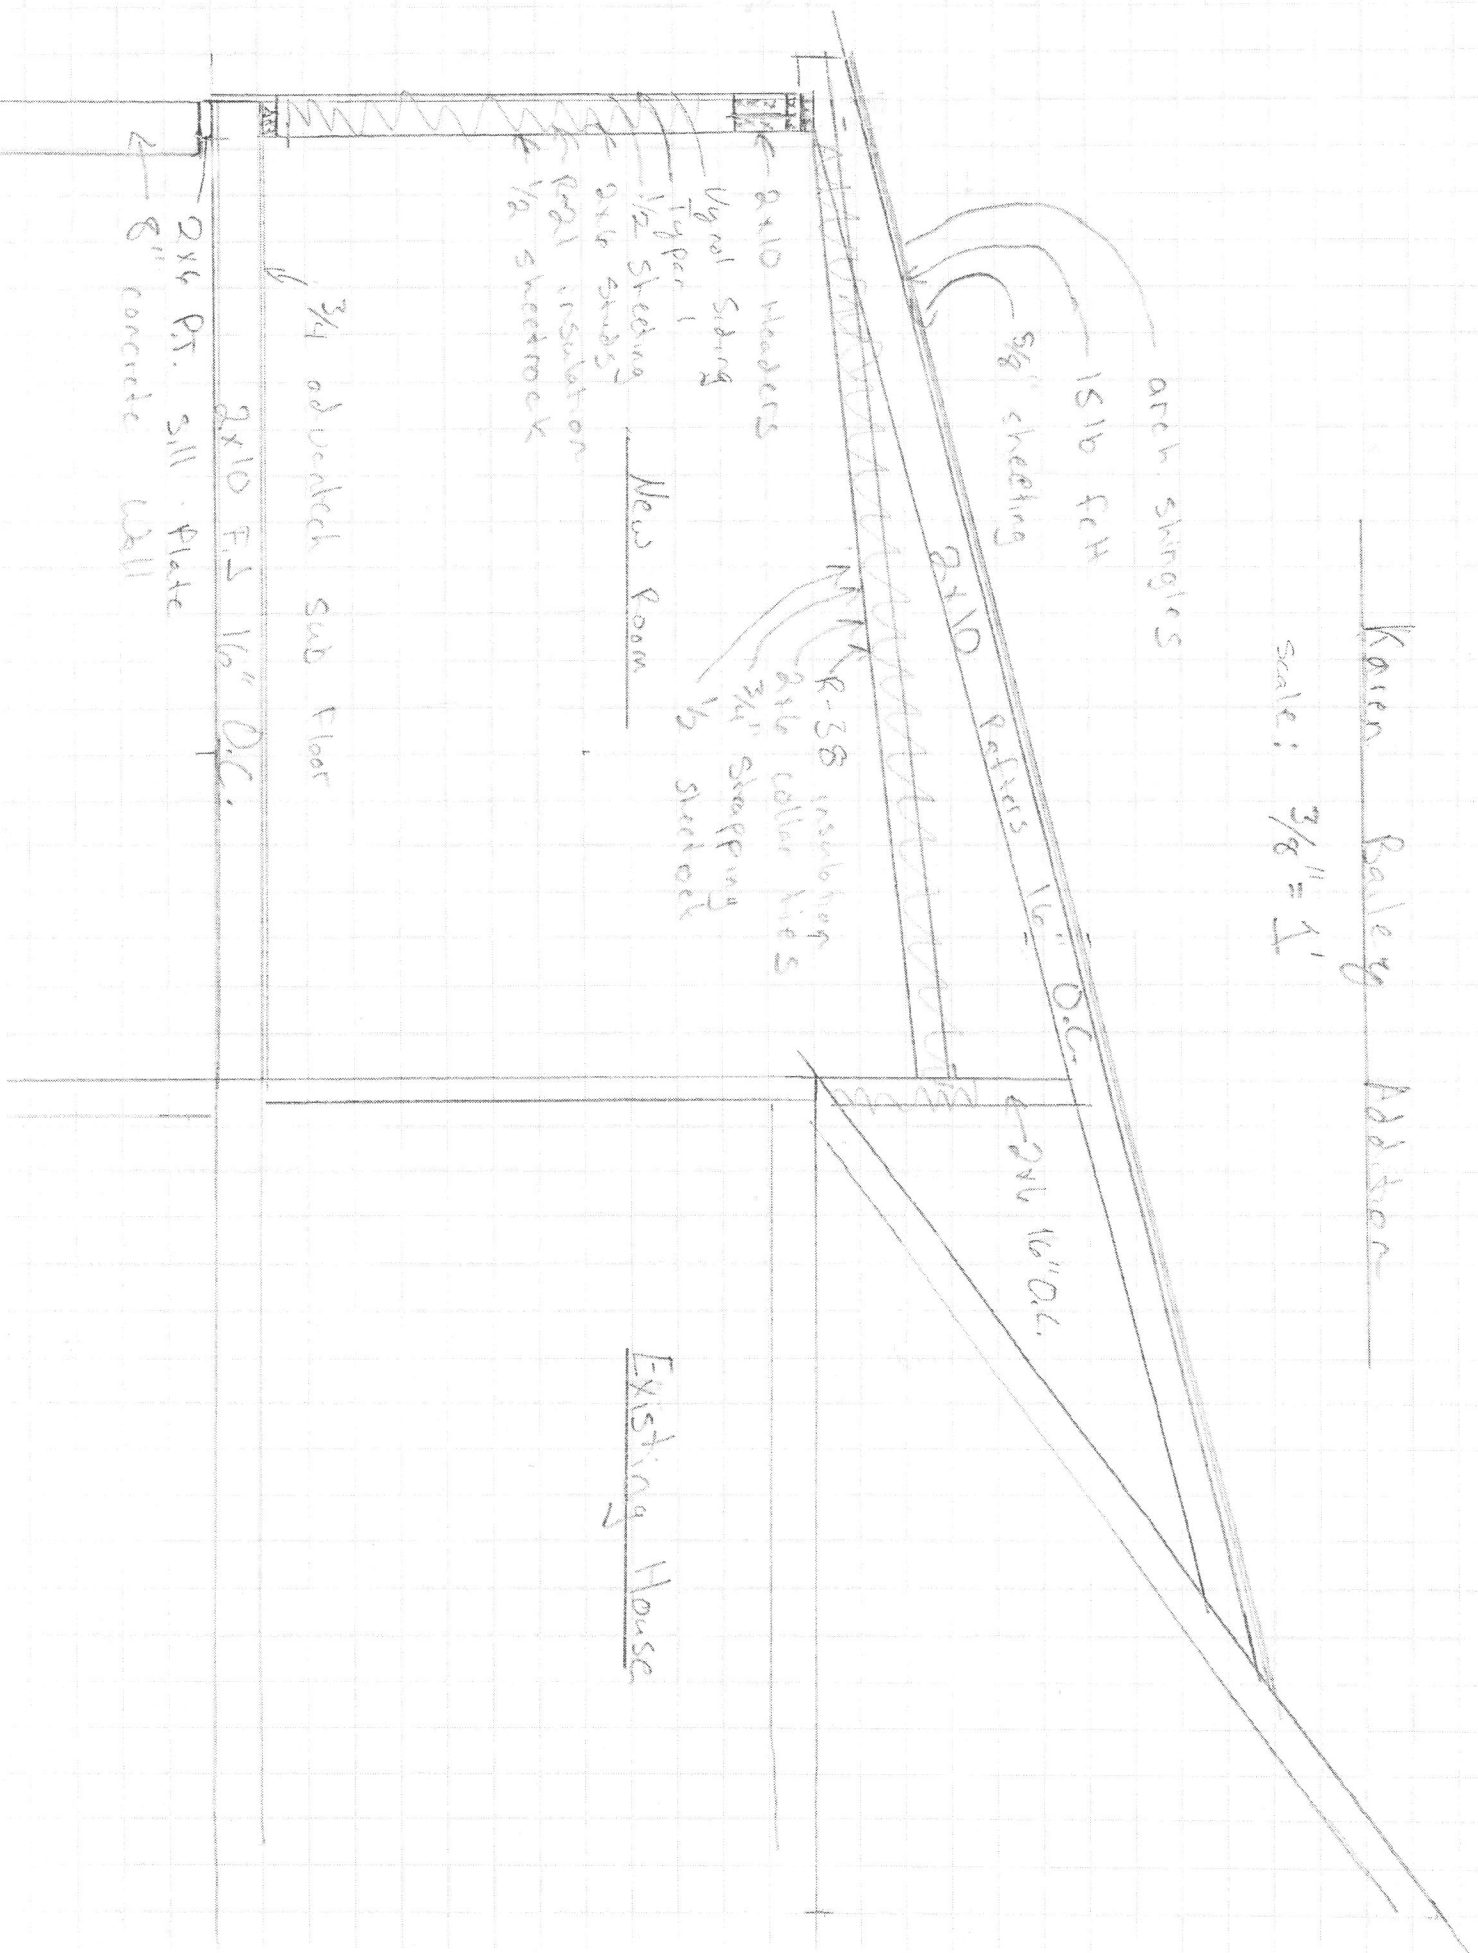

Existing House