


**SKYLARK ROAD**  
 (Formerly BERTHA STREET)  
 N73°-56'-12"E - 651.69' (L517 PLAN)

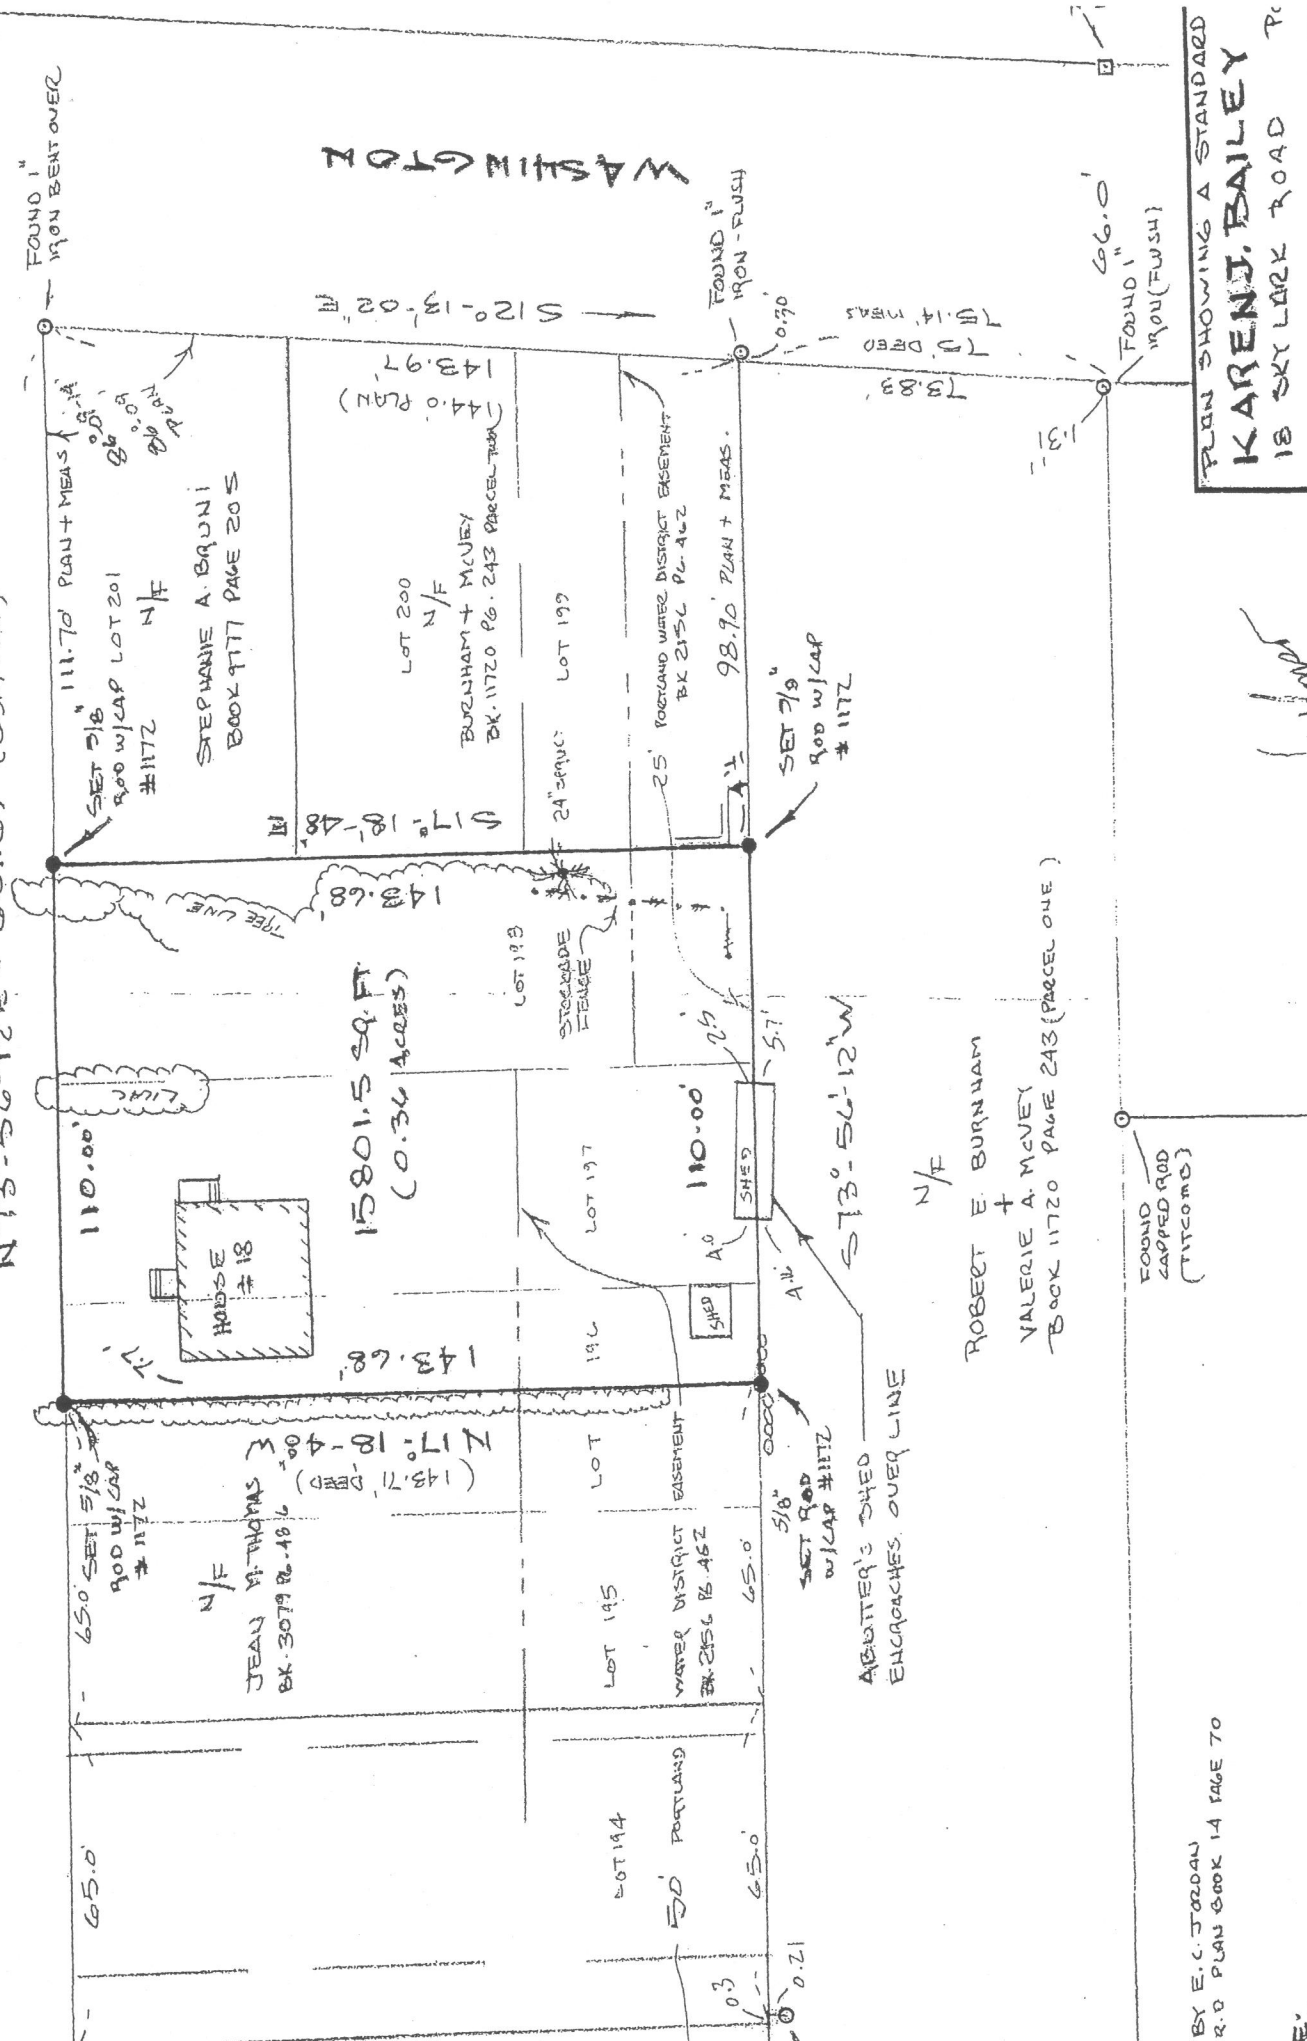

ACM

PLAN SHOWING A STANDARD  
**KAREN J. BAILEY**  
 18 SKYLARK ROAD  
 SCALE: 1" = 40'  
 DATE: 07-15-03  
 APPROVED BY:  
 BY: DANIEL J. DAUFONS O, LLC

*Handwritten signature*

BY E.C. JORDAN  
 P.D. PLAN BOOK 14 PAGE 70  
 J. BAILEY 10-26-2001  
 DUBROWSKY 1964