


Floor Plans: Proposed

Please Note: No Changes proposed to home

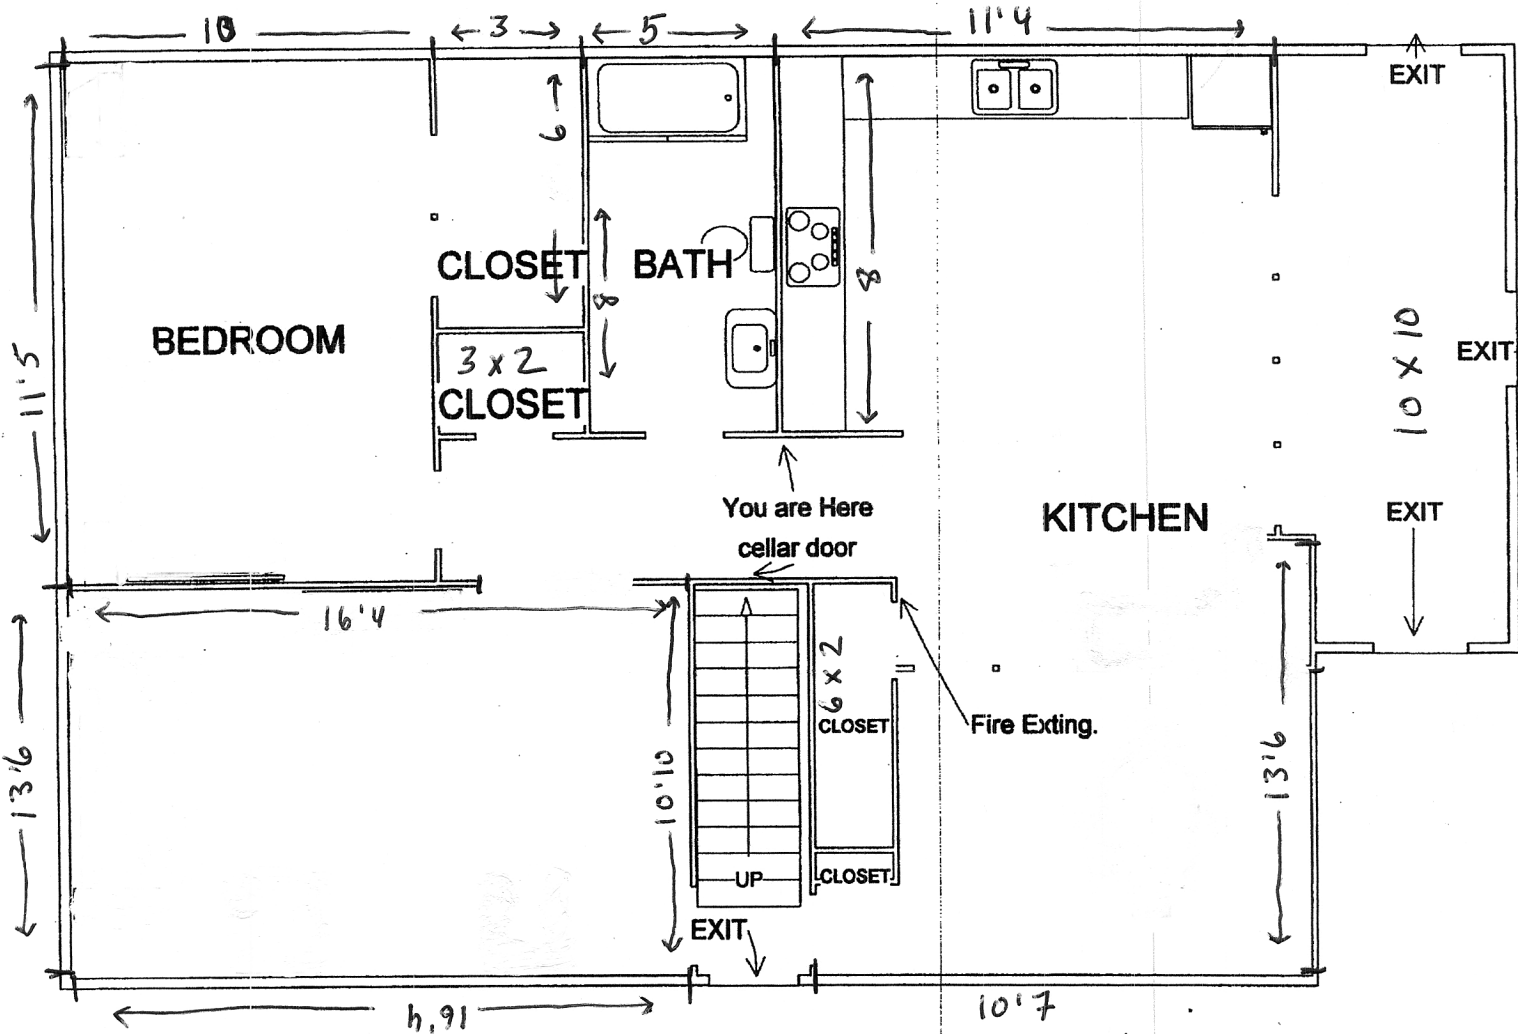

44 Dole Drive Floor 1
NOT TO SCALE