

SUBSURFACE WASTEWATER DISPOSAL SYSTEM APPLICATION

Maine Department of Human Services
 Division of Health Engineering, Station 10 SHS
 (207) 287-5672 FAX (207) 287-4172

Town, City, Plantation
PORTLAND

Street, Road Subdivision
44 DOLE DRIVE


Owner's Name
MAINLEY PROPERTIES, LLC

SITE PLAN

Scale 1" = 50 Ft.
 or as shown

SITE LOCATION PLAN
 (Attach Map from Maine Atlas for New System Variance)

NOTE : PROPERTY INFORMATION APPROXIMATED
 PER TOWN TAX MAP AND AERIAL PHOTOGRAPH
 VERIFY TO ASSURE PROPER SETBACKS

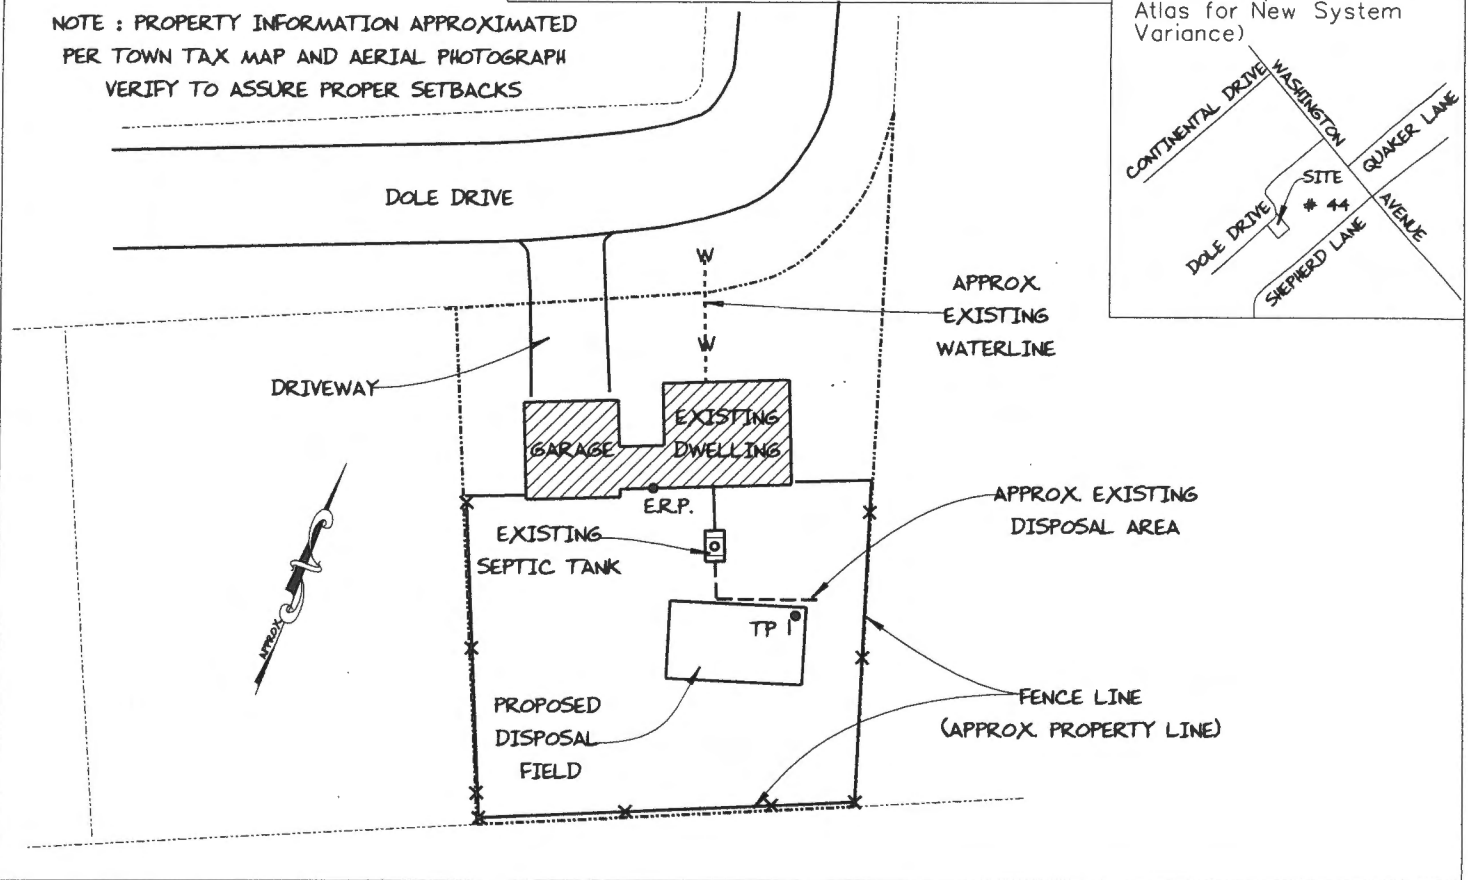

SOIL DESCRIPTION AND CLASSIFICATION (Location of Observation Holes Shown Above)

Observation Hole TP 1 Test Pit Boring
 " Depth of Organic Horizon Above Mineral Soil

DEPTH BELOW MINERAL SOIL SURFACE (inches)	Texture	Consistency	Color	Mottling
0	LOAMY SAND	FROZEN	BROWN	
10				
20	SAND	FRIABLE	LIGHT BROWN	
30				
40				
50				

Soil Classification S Profile	Soil Condition B	Slope 0-3 %	Limiting Factor -	<input type="checkbox"/> Ground Water
				<input type="checkbox"/> Restrictive Layer
				<input type="checkbox"/> Bedrock
				<input type="checkbox"/> Pit Depth

Observation Hole _____ Test Pit Boring
 " Depth of Organic Horizon Above Mineral Soil

DEPTH BELOW MINERAL SOIL SURFACE (inches)	Texture	Consistency	Color	Mottling
0				
10				
20				
30				
40				
50				

Soil Classification Profile	Soil Condition Condition	Slope %	Limiting Factor -	<input type="checkbox"/> Ground Water
				<input type="checkbox"/> Restrictive Layer
				<input type="checkbox"/> Bedrock
				<input type="checkbox"/> Pit Depth

Albert Frick
 Site Evaluator Signature

163
 SE *

3/9/15
 Date

Page 2 of 3
 HHE-200 Rev. 10/02