

# SUBSURFACE WASTEWATER DISPOSAL SYSTEM APPLICATION

Maine Department of Human Services  
 Division of Health Engineering, Station 10 SHS  
 (207) 287-5672 FAX (207) 287-4172

Town, City, Plantation

Street, Road, Subdivision


Owner's Name

PORTLAND

44 DOLE DRIVE

MAINLEY PROPERTIES, LLC

SCALE 1" = 20 FT.

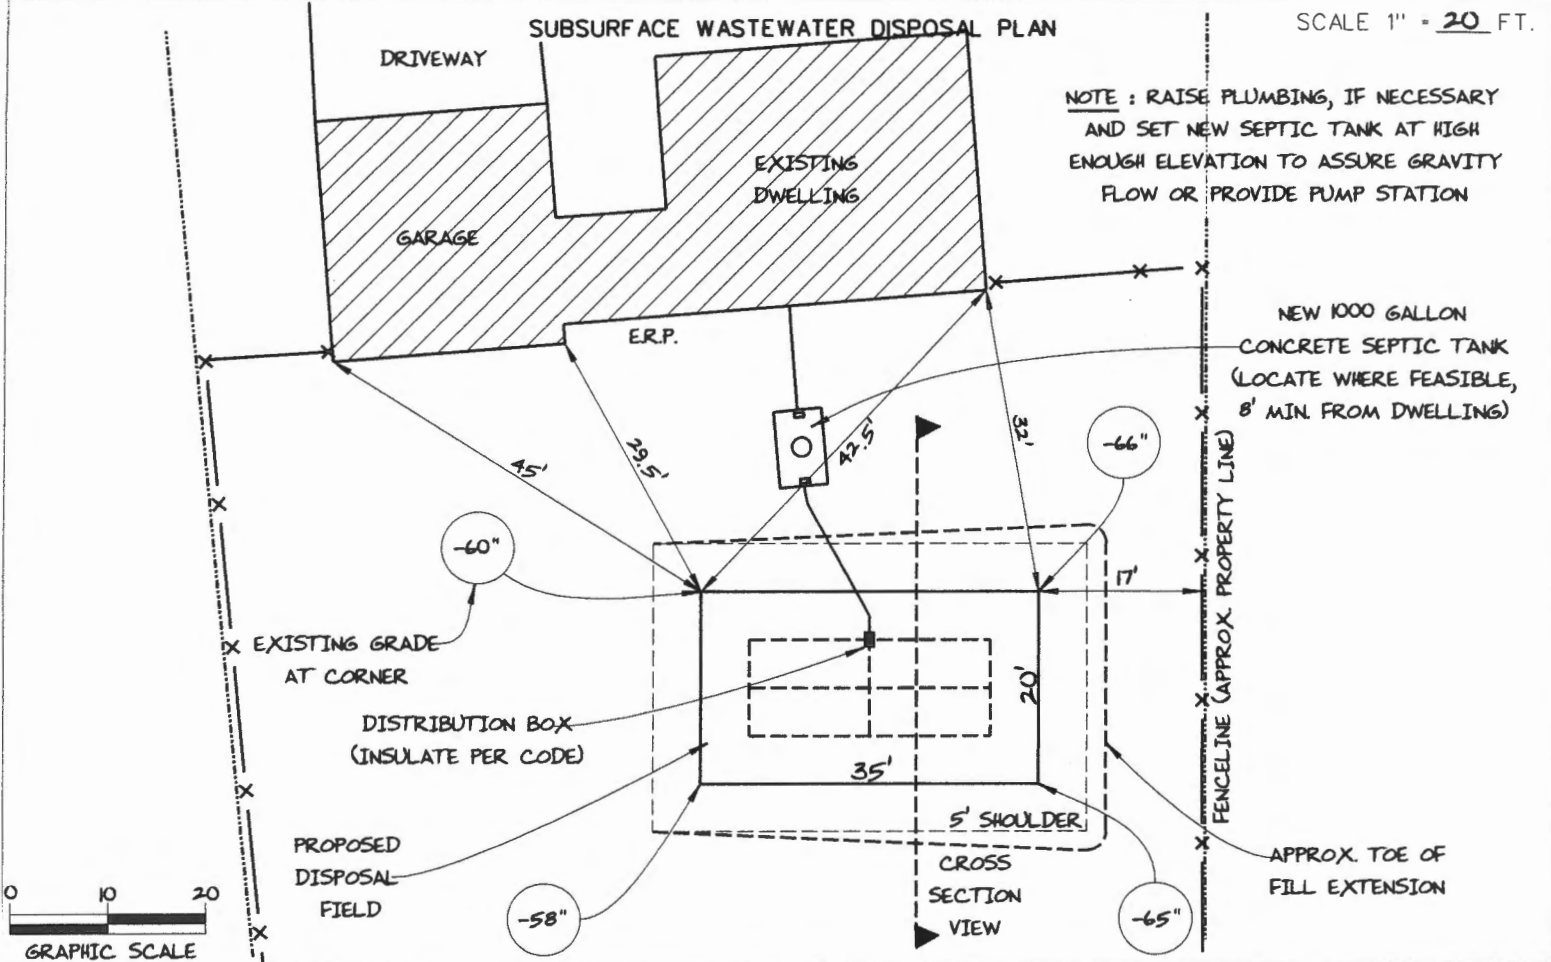

**FILL REQUIREMENTS**

Depth of Fill (Upslope) = 0" - 5"  
 Depth of Fill (Downslope) = 0" - 6"  
 DEPTHS AT CROSS-SECTION (shown below)

**CONSTRUCTION ELEVATIONS**

Finished Grade Elevation  
 Top of Distribution Pipe or Proprietary Device  
 Bottom of Disposal Area


SEE  
 DETAIL  
 BELOW

**ELEVATION REFERENCE POINT**

Location & Description BOTTOM OF WHITE WINDOW CASING (NEXT TO REAR DOOR)  
 Reference Elevation is: 0.0" or -----

**DISPOSAL AREA CROSS SECTION**

SCALE:  
 VERTICAL: 1" = 5'  
 HORIZONTAL: 1" = 10'

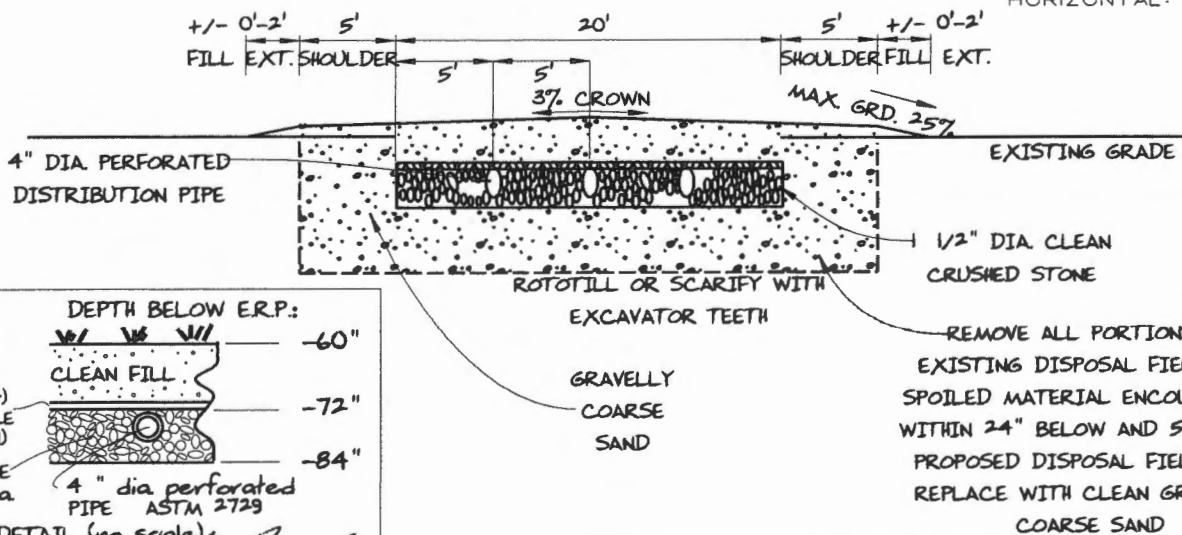

BED DETAIL (no scale)

*Albert Frick*

Site/Evaluator Signature

163  
 SE \*

3/9/15  
 Date REVISED

Page 3 of 3  
 HHE-200 Rev. 10/02