

SUBSURFACE WASTEWATER DISPOSAL SYSTEM APPLICATION

Maine Department of Human Services
 Division of Health Engineering, Station 10
 (207) 287-5672 Fax: (207) 287-3165


Town, City, Plantation
Portland

Street, Road, Subdivision
60 Dole Drive

Owner or Applicant Name
Mark Poplaski

SUBSURFACE WASTEWATER DISPOSAL PLAN

Scale: 1" = 20' ft

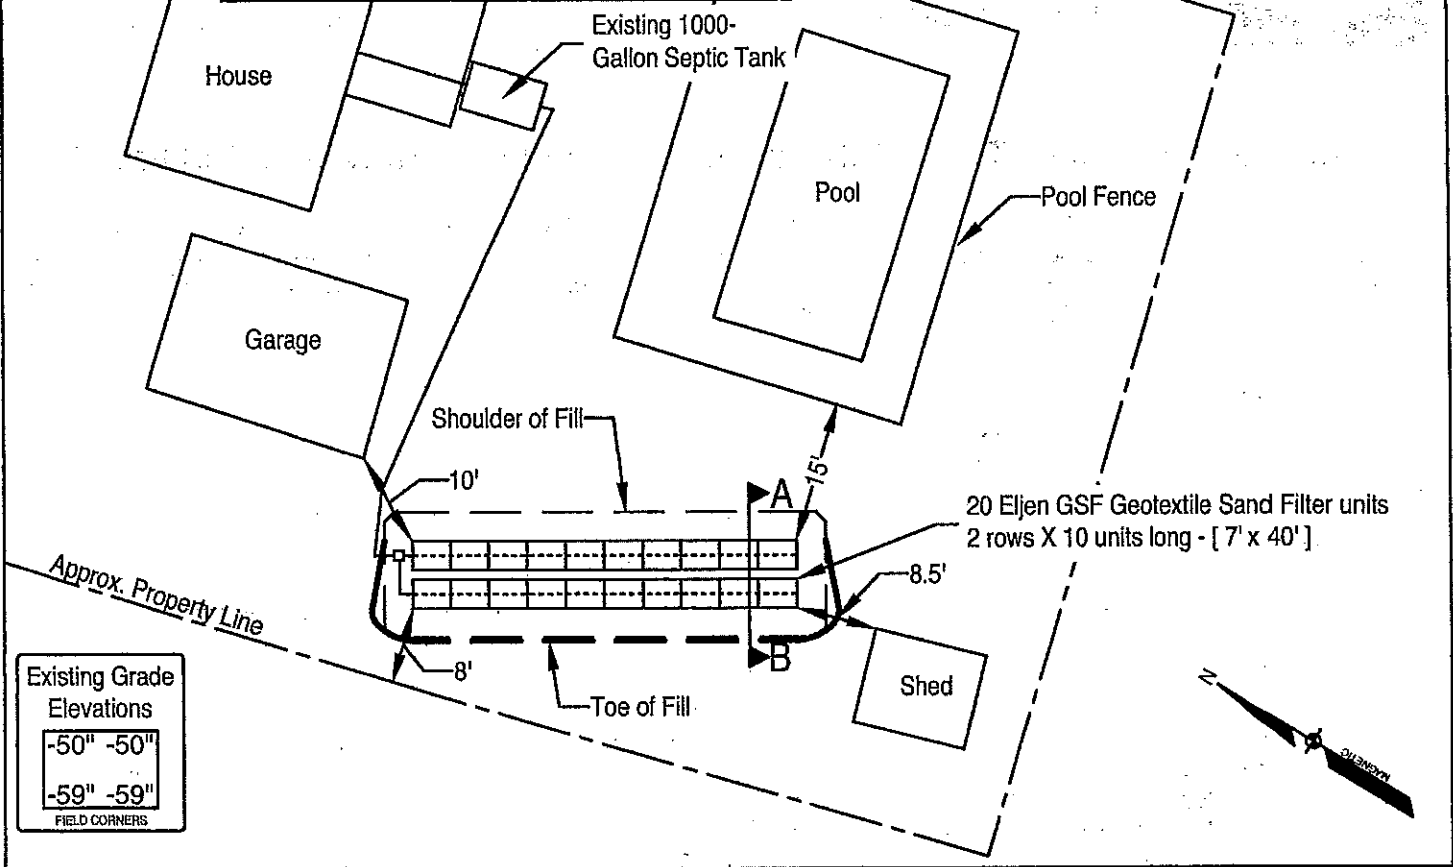

Existing Grade Elevations	
-50"	-50"
-59"	-59"
FIELD CORNERS	

BACKFILL REQUIREMENTS

CONSTRUCTION ELEVATIONS

ELEVATION REFERENCE POINT

Depth of Backfill (upslope) 0"
 Depth of Backfill (downslope) 4"

Finished Grade Elevation (at Row 1) -50"
 Top of Pipe -58"
 Bottom of Eljens -69"

Location & Description: Trim Board SW Garage
Flagged nail 31" Above Ground Corner
 Reference Elevation is 0.0" or: _____

NOTE: SCARIFY ALL GROUND SURFACE TO BE FILLED. USE GRAVELLY COARSE SAND WITHIN 3' OF ELJENS. REMAINING FILL: LOAMY SAND (no clay)

DISPOSAL FIELD CROSS SECTION


Scales:
 Vertical: 1" = 5'
 Horizontal: 1" = 5'

ROW #	1	2
TOP	-58"	-63"
BOTTOM	-69"	-74"

TOP OF ROW #1 INLET AT -58"

A

B

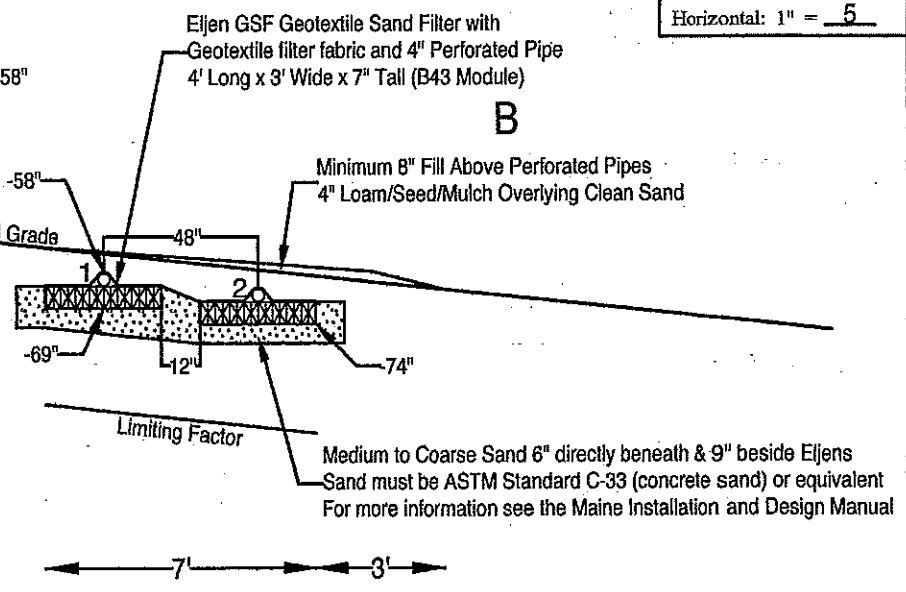

David V. Chapman
 Site Evaluator Signature

293
 SE #

5-10-17
 Date

Page 3 of 3
 HHE-200 Rev. 2/11