


bushes
4' fence

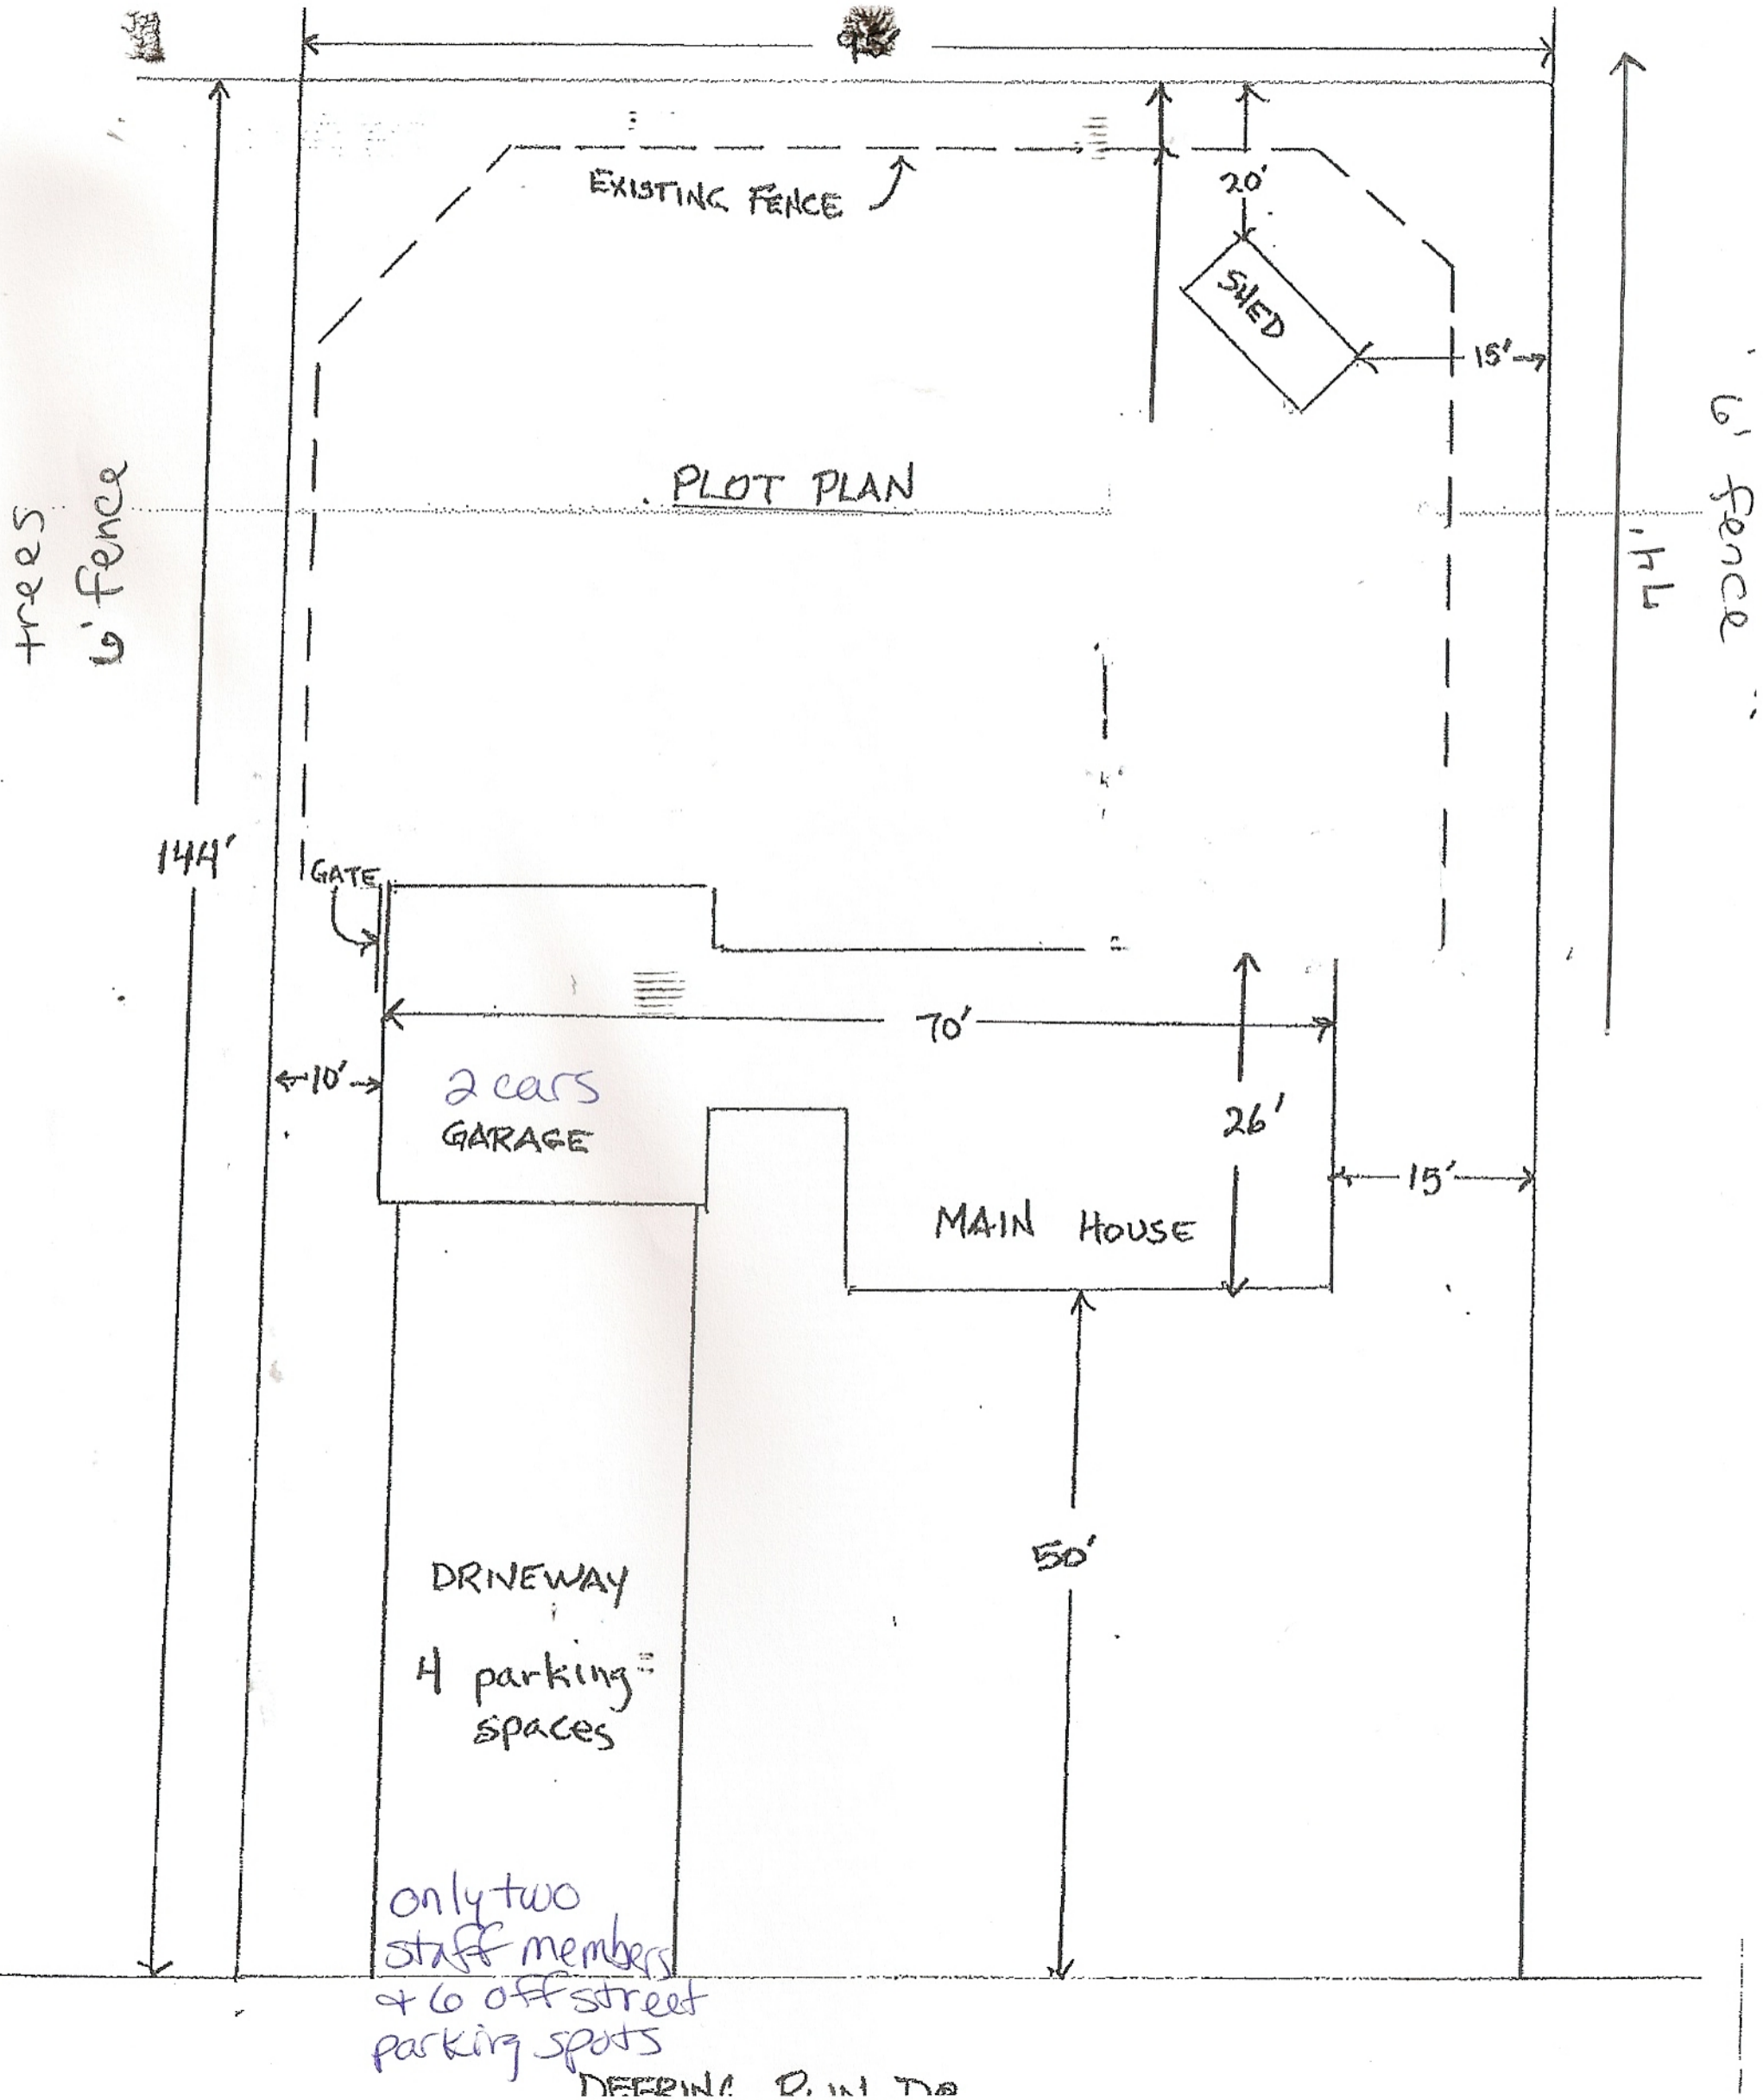

trees
6' fence

6' fence

PLOT PLAN

144'

GATE

2 cars
GARAGE

70'

26'

MAIN HOUSE

15'

DRIVEWAY

4 parking
spaces

50'

only two
staff members
& 6 off street
parking spots

NEEDING D. IN THE