


MASTER FINISHES SCHEDULE

KEY	MANUFACTURER	DESCRIPTION	STYLE/COLOR	LOCATION	COMMENTS	REPRESENTATIVE
P1	SHERWIN WILLIAMS	PAINT: EGGSHELL & SEMI-GLOSS	COLOR: SXT011 NATURAL CHOICE	GENERAL WALL PAINT, WINDOW SILLS ON 2nd FLOOR	PROVIDE A 6'X6' MOCK UP FOR APPROVAL.	MARK WEINER, 401-245-5176 mark.weiner@sherwin.com
P2	SHERWIN WILLIAMS	PAINT: SEMI-GLOSS FINISH	COLOR: SXT659 GRIS (GREY)	DOOR FRAMES & JAMBS	PROVIDE ONE DOOR FRAME MOCK UP FOR APPROVAL.	MARK WEINER, 401-245-5176 mark.weiner@sherwin.com
P3	SHERWIN WILLIAMS	PAINT: EGGSHELL FINISH	COLOR: SXT0031 DUTCH TILE BLUE	ACCENT PAINT - REFER TO FINISH PLAN FOR LOCATION	PROVIDE A 6'X6' MOCK UP FOR APPROVAL.	MARK WEINER, 401-245-5176 mark.weiner@sherwin.com
P4	SHERWIN WILLIAMS	PAINT: EGGSHELL FINISH	COLOR: SXT611 TRANQUIL AQUA	ACCENT PAINT - REFER TO FINISH PLAN FOR LOCATION	PROVIDE A 6'X6' MOCK UP FOR APPROVAL.	MARK WEINER, 401-245-5176 mark.weiner@sherwin.com
P5	SHERWIN WILLIAMS	PAINT: SEMI-GLOSS FINISH	COLOR: SXT610 TURKISH TILE	METAL FOR STAIR WELL HANDRAILS, RISERS, STRINGERS	PROVIDE A 6'X6' MOCK UP FOR APPROVAL.	MARK WEINER, 401-245-5176 mark.weiner@sherwin.com
P6	SHERWIN WILLIAMS	PAINT: EGGSHELL FINISH	COLOR: 6663 SAFFRON THREAD	ACCENT PAINT - REFER TO FINISH PLAN FOR LOCATION	PROVIDE A 6'X6' MOCK UP FOR APPROVAL.	MARK WEINER, 401-245-5176 mark.weiner@sherwin.com
P7	SHERWIN WILLIAMS	PAINT: SEMI-GLOSS FINISH ON BLOCK & EGGSHELL ON DRYWALL	COLOR: SXT649 SILVERPLATE	WHERE NOTED & BLOCK WALLS	PROVIDE A 6'X6' MOCK UP FOR APPROVAL.	MARK WEINER, 401-245-5176 mark.weiner@sherwin.com
C	T1	BOLYU	LVT (LUXURY VINYL TILE) PATTERN: WEATHERED SIZE: 18.5" X 18.5" COLOR: BLVTS-001 COOL STONE	COFFEE STOP ROOM	INSTALL MONOLITHIC (DO NOT TURN)	Col Raymond, (413) 244-0927 colraymond@bolyu.com
	C1	MOHAWK GROUP	MODULAR CARPET TILE PATTERN: LATERAL SURFACE SIZE: 24" X 24" COLOR: BASALT #7879	GENERAL OFFICE AREA CARPET	QUARTER TURN UNLESS OTHERWISE NOTED	DEBRA JACKSON DEBRA_JACKSON@MOHAWKIND.COM, T. (207) 337-2474
	M1	MATS INC.	WALK OFF MATTING, TILE PATTERN: CALYPSO TILE SIZE: APPROX 19" X 19" X 3/8" COLOR: ANTHRACITE	MAIN ENTRY VESTIBULE	QUARTER TURN UNLESS OTHERWISE NOTED	MATT McCABE (207) 450-3195 mmccabes@matsinc.com
	VT	BURKE FLOORING	VINYL STAIR TREADS TYPE: COMMERCIAL 210 LINEAR COLOR: #217 CHARCOAL	STAIR 142	USE VISUALLY IMPAIRED STRIP AT EACH CHANGE OF HEIGHT	
	SDT	ARMSTRONG COMMERCIAL FLOORING	STATIC DISSIPATIVE TILE TYPE: SDT TILE, 12" X 12" COLOR: #51956 FOSSIL GRAY	SERVER ROOM 209	BASKETWEAVE INSTALLATION	
L	L1	STOCK COUNTER BY FUTURA OR VT INDUSTRIES	PLASTIC LAMINATE COUNTER	COFFEE STOP & BREAK COUNTER	USE STOCK ONE PEICE COUNTER & BACKSPLASH. SEND SUBMITAL FOR FINAL REVIEW & APPROVAL.	PHIL OUELLETTE, E. OUELLEP@WILSONART.COM, T. (603) 770-6668
	L2	STOCK BASE CABINETS	PLASTIC LAMINATE	COFFEE STOP & BREAK CABINETS	STOCK SIZES & STOCK COLOR CABINETS, SEE ARCHITECTS PLAN	SAME AS ABOVE
B	B1	JOHNSONITE BASE	VINYL WALL BASE, STRAIGHT TYPE: STRAIGHT 4" X 1/8" COLOR: #28 MEDIUM GREY	USED WITH CARPET, REFER TO FINISH PLAN FOR LOCATION		ROXANE SPEARS (781) 258-2837 roxane.spears@johnsonite.com
	B2	BURKE BASE	VINYL WALL BASE, COVE TYPE: VINYL COVE 4" X 1/8" COLOR: #217 CHARCOAL	USED WITH RESILIENT, REFER TO FINISH PLAN FOR LOCATION		
	TS-1	JOHNSONITE FLOORING	TRANSITION STRIP	PROVIDE VINYL TRANSITION STRIP WHERE REQUIRED. MATCH BASE.	PROVIDE ADA TRANSITION	RESILIENT TO EXISTING TILE
W	LLUMAR WINDOW FILM	WINDOW FILM	ONE WAY FILM, #RN-70	ENTRY VESTIBULE	INSTALL FILM ON LOWER PORTION OF GLASS ONLY, SEE PLANS.	CURTIS REID, (603) 801-2130 creid@andersonsolar.com

GENERAL NOTES

- ALL MATERIALS TO BE INSTALLED ACCORDING TO THE MANUFACTURER'S INSTRUCTIONS USING THE RECOMMENDED PREPARATIONS AND ADHESIVES WHILE MAINTAINING LEED REQUIREMENTS.
- ALL INSTALLERS MUST BE CERTIFIED PER THE MANUFACTURER'S REQUIREMENTS FOR MASTER MECHANICS.
- CONTACT STIBLER ASSOCIATES WITH ANY DISCREPANCIES WITH NUMBERS OR NAMES OF PRODUCTS.
- CONSULT EACH VENDOR FOR CONTRACT PRICING & VERIFY LEAD TIMES. MANY MATERIALS, SUCH AS CARPET, REQUIRE 8-10 WEEKS FOR FABRICATION. ORDER ACCORDINGLY.
- PROVIDE ELECTRONIC SUBMITTALS TO DESIGNER FOR ALL MATERIALS LISTED ON SCHEDULE AS WELL AS ADHESIVES FOR EACH MATERIAL.
- SEE ARCHITECT'S SPECIFICATIONS FOR MORE FINISH INFORMATION.

KEYED TO DRAWINGS

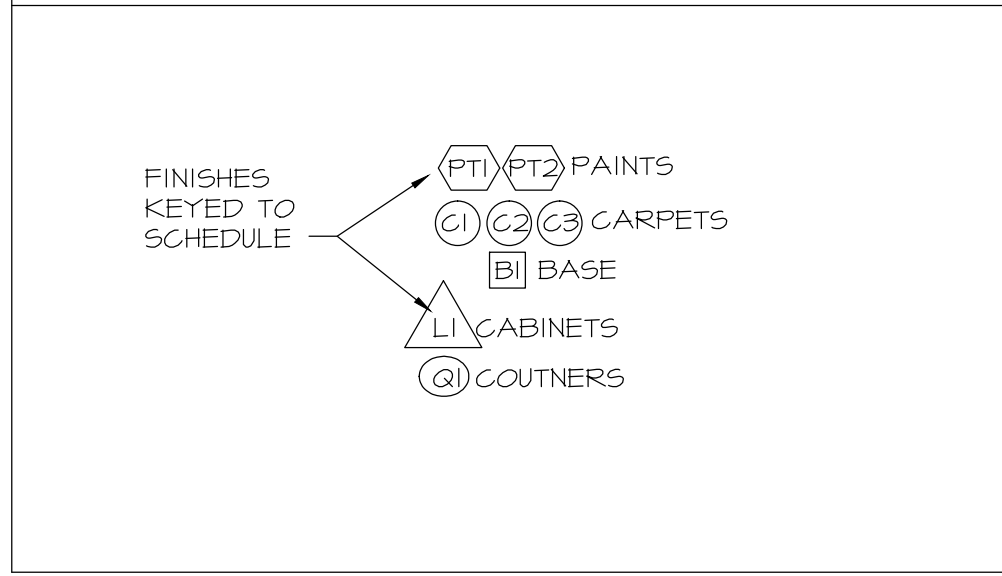


SPECIFIC FLOOR FINISH NOTES

- ALL CARPET TILE SHALL BE INSTALLED AS NOTED ON SCHEDULE & PER THE DETAILS. ADHESIVE SHALL BE MOHAWK ADHESIVE, LOW VOCs & FLEX-TAB SYSTEM OVER PORCELAIN TILE WHERE NOTED.
- WHERE CHANGE IN FLOORING MATERIALS OCCUR, SUPPLY AND INSTALL APPROPRIATE ADA COMPLIANT TRANSITION STRIPS. SEE BASE/TRANSITION AT SCHEDULE FOR MORE INFORMATION.
- CONCRETE SUB-FLOOR SHALL BE TESTED FOR MOISTURE CONTENT AND ADDRESSED AS NEEDED PRIOR TO FINISH FLOOR INSTALLATION. MOISTURE TESTS MUST BE TAKEN TO ENSURE THE SUB-FLOOR IS SUFFICIENTLY DRY FOR THE INSTALLATION OF THE FINISHED FLOOR COVERING. MOISTURE TESTING MUST BE PERFORMED ON ALL ON CONCRETE SUB-FLOORS, PER ASTM F2170. RESULTS ARE NOT TO EXCEED 85% IRH. PH TESTING MUST BE PERFORMED PER THE ASTM F710, RESULTS NOT TO EXCEED 9.4.

SPECIFIC PAINT FINISH NOTES

- WALL SURFACES WITHIN SCOPE SHALL BE PATCHED & REPAIRED AND PRIMED PRIOR TO PAINTING OR WALL COVERING. ALL SURFACES SHALL BE FREE OF DIRT, DRYWALL DUST AND GREASE. ALL SURFACES SHALL RECEIVE THE FOLLOWING APPLICATIONS:
- PAINTING SHALL BE FREE OF RUNS, DRIPS, SAGS, BRUSH MARKS, HOLIDAYS & COLOR VARIATIONS. ALL NAILS, SCREWS, TAPE, ETC MUST BE REMOVED PRIOR TO PAINTING.
- ALL PAINTS ON SCHEDULE SHALL BE MOCKED UP IN THE FIELD ON A MINIMUM WALL AREA OF 6' X 6' FOR OWNERS/DESIGNERS REVIEW AND APPROVAL.
- SEE TO ARCHITECT'S SPECIFICATIONS FOR COMPLETE SPECIFICATIONS ON DIVISION 9.

CARPET INSTALLATION METHODS

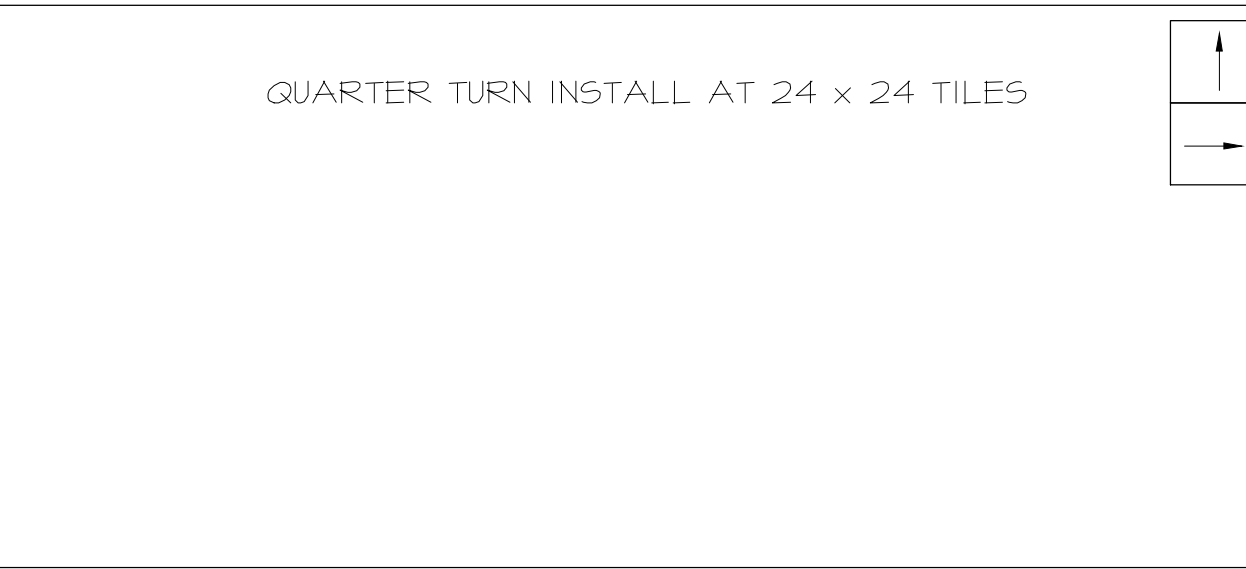

**STIBLER ASSOCIATES, LLC**  
space planning interior design

306 Highlander Way  
Manchester, New Hampshire 03103  
P. 603.623.8952 F. 603.623.0593  
www.stibler.com

Copyright © 2011 by Stibler Associates  
No reproduction without permission.

UNITIL  
NORTHERN  
UTILITIES, INC.

400 RIVERSIDE  
INDUSTRIAL PARKWAY  
PORTLAND, ME

INFORMATION CONTAINED ON THIS DRAWING SHALL BE VERIFIED BY EACH VENDOR OR CONSULTANT PRIOR TO STARTING WORK. STIBLER ASSOCIATES IS NOT RESPONSIBLE FOR DISCREPANCIES OF FIELD DIMENSIONS OR CONDITIONS.

"ISSUED FOR CITY OF PORTLAND PERMITTING"  
DATE: 04 - 17 - 2015

REVISIONS:

---



---



---



---

FINISH SCHEDULE  
& NOTES

SCALE: 1/8" = 1'-0"  
DRAWN BY: DH