





- NOTES:**
- 1) APPLY STENCILS TO EACH FIRE RATED WALL.
  - 2) STENCILS SHALL BE APPLIED SO THAT THE BOTTOM OF THE LETTERS ARE 6" ABOVE THE CEILING GRID AND @ EVERY 10'-0" ON CENTER ALONG THE LENGTH OF THE WALL.
  - 3) WHERE THERE IS NOT A CEILING GRID, STENCILS SHALL BE APPLIED 11'-0" A.F.F., AND @ EVERY 10'-0" ON CENTER ALONG THE LENGTH OF THE WALL.
  - 4) LETTERING SHALL BE DONE WITH RED PAINT.

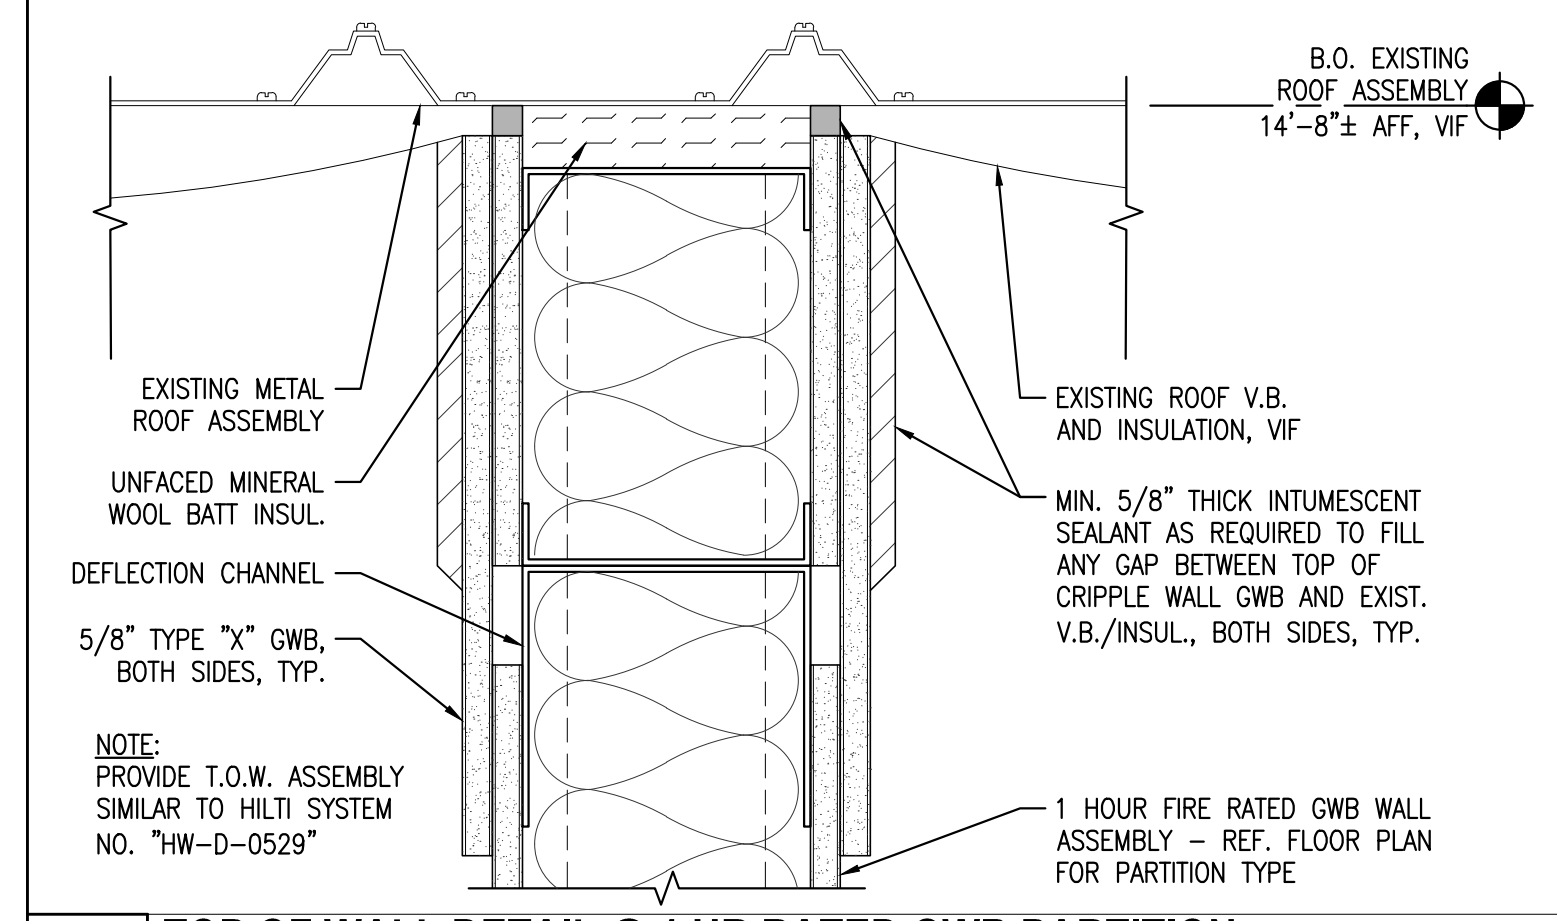


**G1 TOP OF WALL DETAIL @ 1 HR RATED GWB PARTITION**  
REFERENCED FROM: SCALE: 3" = 1'-0"

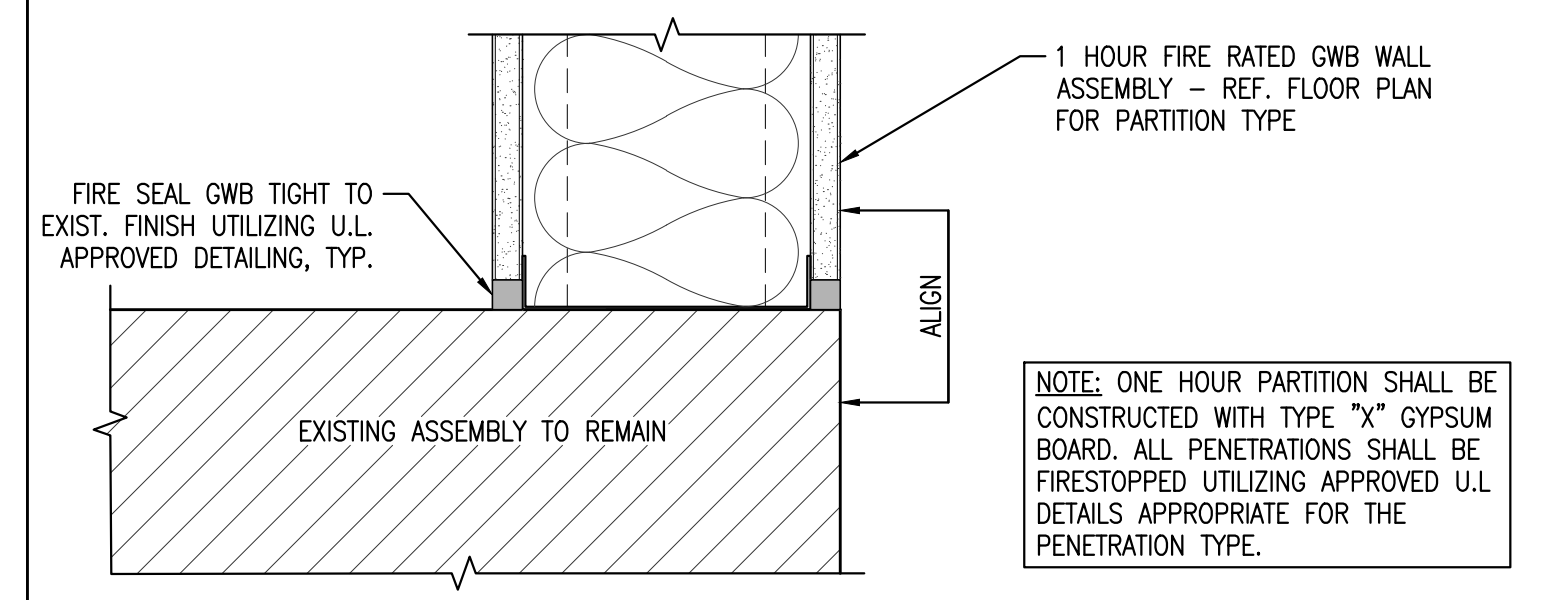


**G2 BASE DETAIL @ 1 HR RATED GWB PARTITION**  
REFERENCED FROM: SCALE: 3" = 1'-0"

**C2 RATED WALL STENCILS**  
REFERENCED FROM: SCALE: NTS

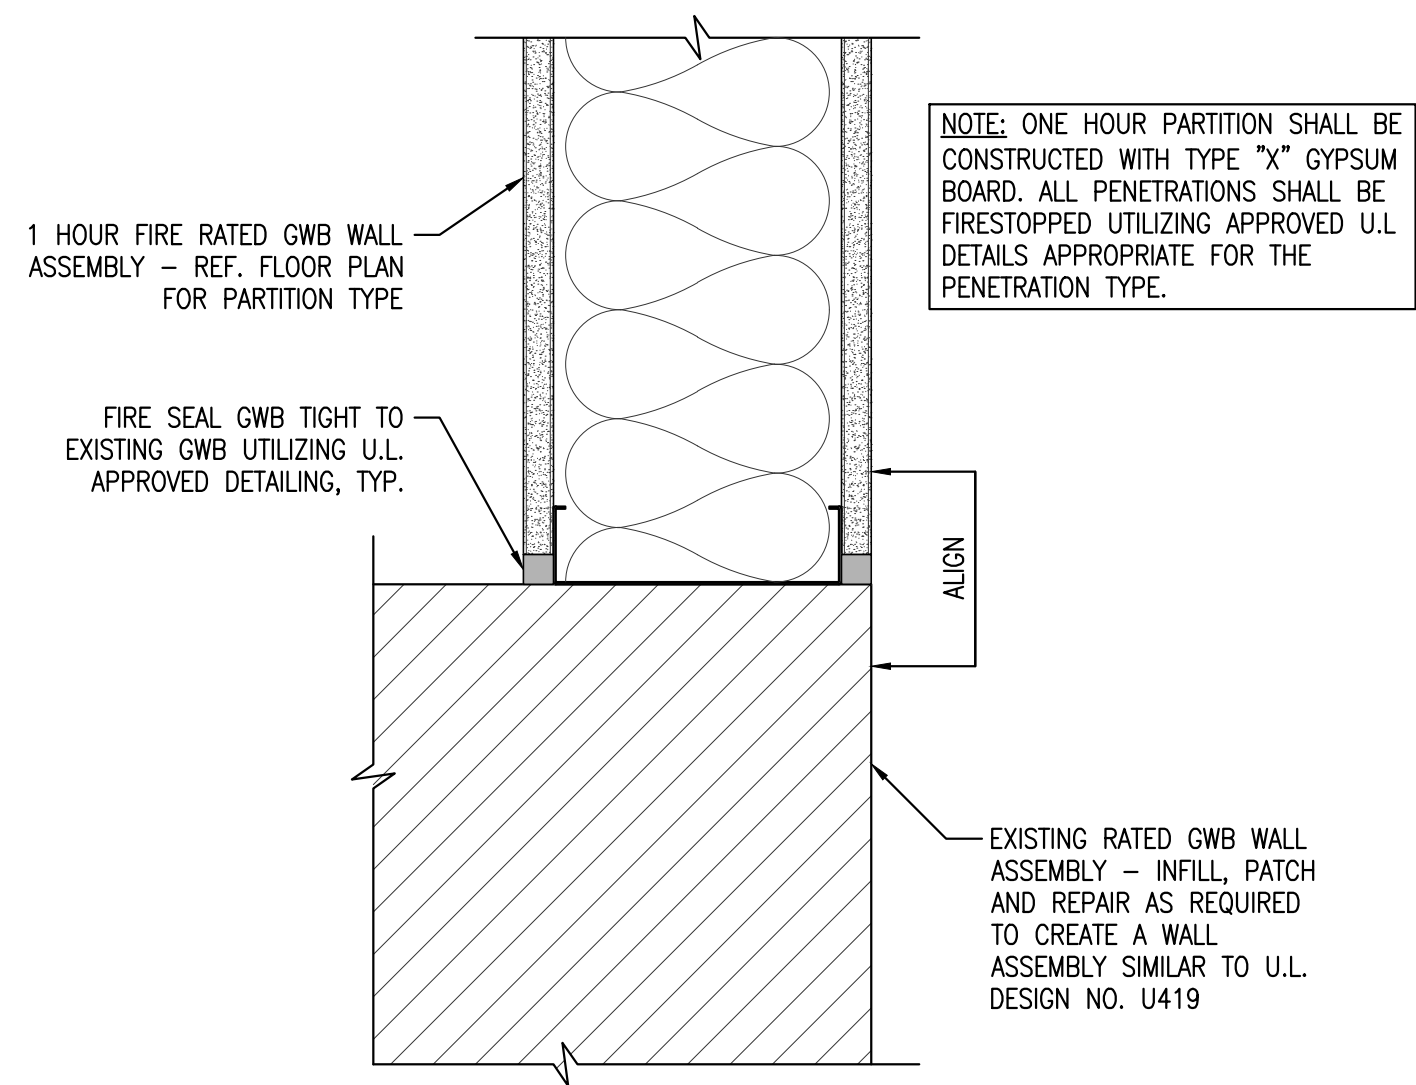


**C4 1 HR RATED GWB PART. AND EXIST. RATED PART. INTERSECTION**  
REFERENCED FROM: SCALE: 3" = 1'-0"

**E2 NOT USED**  
REFERENCED FROM: SCALE:

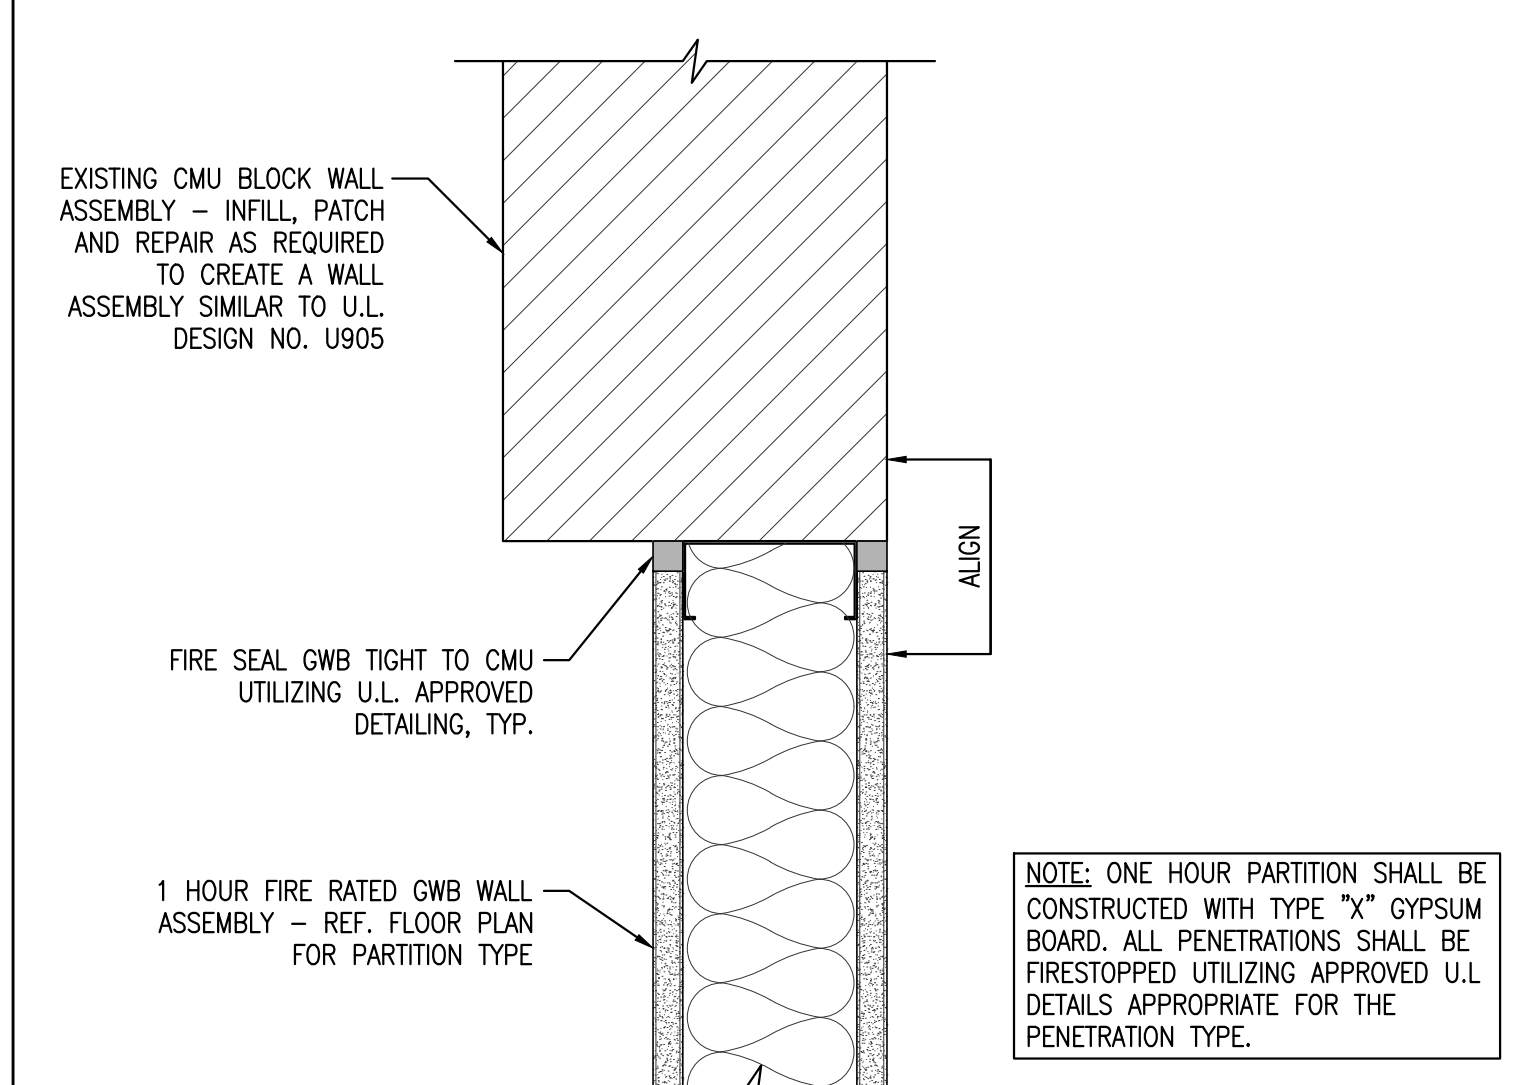

**E4 1 HR RATED GWB PART. AND 1 HR RATED CMU PART. INTERSECTION**  
REFERENCED FROM: SCALE: 3" = 1'-0"


**G2 BASE DETAIL @ 1 HR RATED GWB PARTITION**  
REFERENCED FROM: SCALE: 3" = 1'-0"

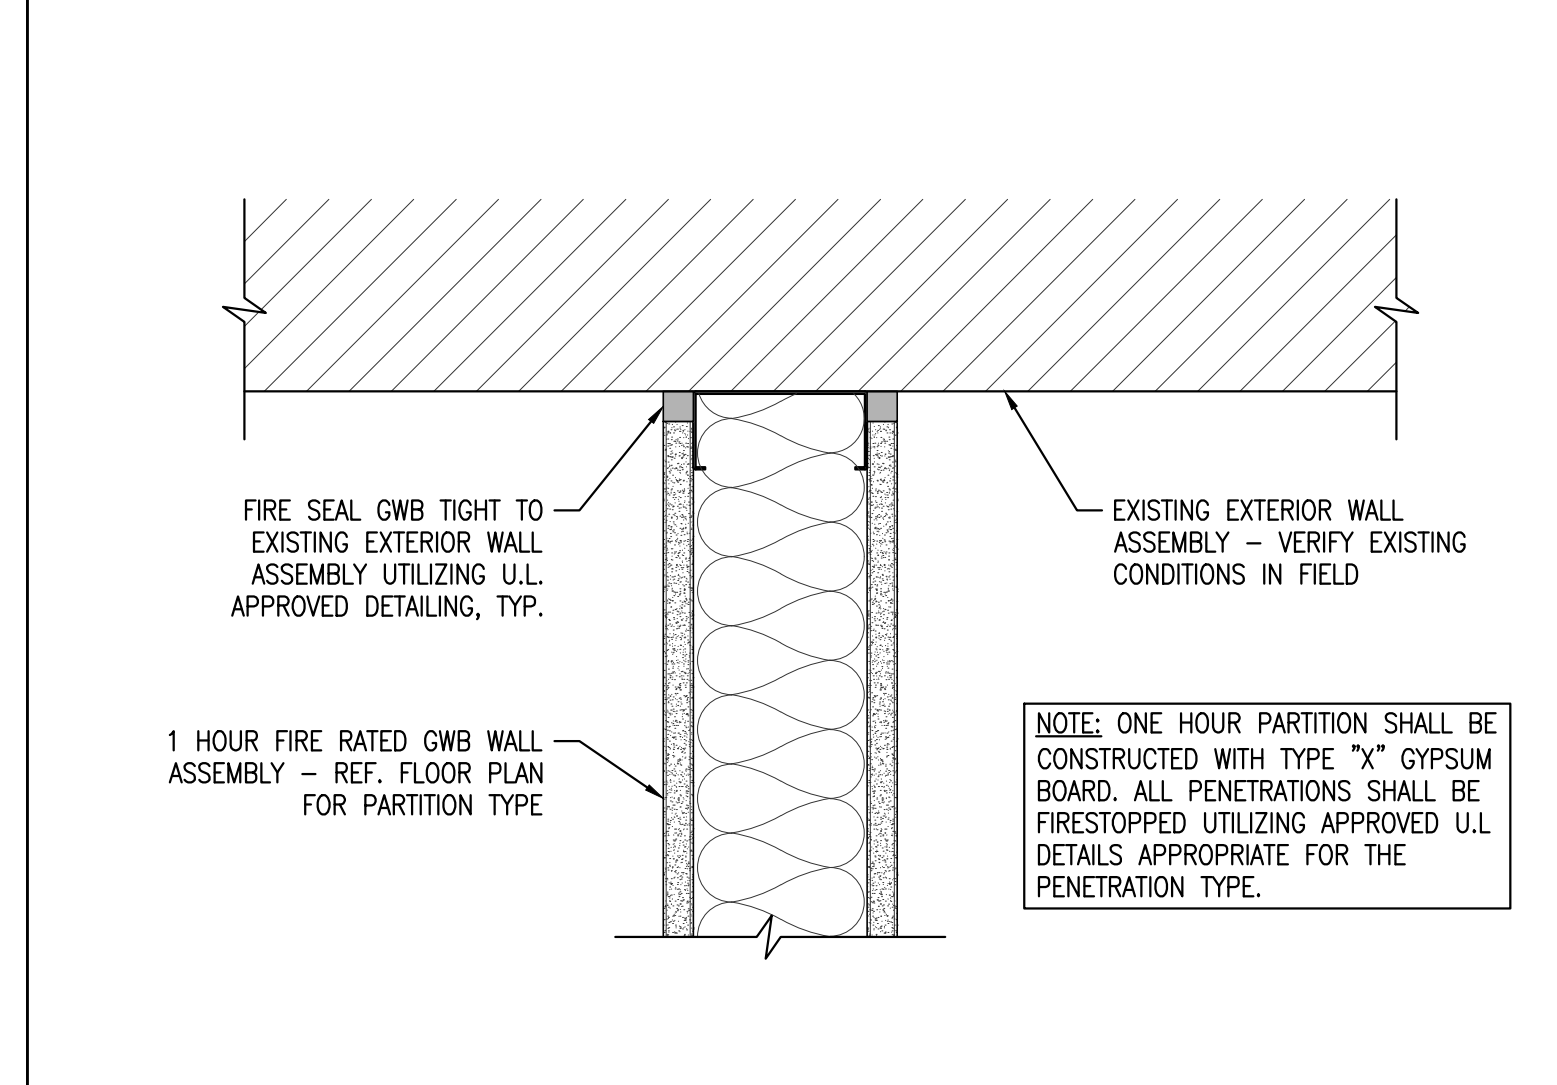

**G4 1 HR RATED GWB PART. AND EXTERIOR WALL INTERSECTION**  
REFERENCED FROM: A5/A1.10 SCALE: 3" = 1'-0"


**C5 NOT USED**  
REFERENCED FROM: SCALE:

**E5 NOT USED**  
REFERENCED FROM: SCALE:

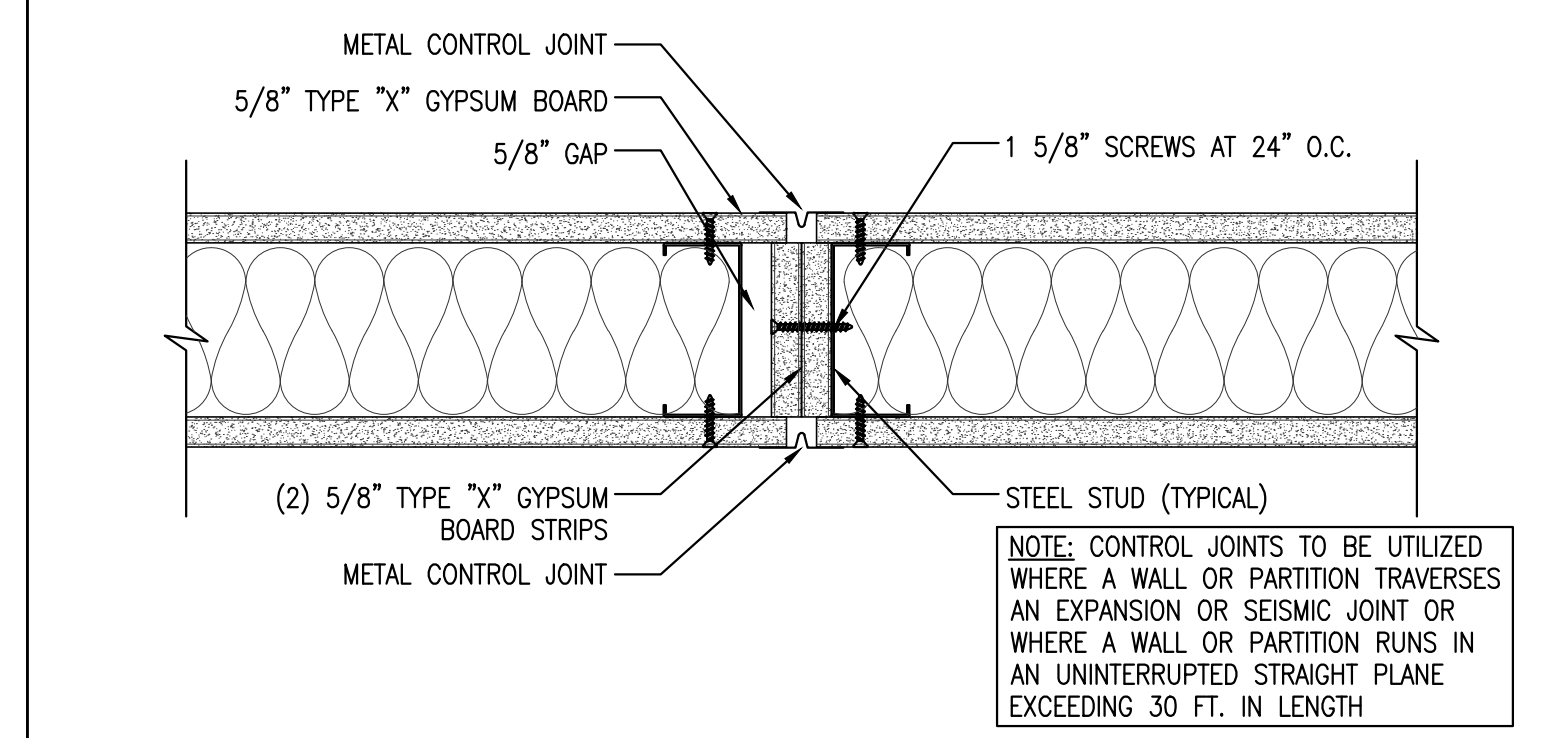

**G5 TYPICAL CONTROL JOINT WITHIN A 1 HR RATED PARTITION**  
REFERENCED FROM: SCALE: 3" = 1'-0"

**CWS ARCHITECTS**

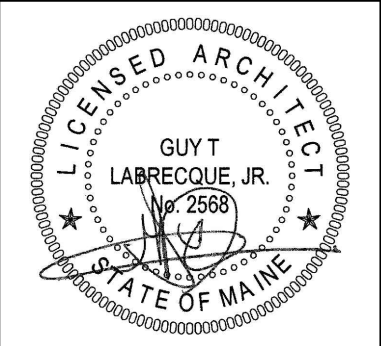

CWS ARCHITECTS  
ARCHITECTURE | INTERIOR DESIGN  
434 CUMBERLAND AVENUE  
PORTLAND, MAINE 04101  
P: 207.774.4016  
F: 207.774.4016  
WWW.CWSARCH.COM

DESIGNER

OWNER

UNITIL

6 LIBERTY LANE WEST  
HAMPTON, NEW HAMPSHIRE  
03842

PROJECT

NORTHERN UTILITIES, INC.  
FIT-UP

400 RIVERSIDE INDUSTRIAL PARKWAY  
PORTLAND, MAINE 04101

DRAWING

FIRE RATED PARTITION DETAILS

REVISIONS

DRAWING NUMBER

**LS1.30**

SCALE: AS NOTED  
DATE: 04/17/15