

CWS ARCHITECTS
ARCHITECTURE | INTERIOR DESIGN
264 US ROUTE ONE
BOX 6, SUITE 100-2A
SCARBOROUGH, MAINE 04074
T: 207.774.4441
WWW.CWSARCH.COM

OWNER DESIGNER

UNITIL

6 LIBERTY LANE WEST
HAMPTON, NEW HAMPSHIRE 03842

PROJECT

UNITIL GAS
OPERATIONS TRAINING
AND TESTING ROOM

376 RIVERSIDE INDUSTRIAL PARKWAY
PORTLAND, MAINE 04101

DRAWING

MISCELLANEOUS
ELEVATIONS, SECTIONS
AND DETAILS

CWS PROJECT NUMBER: 17027

REVISIONS

08/14/17


REVISOR: [REDACTED]

DRAWING NUMBER

A6.01

SCALE: AS NOTED
DATE: 08/14/2017

ISSUED FOR CONSTRUCTION

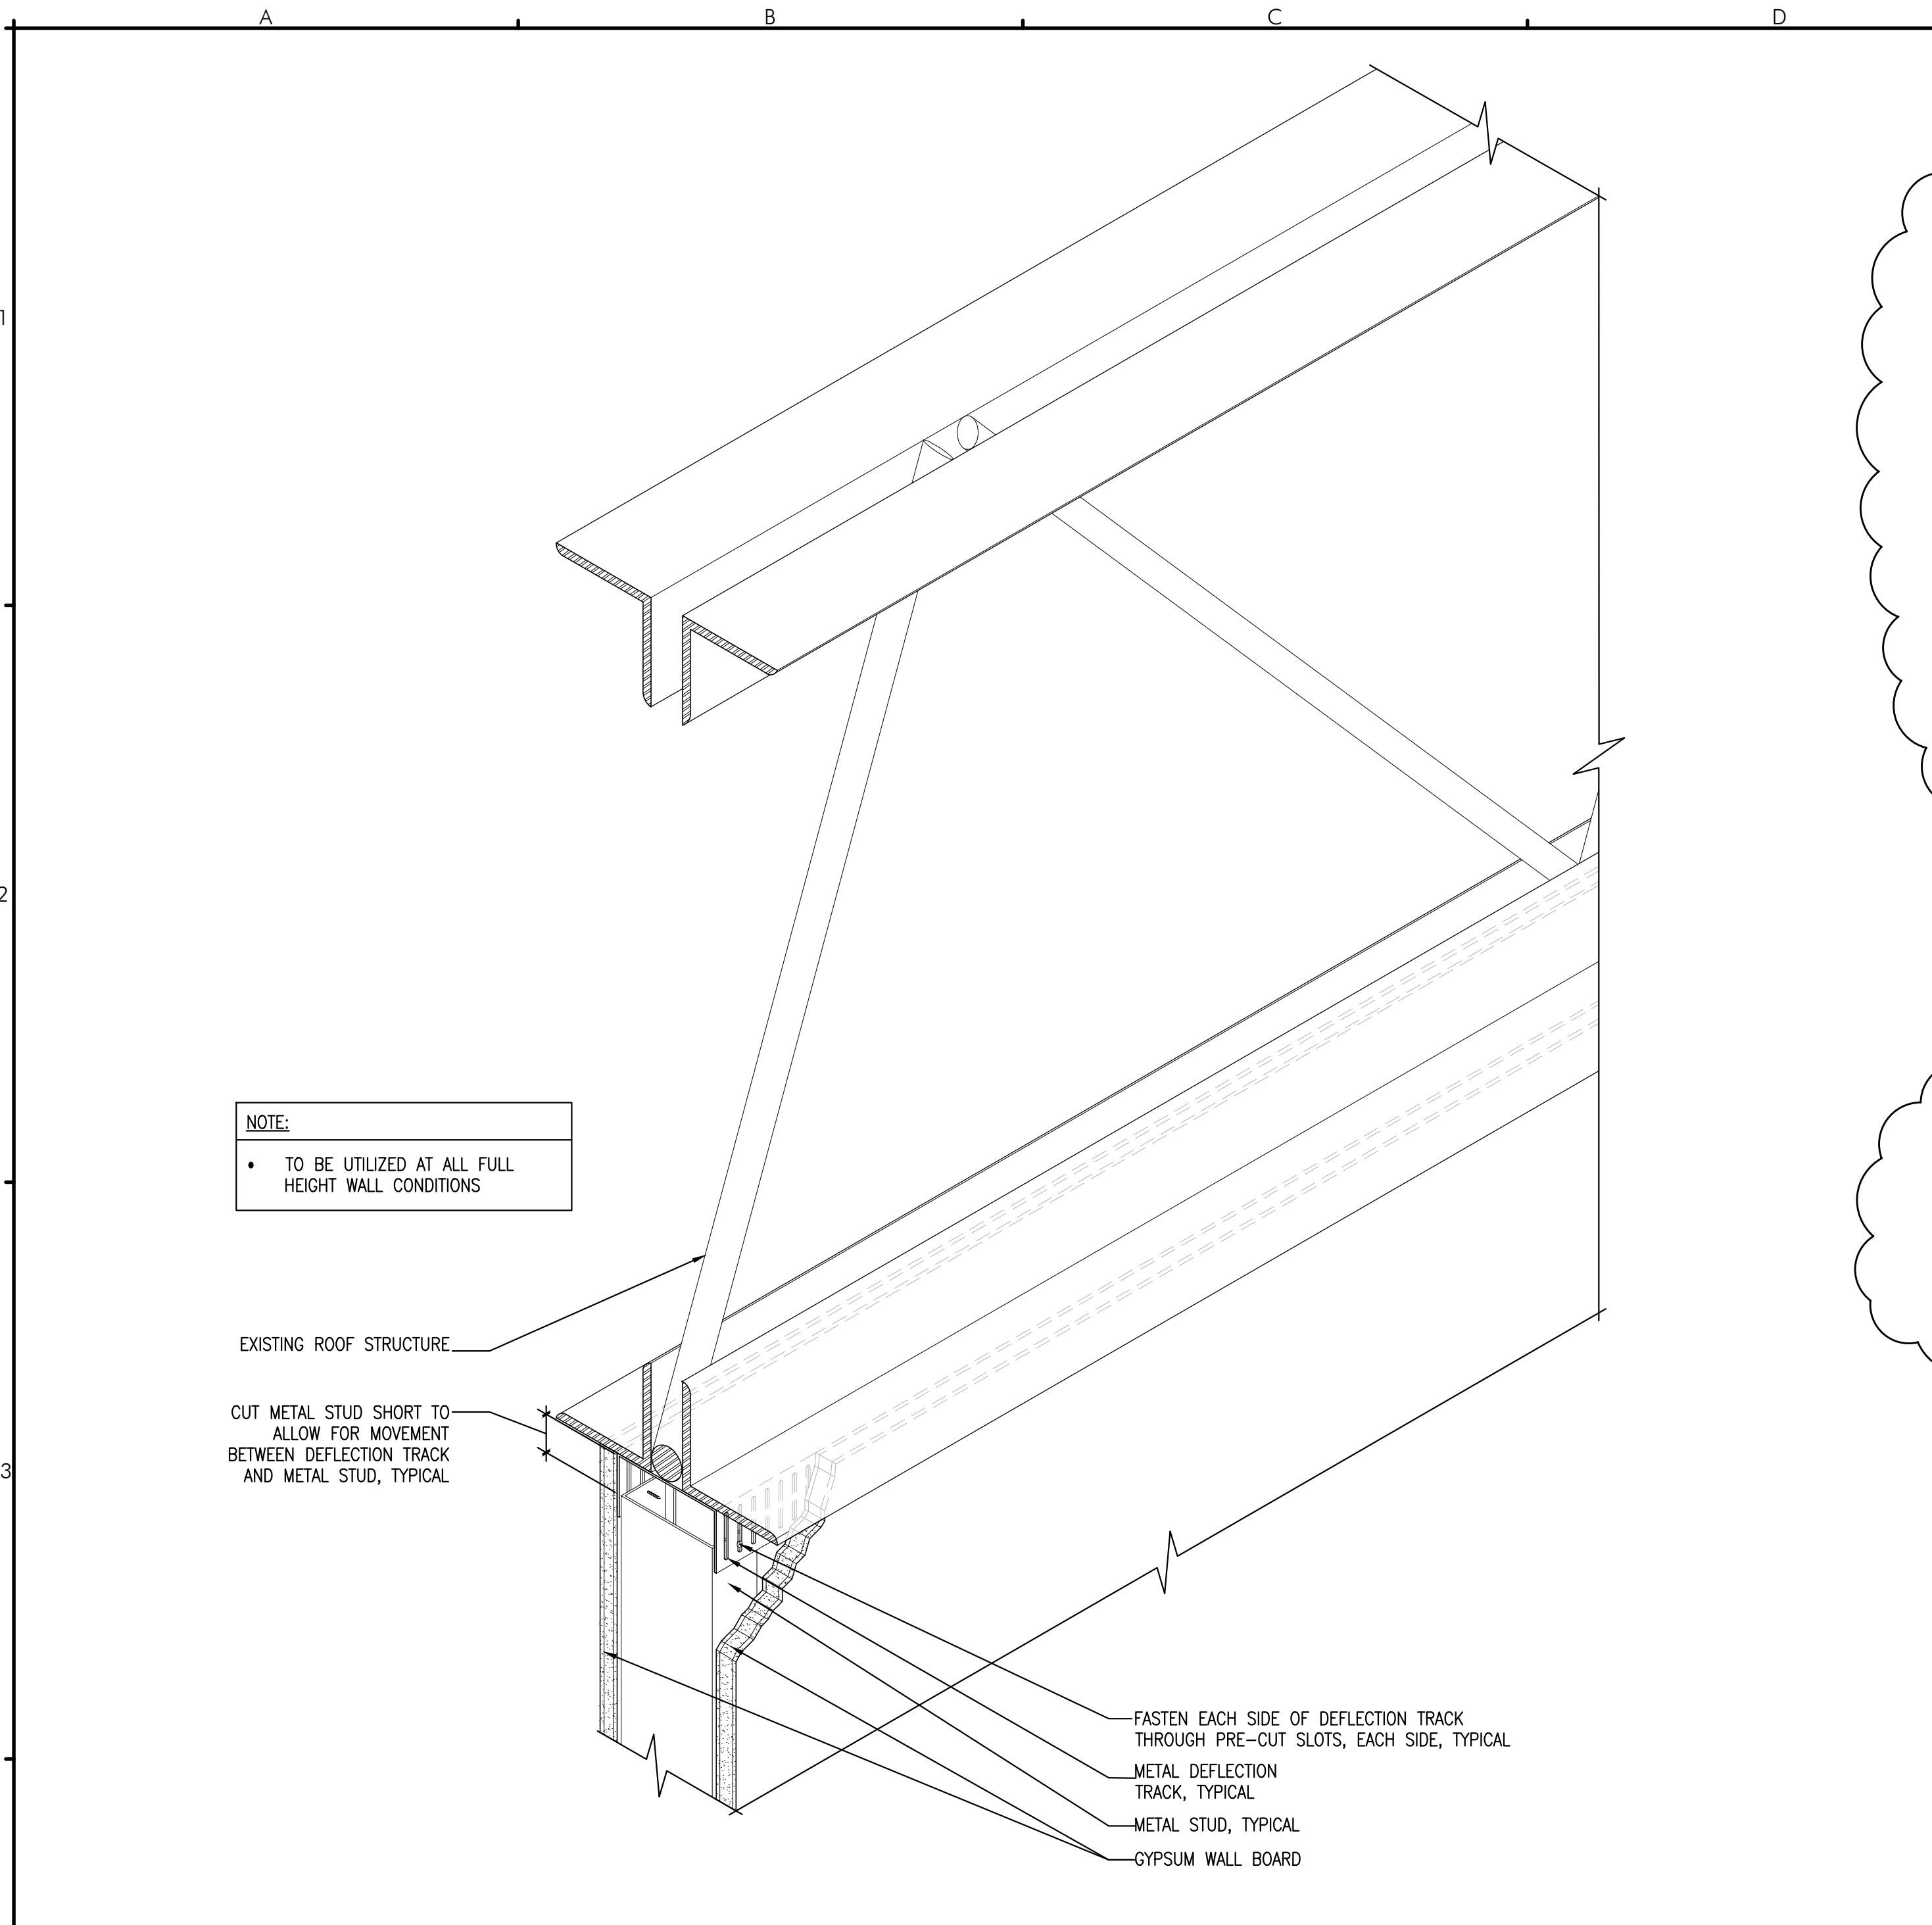


A4 SLIP TRACK DETAIL AT UNDERSIDE OF EXISTING STRUCTURE
REFERENCED FROM: XX.XX SCALE: 3" = 1'-0"




A5 NOT USED
REFERENCED FROM: XX.XX SCALE: N/A




C5 NOT USED
REFERENCED FROM: XX.XX SCALE: N/A

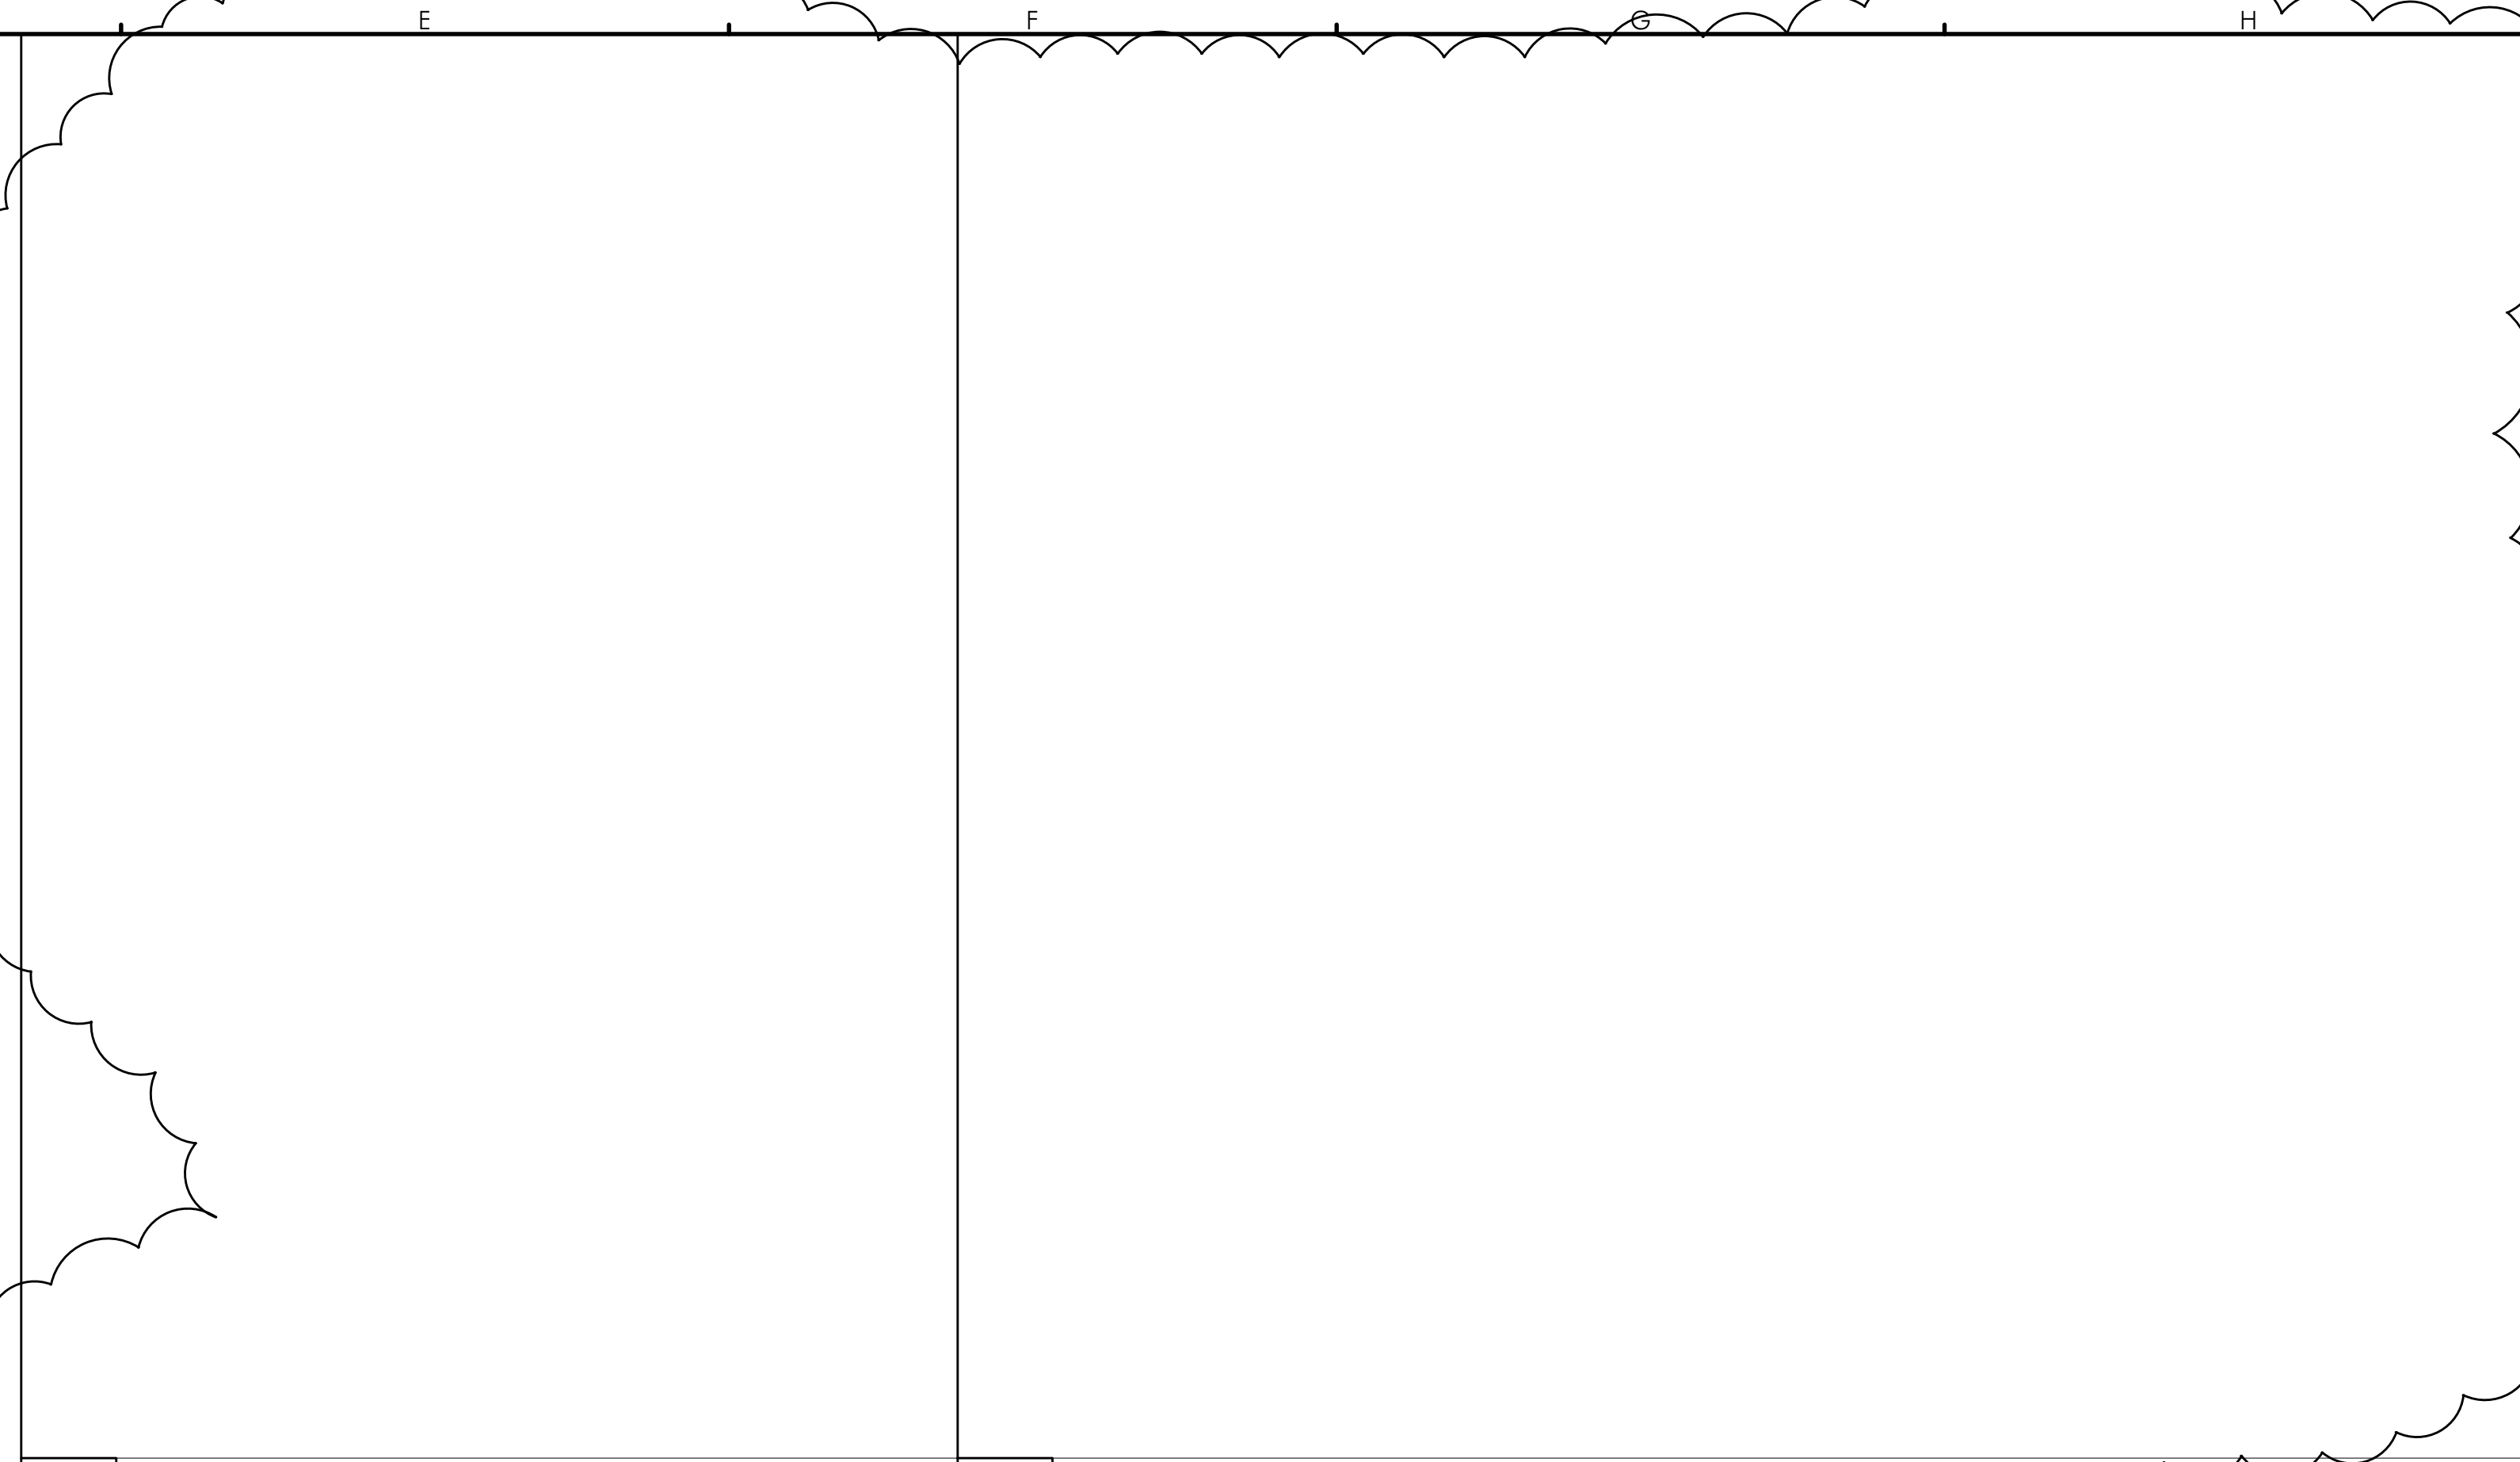

D3 TYPICAL SHELVING SECTION
REFERENCED FROM: XX.XX SCALE: 3/4" = 1'-0"

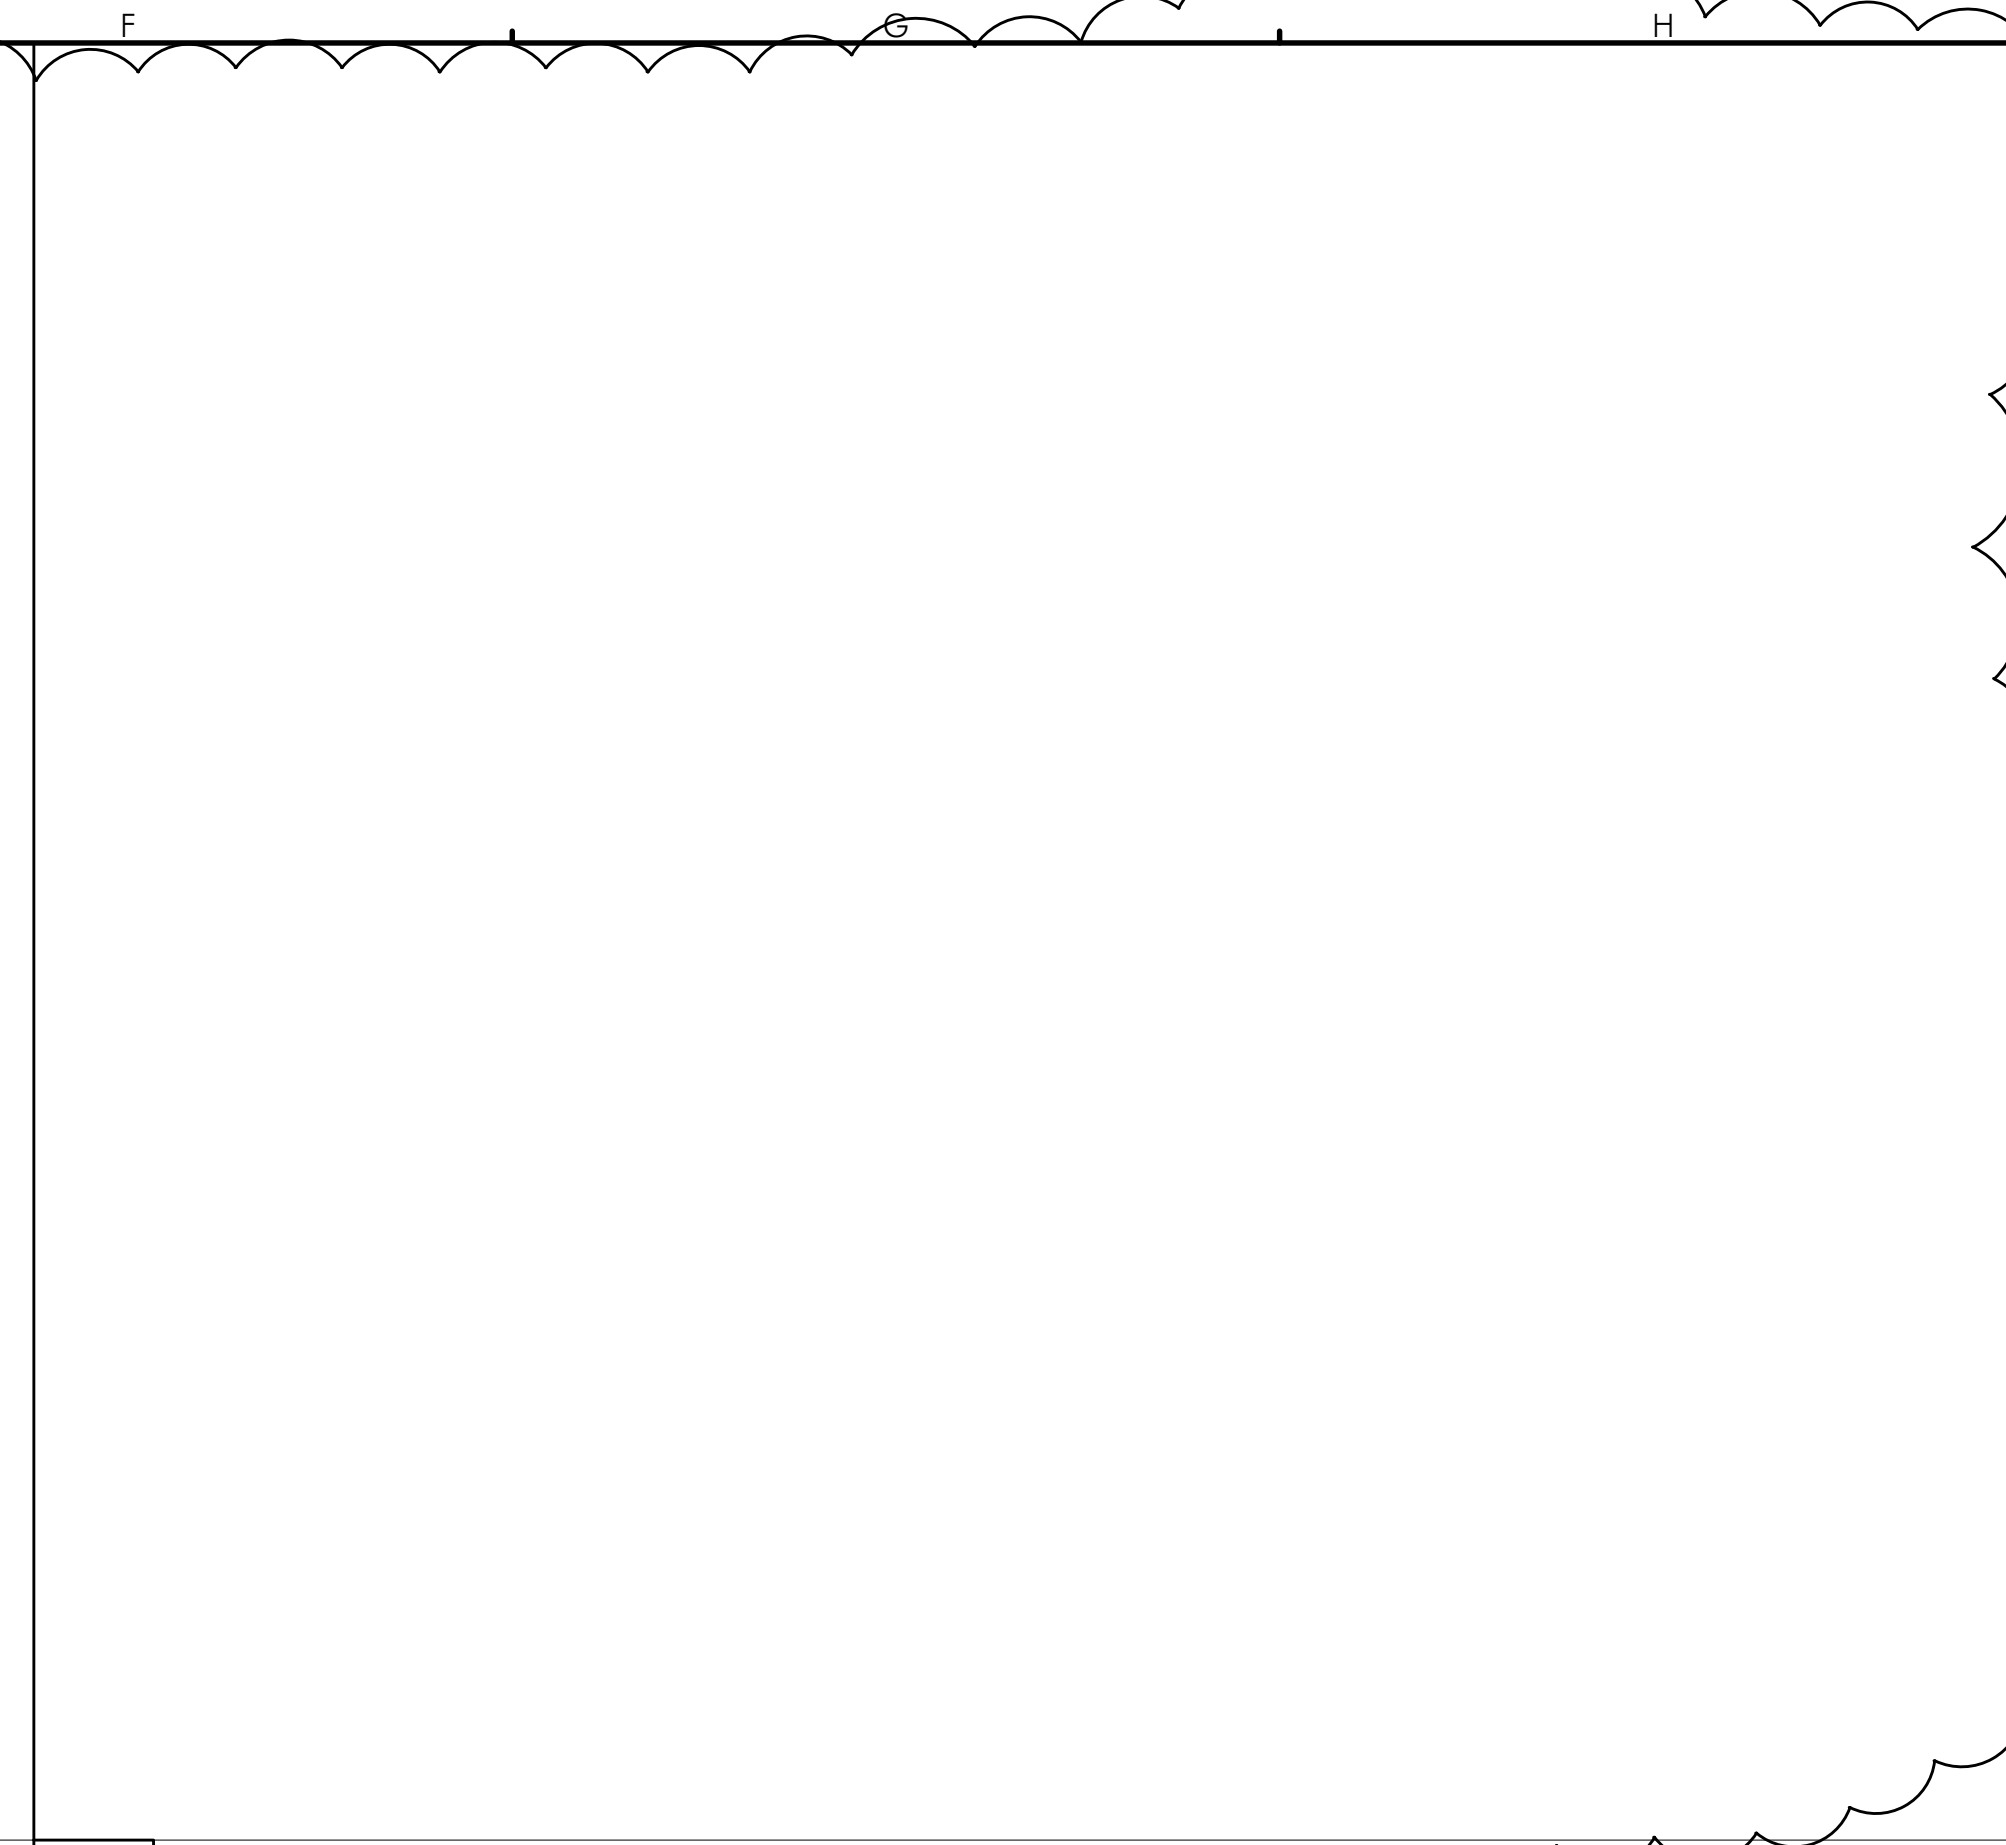

F3 TYPICAL SHELVING ELEVATION
REFERENCED FROM: XX.XX SCALE: 3/4" = 1'-0"

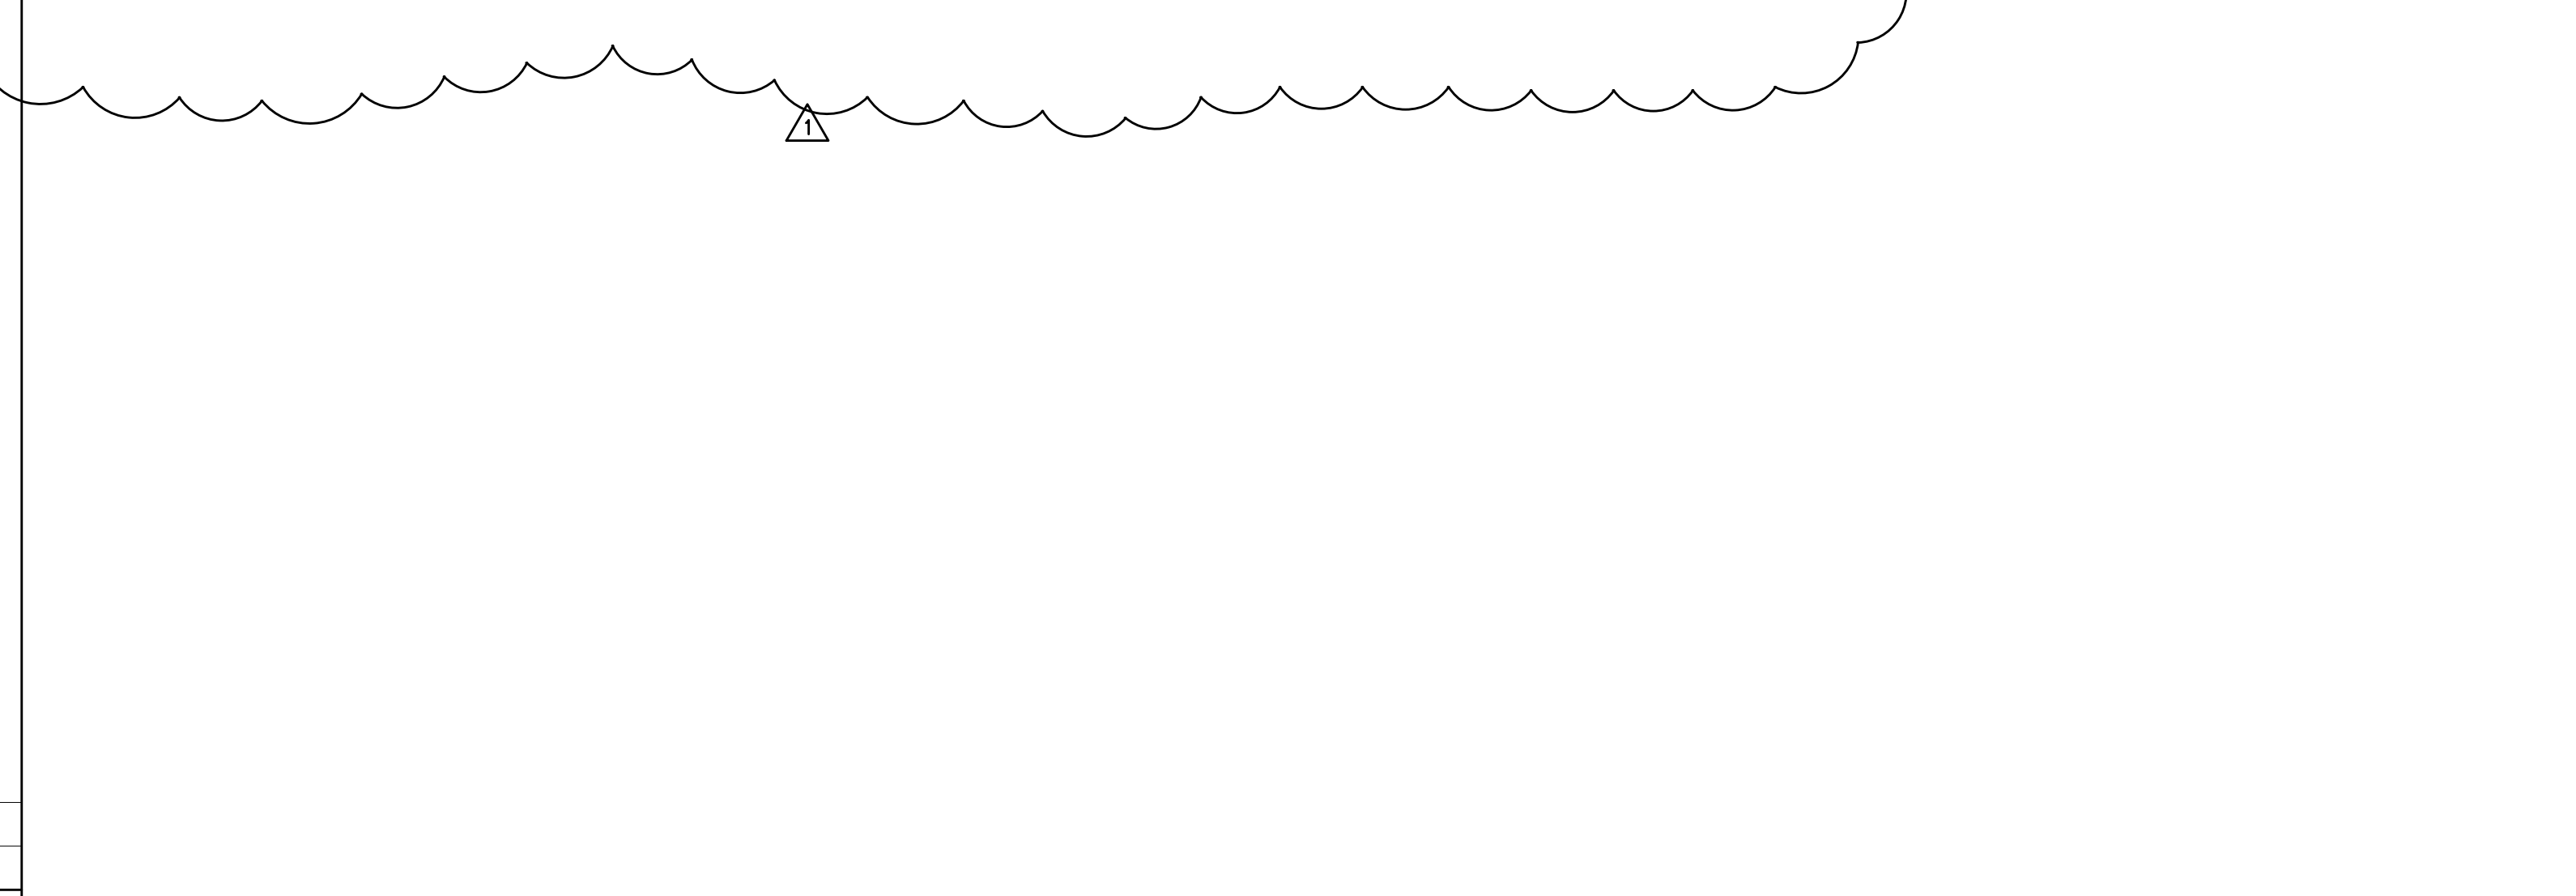

D5 NOT USED
REFERENCED FROM: XX.XX SCALE: N/A