

STAIR SECTION

SCALE: 1/2"=1'-0"


<u>NOTE</u>:


THE CONTRACTOR/OWNER ASSUMES ALL RESPONSIBILITY
FOR LOCAL CODE COMPLIANCE.
ALL DRAWINGS, PLANS, SKETCHES ETC. ARE PROVIDED TO OUR
CLIENTS BASED UPON INFORMATION PROVIDED BY THE CLIENT
AND DRAWN IN ACCORDANCE WITH COMMON BUILDING PRACTICES
AND LOCAL CODES, NONE OF THE EMPLOYEES OF CDT
ARE REGISTERED ARCHITECTS, ENGINEERS OR LAND
SURVEYORS. ALL DIMENSIONS AND SPECIFICATIONS SHOULD BE VERIFIED
BY CLIENT AND/OR CONTRACTOR BEFORE ACTUAL CONSTRUCTION
BEGINS. IF DIMENSIONS AND SPECIFICATIONS ARE NOT VERIFIED
BY CLIENT AND/OR CONTRACTOR BEFORE ACTUAL CONSTRUCTION
BEGINS CDT WILL BE HELD HARMLESS
CDT ASSUMES NO LIABILITY FOR CHANGES
AND/OR REVISIONS MADE TO PLANS BY CLIENT AND/OR CONTRACTOR.

1. Contractor/owner responsible for securing all necessary permits.

2. Contractor/owner will Comply with all applicable codes and ordinances.

3. Contractor/owner to verify all site grades and dimensions.

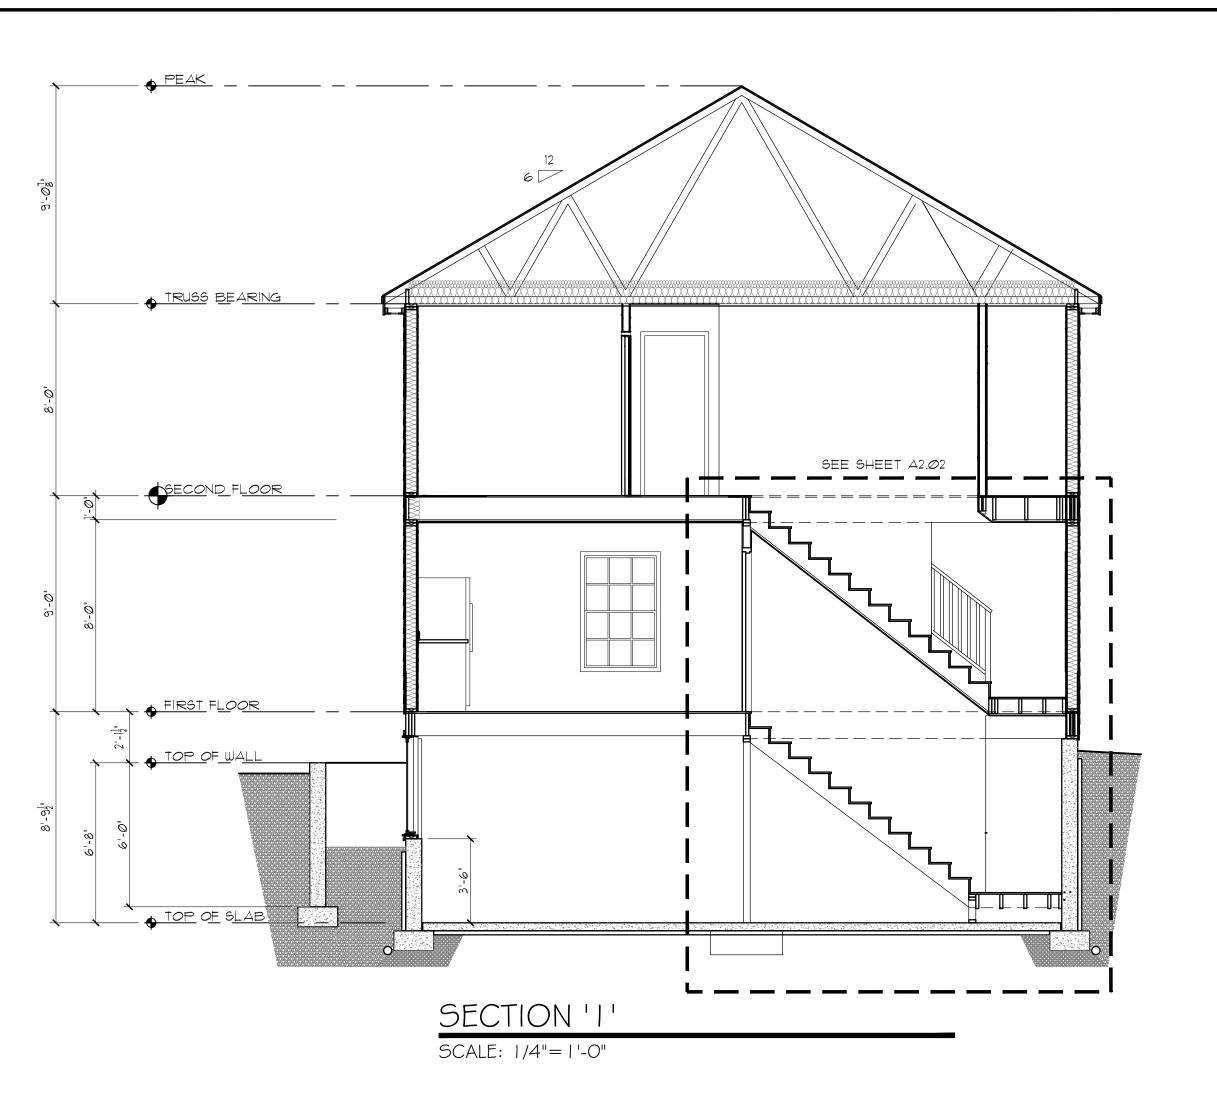

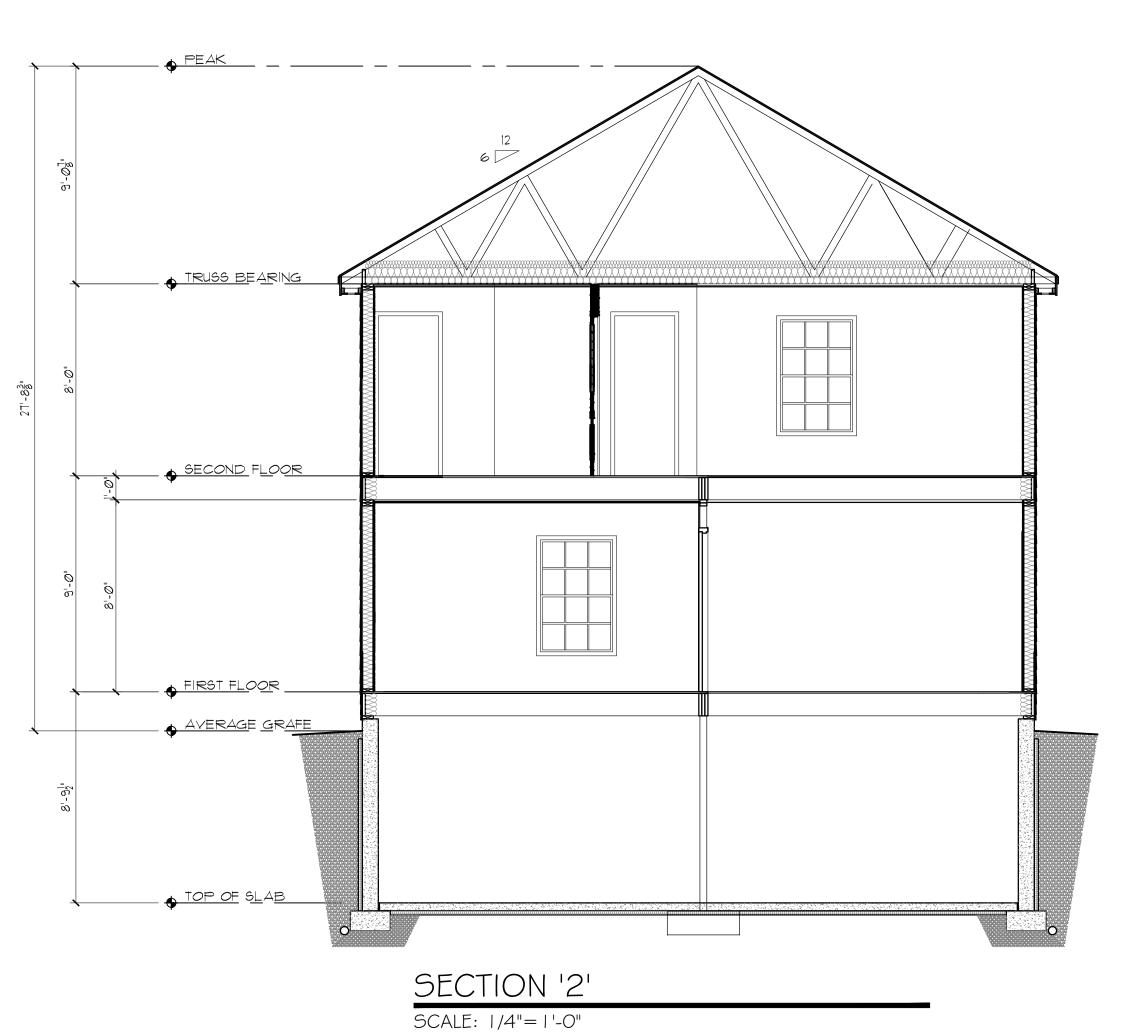

				235	Port
7,00	プルシロのこの   プルシロのこの   プルシロのこの   プルコロの   プロの   プロの		DOLINE Stroot Lot C Portland NIF	>	for N/r # N/rg Kayarayar
ВУ	970				
REMARKS	Issued for Permitting				
NO N	⋖				
DATE	06-24-12				
-	DE:				200
	WN:		00		rtlar
DATE: 06-24-2					
SC	SCALE:			As	Not

As Noted

DRAWN:

SHEET:

SECTIONS

A2-01

TITLE: