

HVAC & plumbing Engineering:
MECHANICAL SYSTEMS ENGINEERS

Electrical Engineering:
SWIFT CURRENT ENGINEERING

Food Service Design Consultant:
TJM CONSULTING

Riverside Golf Course - North Course Club House Renovations


Riverside Street
Portland, Maine

REVISIONS


CONTRACT DOCUMENTS
FEBRUARY 03, 2014

Layout Plans


Scale: As Noted

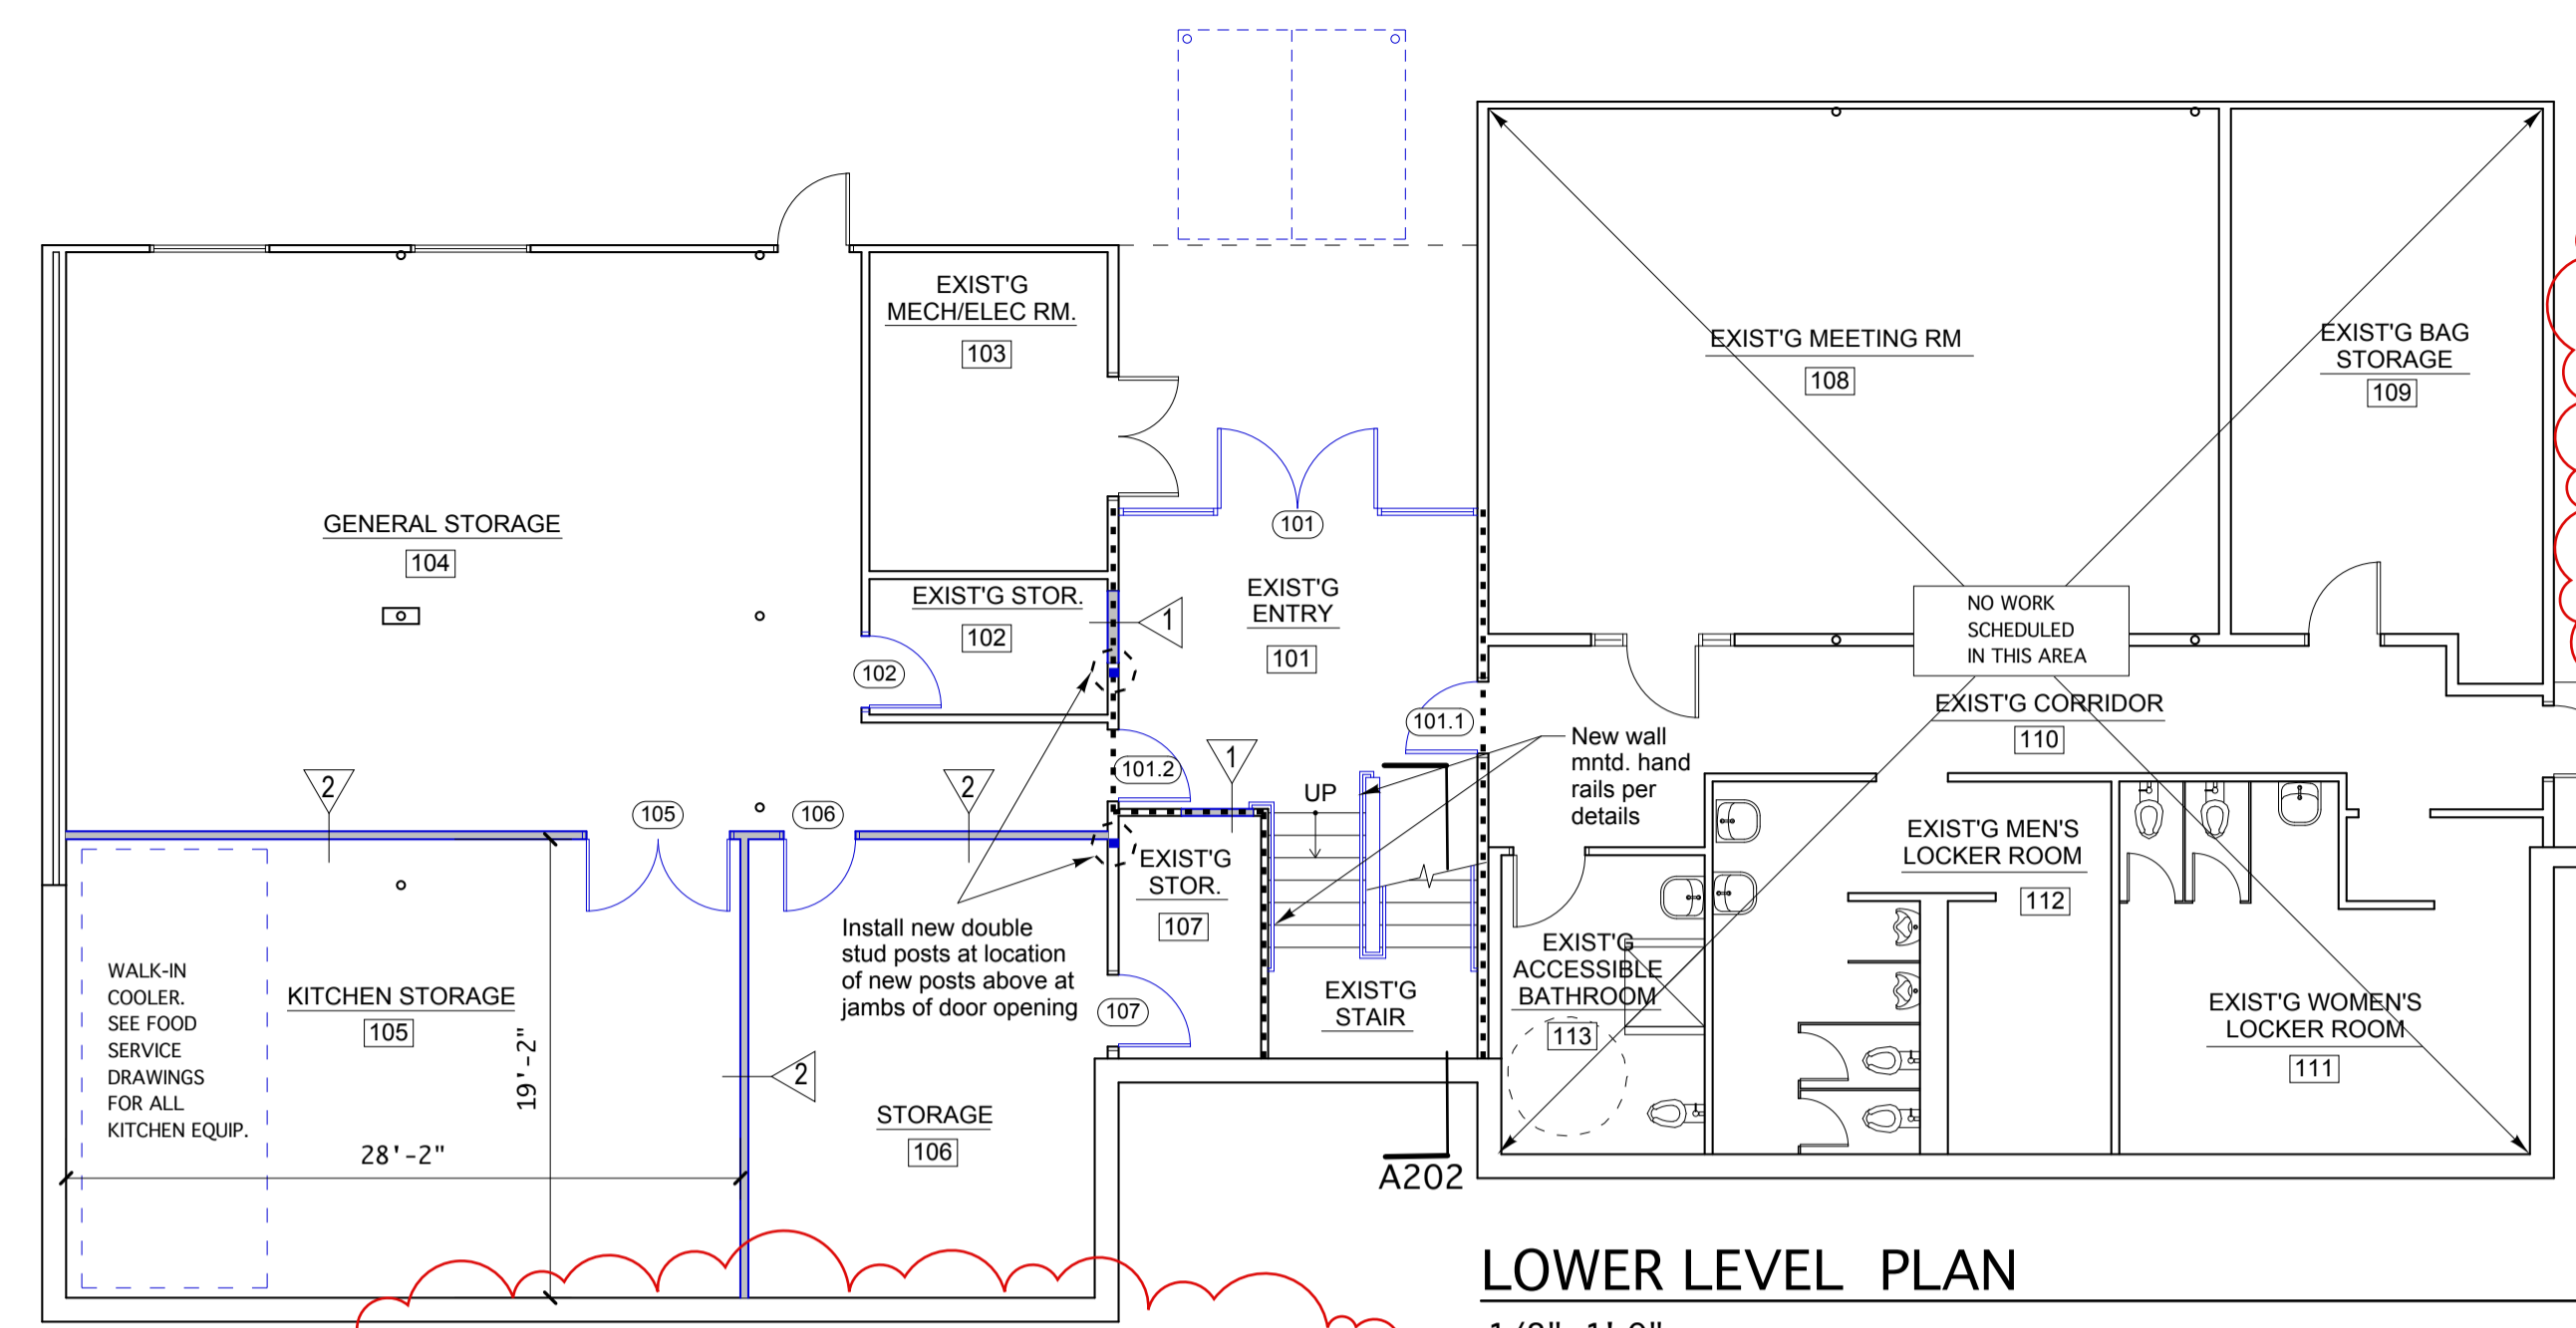

LOWER LEVEL PLAN
1/8" = 1'-0"

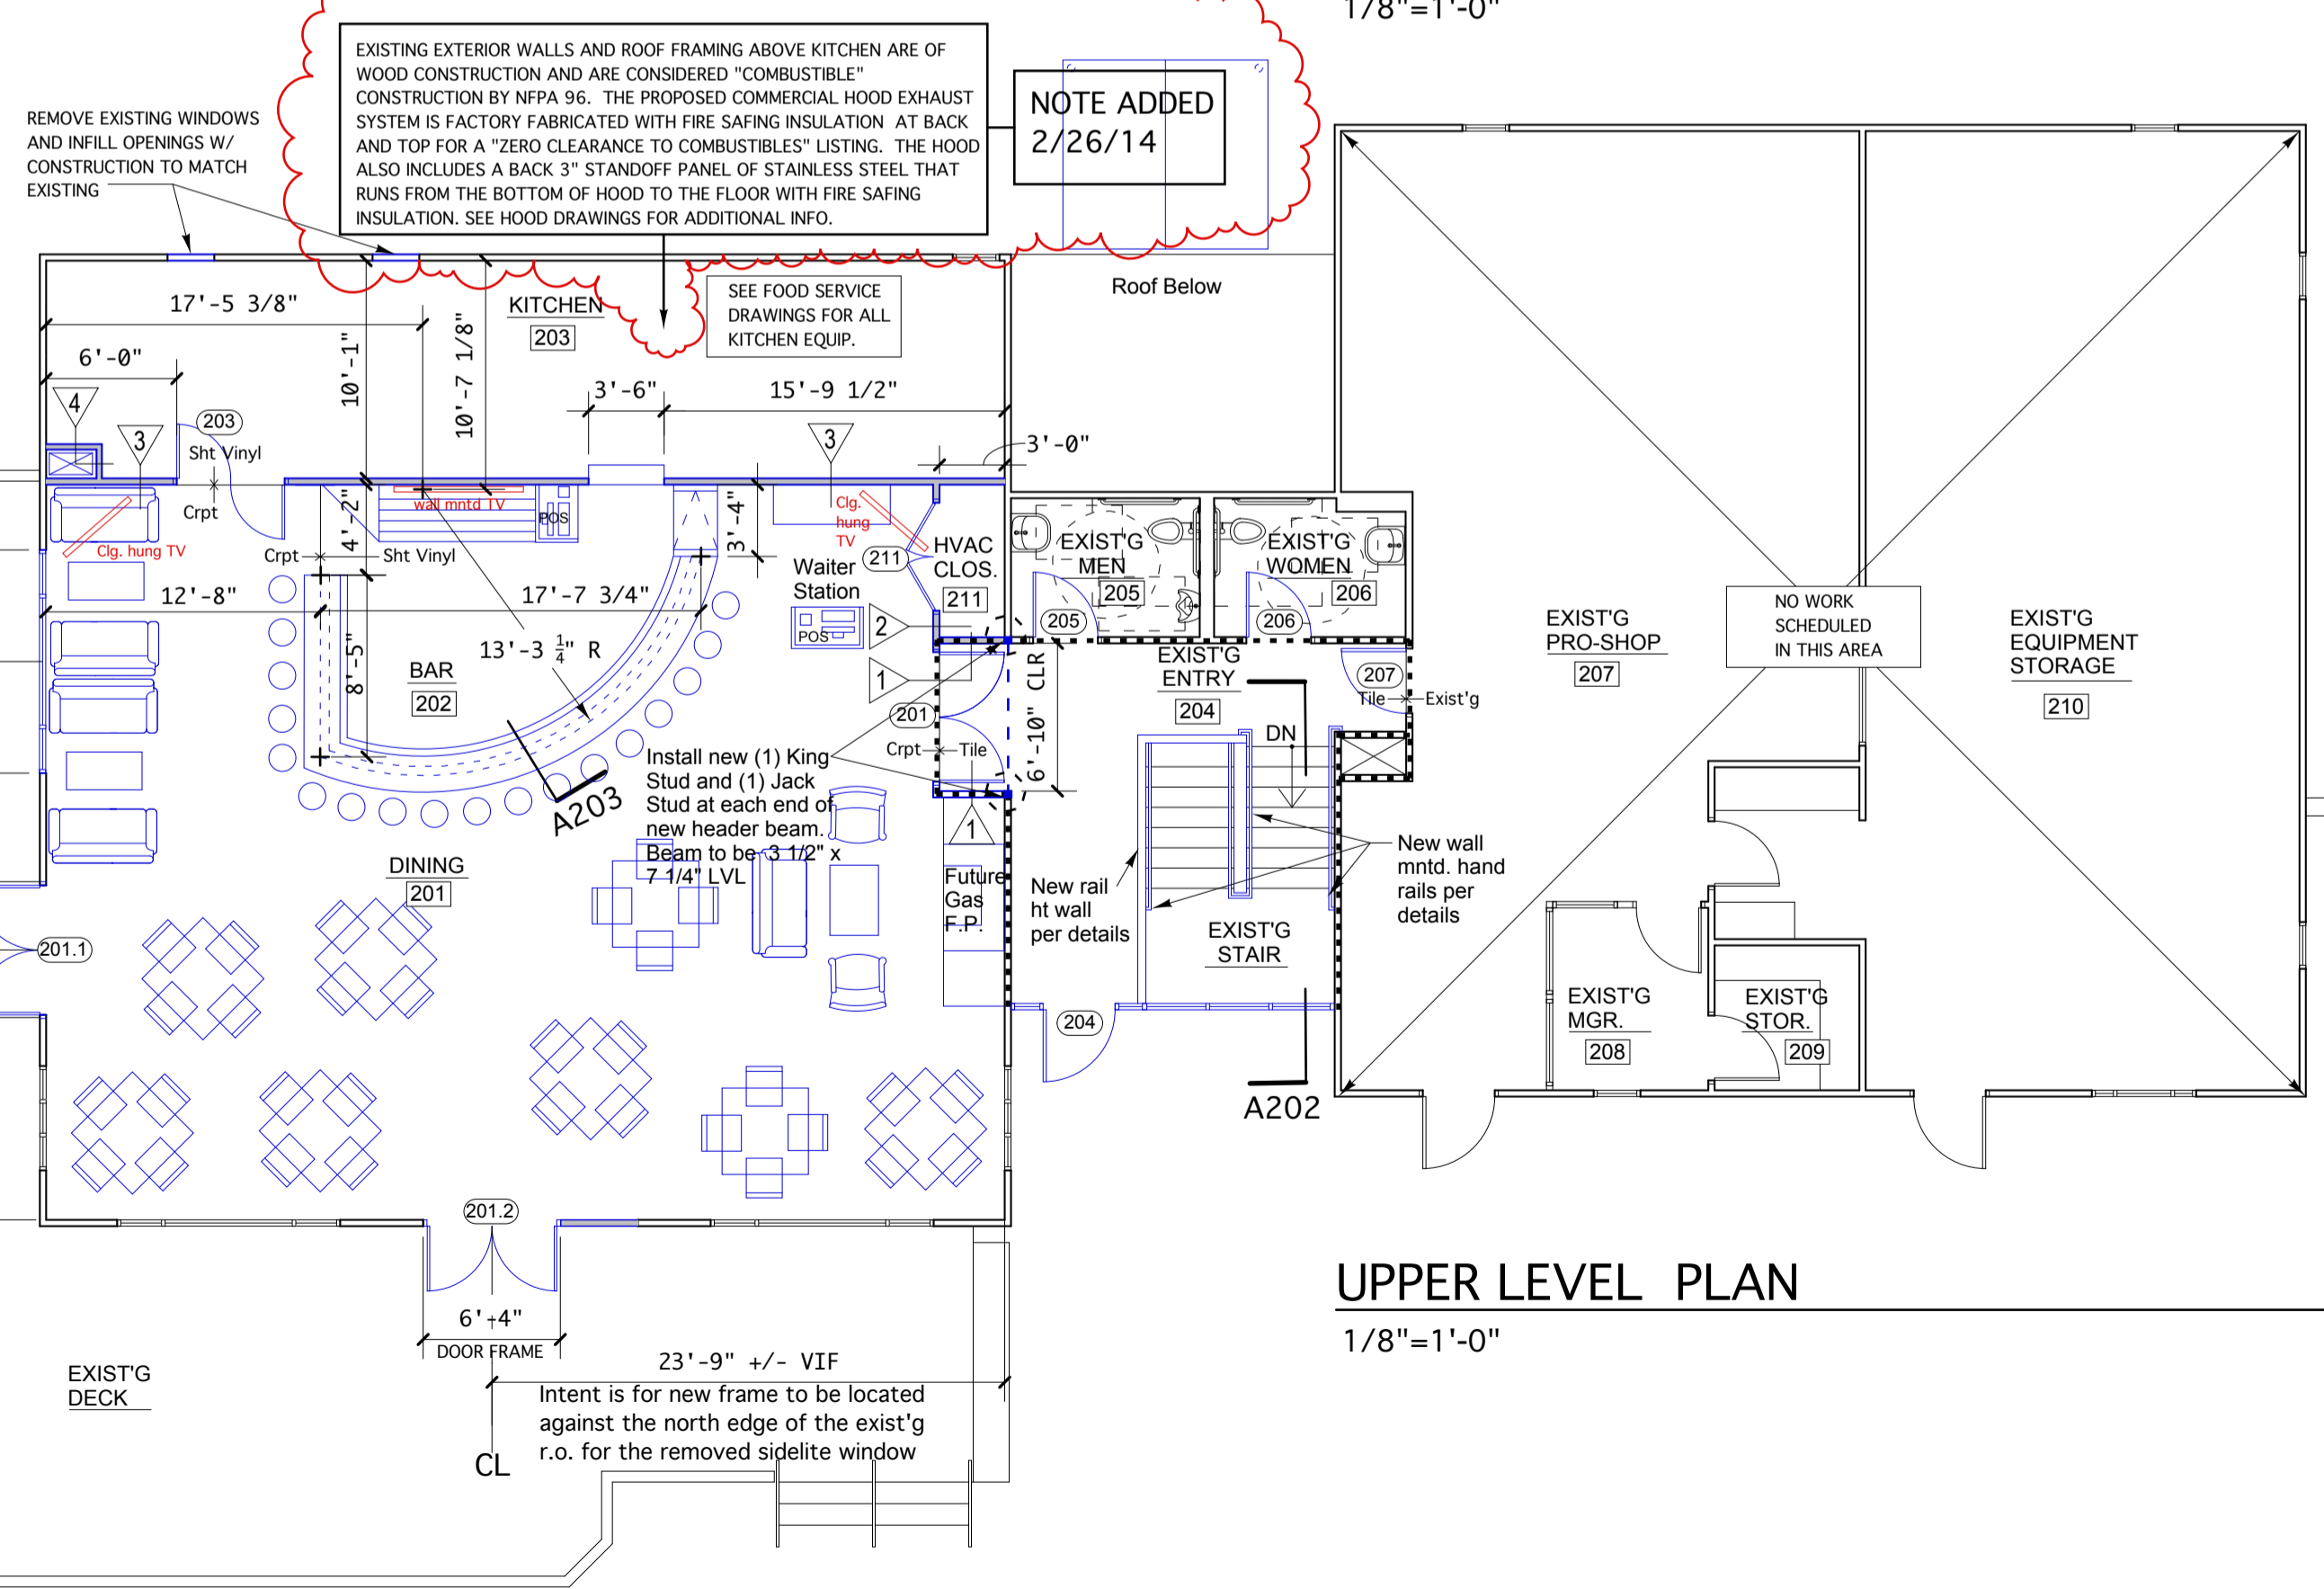

UPPER LEVEL PLAN
1/8" = 1'-0"

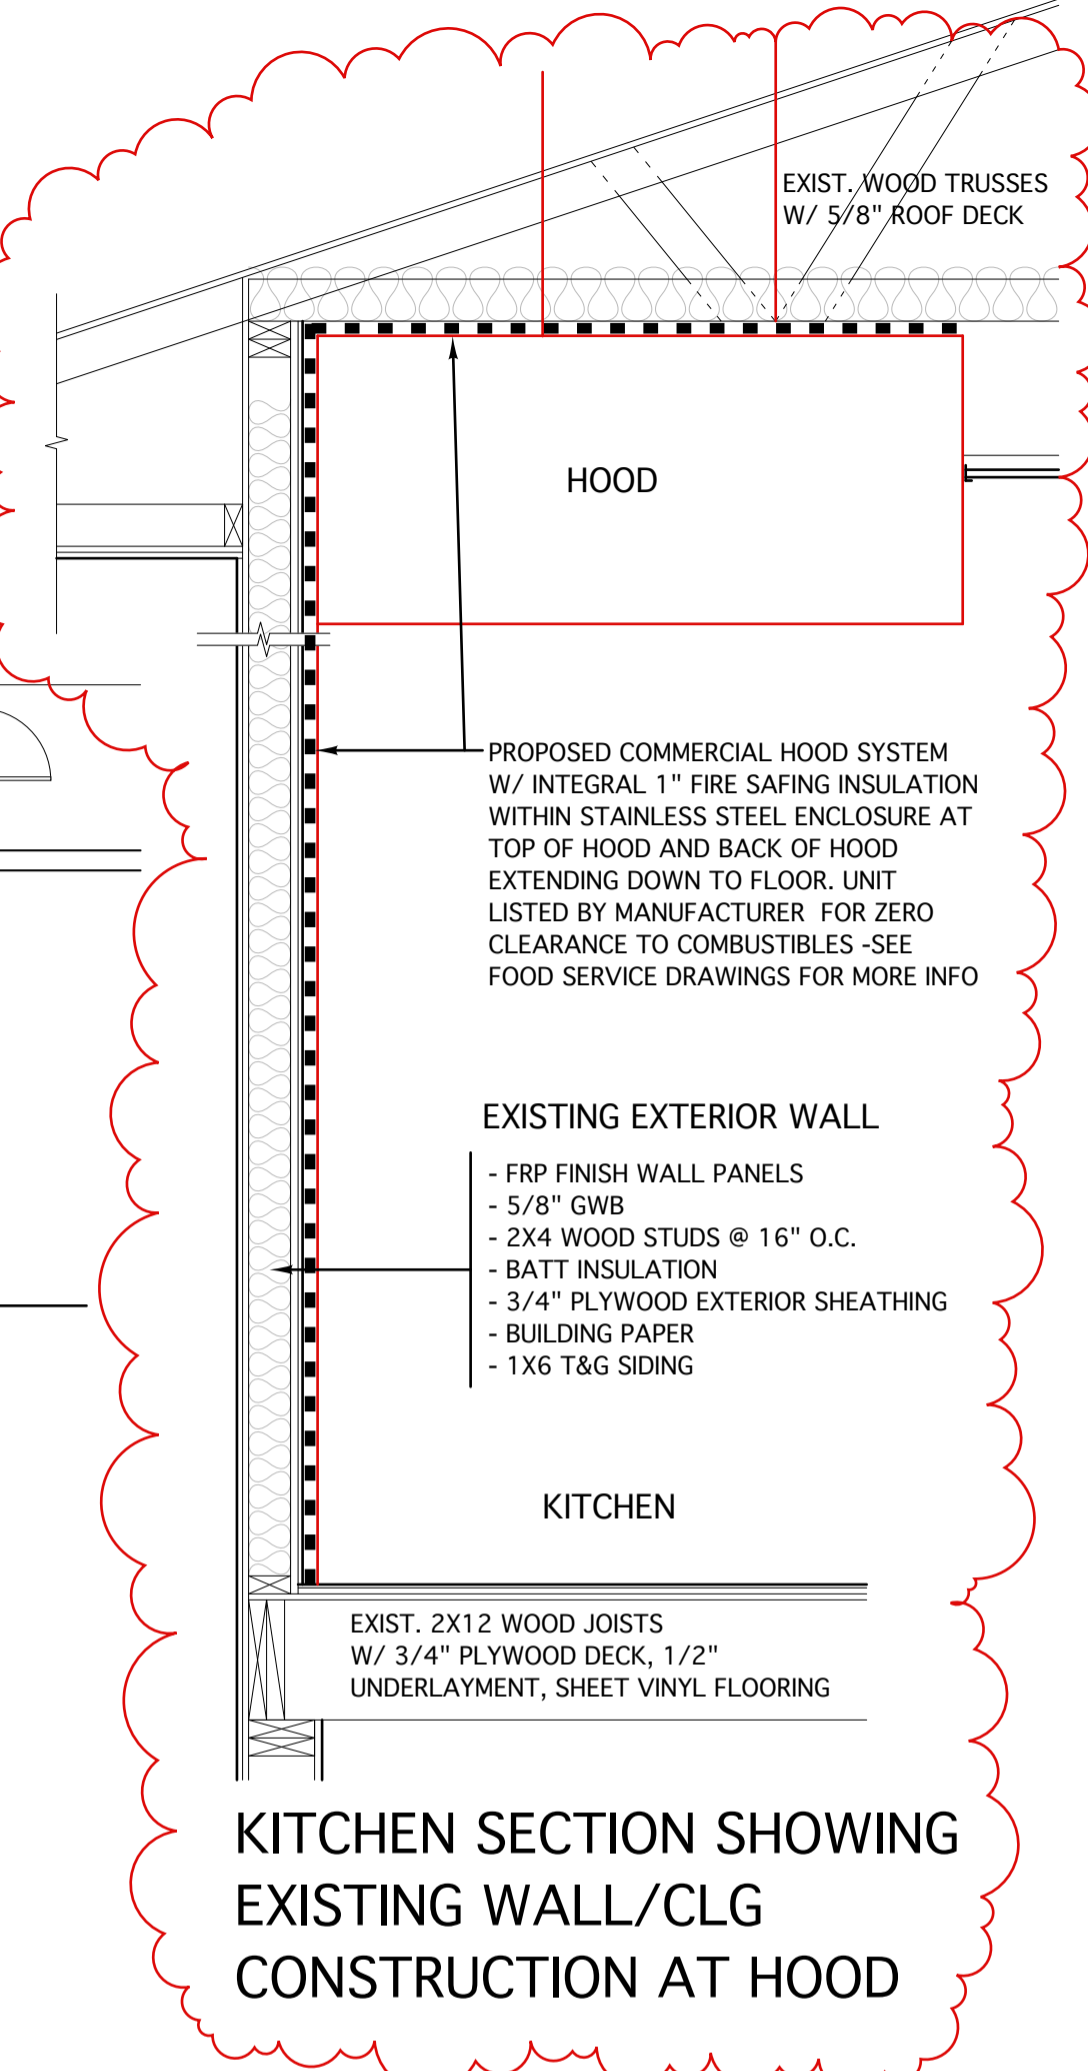

LEGEND

	EXISTING PARTITION TO REMAIN
	NEW PARTITION AS SCHEDULED
	EXISTING PARTITION TO BE 1 HOUR RATED IF PARTITION DOES NOT EXTEND TO STRUCTURE ABOVE, EXTEND FRAMING AND GWB UP TO UNDERSIDE OF CEILING FRAMING. SEAL ALL HOLES & PENETRATIONS W/ FIRE CAULK
	NEW PARTITION TO BE 1 HOUR RATED. EXTEND FRAMING AND GWB UP TO UNDERSIDE OF CEILING FRAMING. SEAL ALL HOLES AND PENETRATIONS W/ FIRE CAULK

